
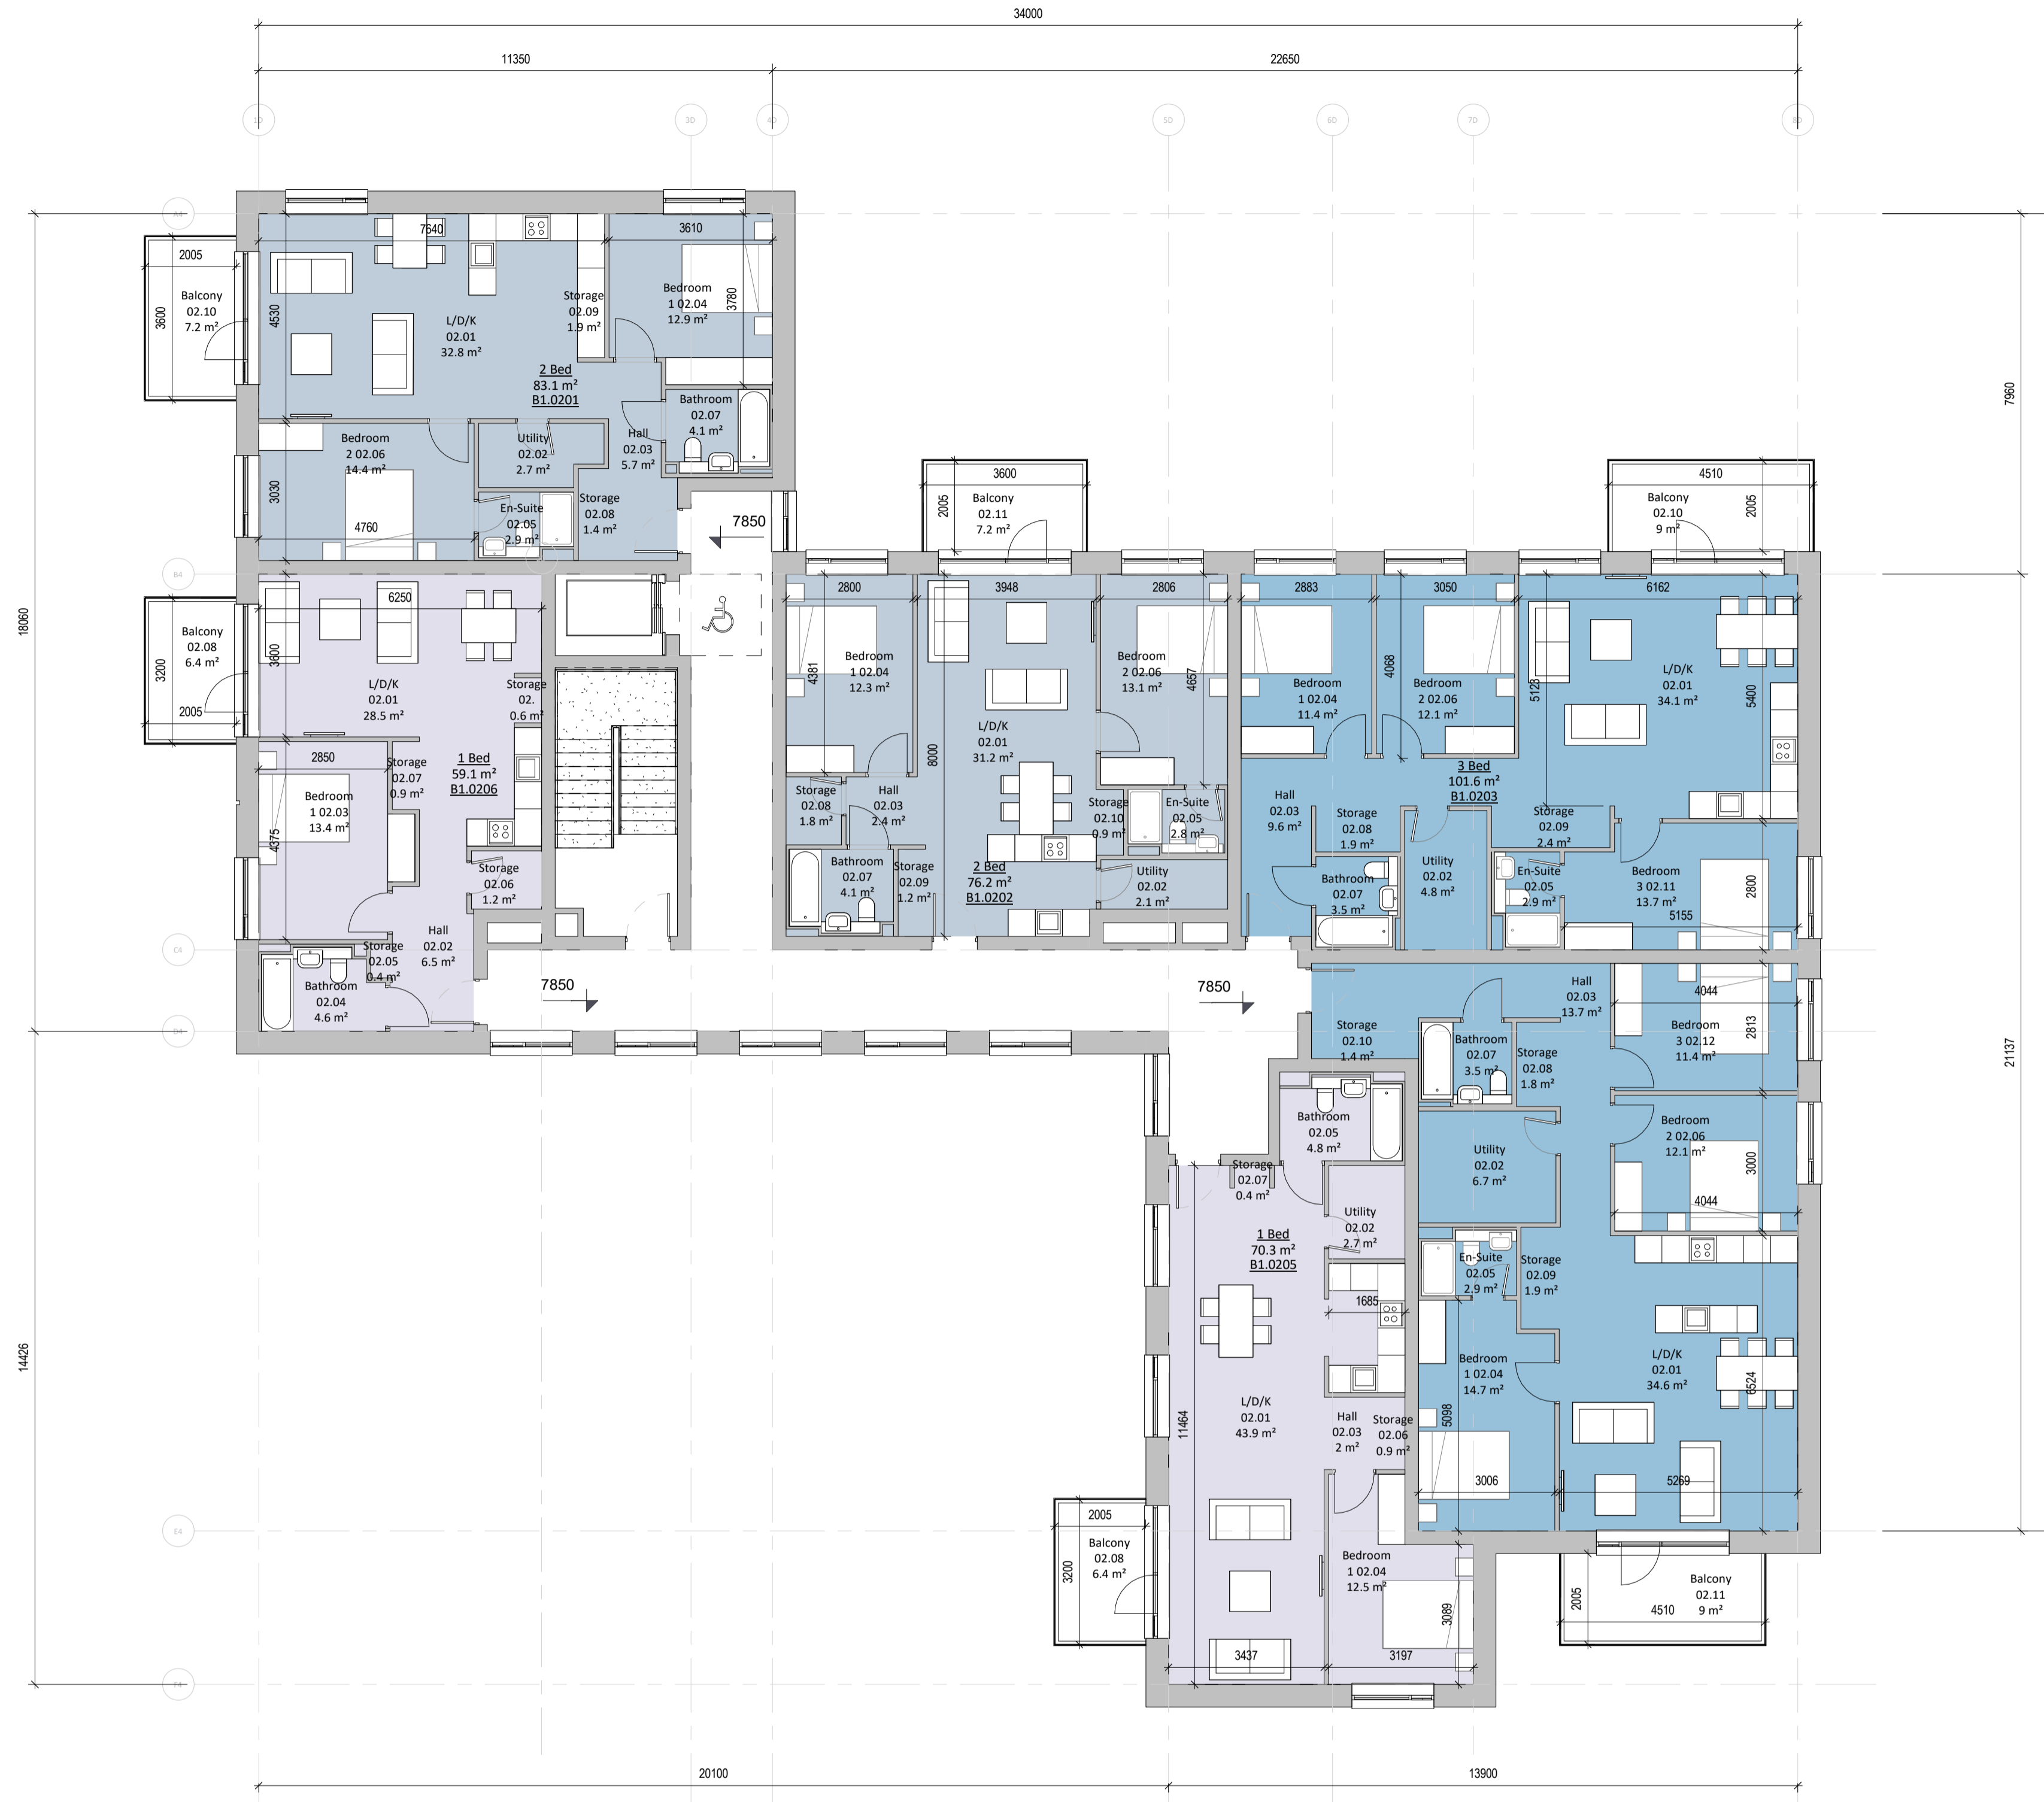



OMP GIA Legend

- 1 Bed
- 2 Bed
- 3 Bed

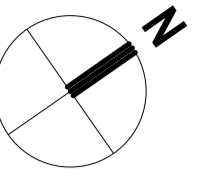

1 B1\_02  
1:100

Block B1\_Level 02

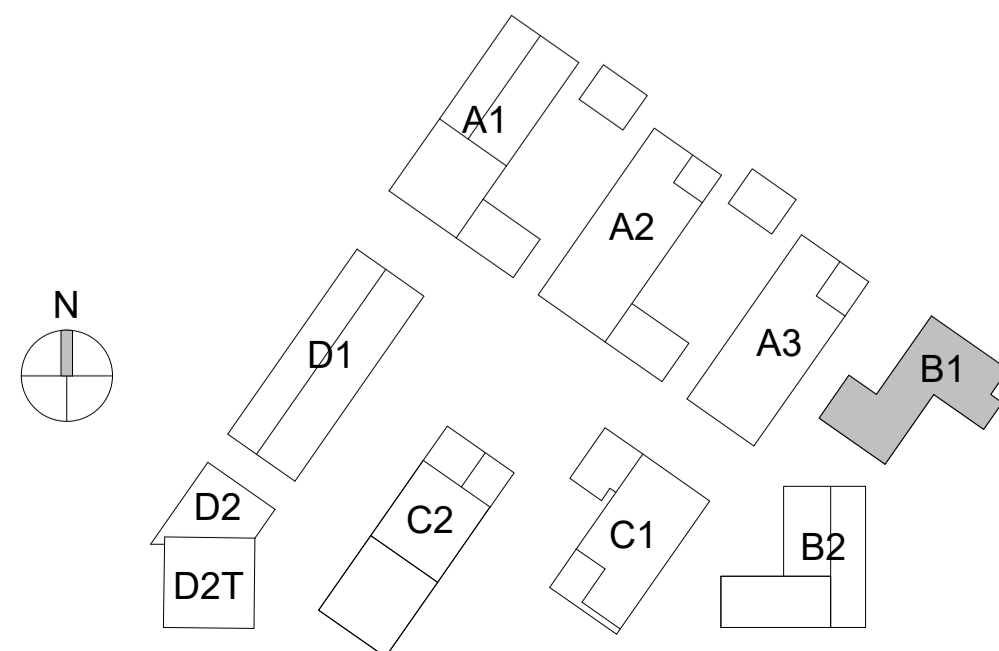

Revision Description	Date	Rev. No.	Issued by
SHD Lodgment to ABP	24-04-2019	1	JS/ES

Figured dimensions only to be used. This drawing is copyright of O'Mahony Pike Architects Ltd. All information is shared as per approved use in accordance with BS1192(2007) + A2(2016), Table 5; Standard Codes for Suitability of Models and Documents. If 'Information Approval Check' is empty, this information has been shared at 50 - WIP.


**omahony pike**

architecture | urban design | Dublin | Cork  
 email: info@omahonypike.com | The Chapel | 26 South Mall  
 tel: +353 1 202 7400 | Mount St. Anne's | Cork City  
 fax: +353 1 283 0822 | Milltown, Dublin 6 | Co. Cork  
 www.omahonypike.com | D06 XNS2 Ireland | T12 R2RV Ireland

**Project No.:** 1804 **Scale @ A1:** 1 : 100  
**Project Lead:** DM **Date Printed:** 24-04-2019  
**Drawn By:** JS/ES **Current Rev.:** 1  
**Model No.:** 1804-OMP-ZZ-ZZ-M3-A-XX-00001  
**Purpose:** Planning

**Project:** East Rd SHD  
**Location:** East Wall, Dublin 3  
**Client:** Glenveagh Living Ltd.

**Drawing Title:** Block B1\_Level 02  
**Drawing No.:** 1804-OMP-B1-02-DR-A-XX-11002

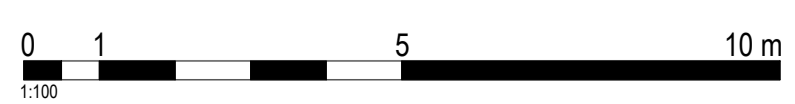

Suitability - Checked By - Date