


1 Conceptual Site Section 9
1:200

MATERIAL LEGEND

- 1- Brick Type A
- 2- Brick Type B
- 3- Brick Type C
- 4- Selected Render
- 5- Selected Aluminum Window System with Spandrel Panel
- 6- Mild Steel Balustrade
- 7- Zinc Standing Seam Roof

Site Section 9

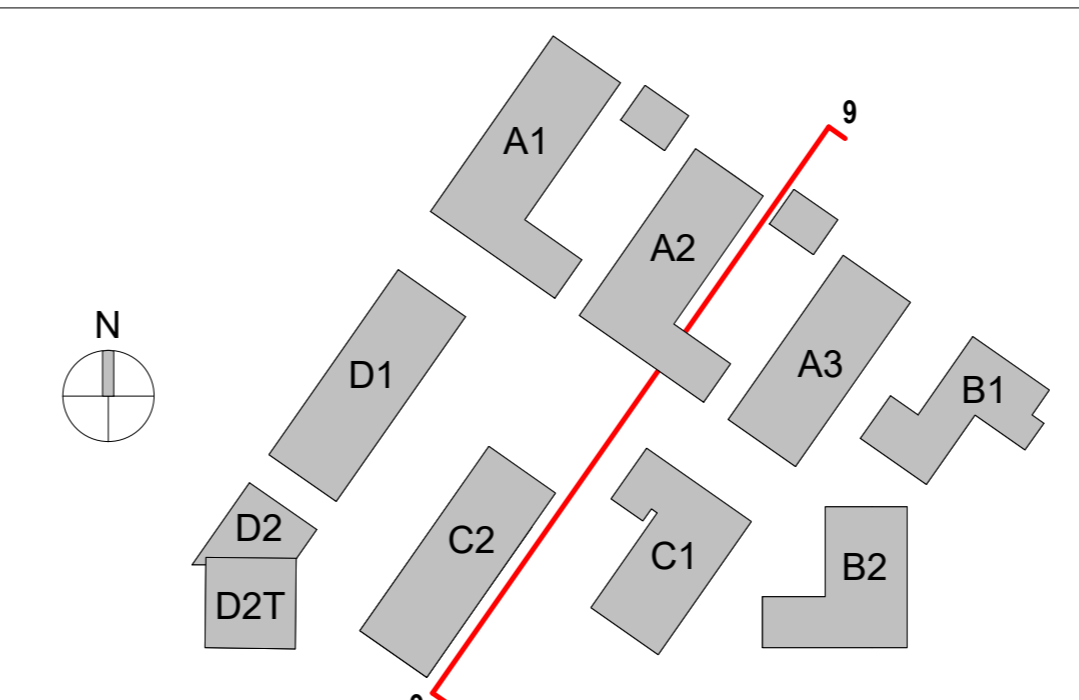

Revision Description	Date	Rev. No.	Issued by
SHD Lodgment to ABP	24-04-2019	1	JS/ES

o'mahony pike
 architecture | urban design | Dublin | Cork
 email: info@omahonypike.com | The Chapel | 25 South Mall
 tel: +353 1 202 7400 | Mount St. Anne's | Cork City
 fax: +353 1 283 0822 | Milltown, Dublin 6 | Co. Cork
 www.omahonypike.com | 100-105/2 Ireland | T12 K9WV Ireland

Project No.: 1804
Project Lead: DM
Scale @ AD: 1:200
Date Printed: 24-04-2019

Drawn By: JS/ES
Current Rev.: 1
Model No.: 1804-OMP-ZZ-ZZ-M3-A-XX-00001
Purpose: Planning

Project: East Rd SHD
Location: East Wall, Dublin 3
Client: Glenveagh Living Ltd.

Figured dimensions only to be used. This drawing is copyright of O'Mahony Pike Architects Ltd. All information is shared as per approved use in accordance with BS1192(2007) + A2(2016), Table 5, Standard Codes for Suitability of Models and Documents. If 'Information Approval Check' is empty, this information has been shared at S0 - WP.

Drawing Title: Site Section 9
Drawing No.: 1804-OMP-00-00-DR-A-XX-31005