



SECTION A-A
scale 1:100




FRONT ELEVATION
scale 1:100

REAR ELEVATION
scale 1:100

DETACHED HOUSE TYPE D - Section A-A & Elevations.

3 BED - 2 STOREY DETACHED HOUSE
a: 146.0m²

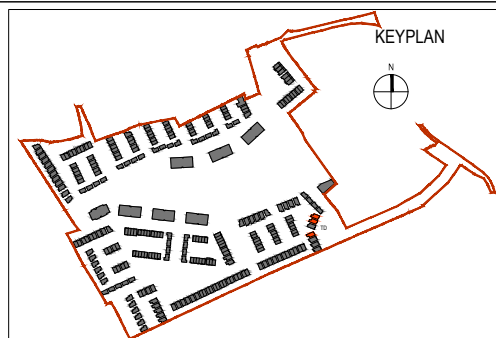

Revision Description	Date	Rev. No.	Issued by
Planning	15/05/2019	01	RD



architecture | urban design
email: info@mahonypike.com
tel: +353 1 202 7400
fax: +353 1 283 0822
www.mahonypike.com

Dublin
The Chapel
Mount St. Anne's
Milltown, Dublin 6
D06 XN52 Ireland

Cork
26 South Mall
Cork City
Co. Cork
T12 R2RV Ireland

Project No.: 1806
Project Lead: RN
Drawn By: KG
Model No.: 1806-OMP-HTD-ZZ-DR-A-XX-10000
Purpose: Planning

Scale @ A3: 1:100
Date Printed: 15/05/2019
Current Rev.: 01

Project: Residential Development
Location: Blackrock, Dundalk, Co. Louth
Client: Kingsbridge Consultancy Ltd.

Drawing Title: DETACHED HOUSE TYPE D - Section A-A & Elevations
Drawing No.: 1806-OMP-HTD-00-DR-A-XX-20000

Suitability - Checked By - Date

ALL DIMENSIONS IN MILLIMETERS
ALL LEVELS (IN METERS) ARE RELATED TO MALIN HEAD DATUM

Figured dimensions only to be used. This drawing is copyright of O'Mahony Pike Architects Ltd. All information is shared as per approved use in accordance with BS1192(2007) + A2(2016), Table 5; Standard Codes for Suitability of Models and Documents. If 'Information Approval Check' is empty, this information has been shared at S0 - WIP.