



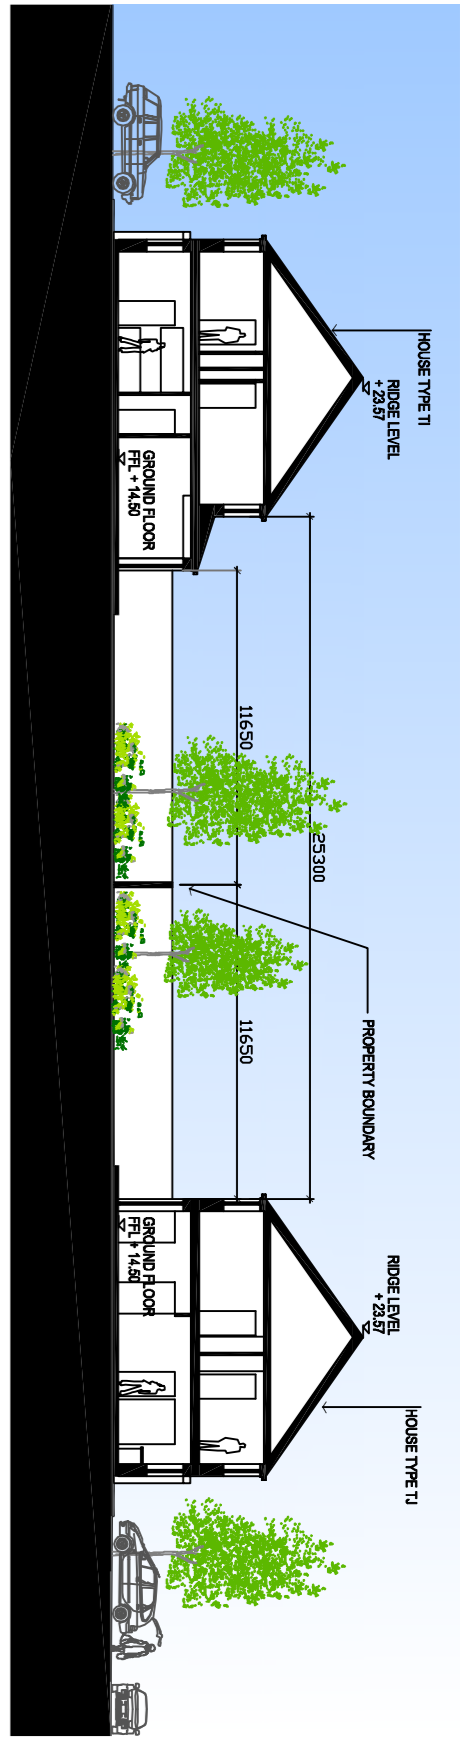


Section 1-1

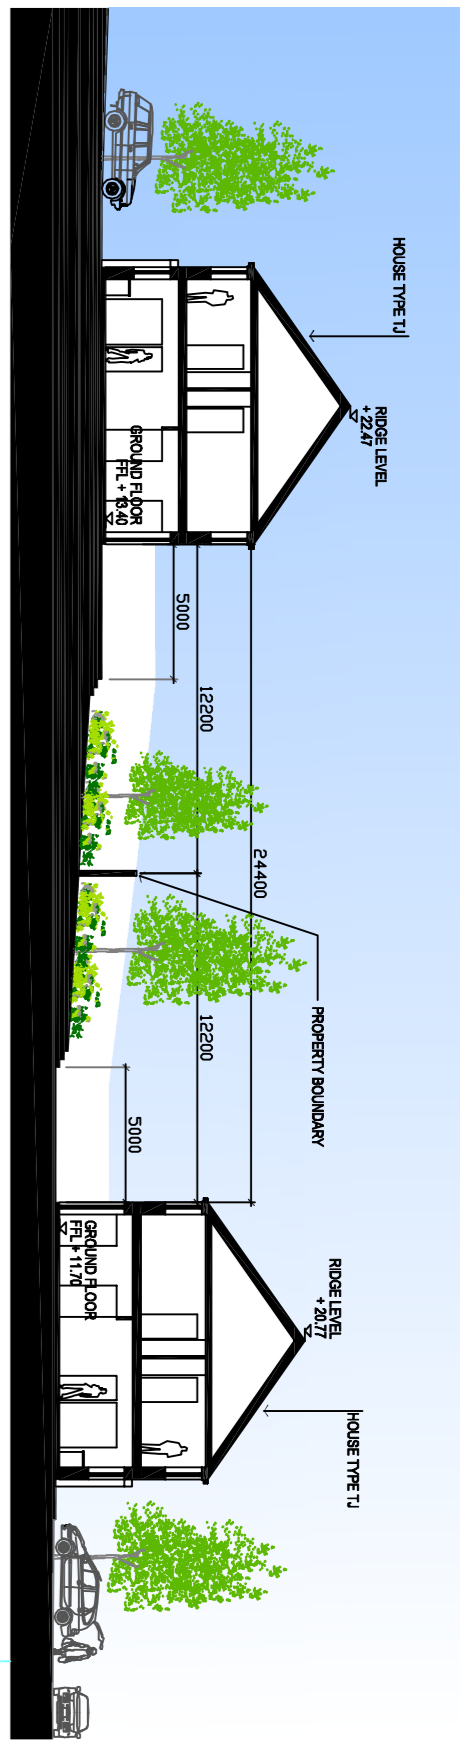


Section 2-2




Section 3-3

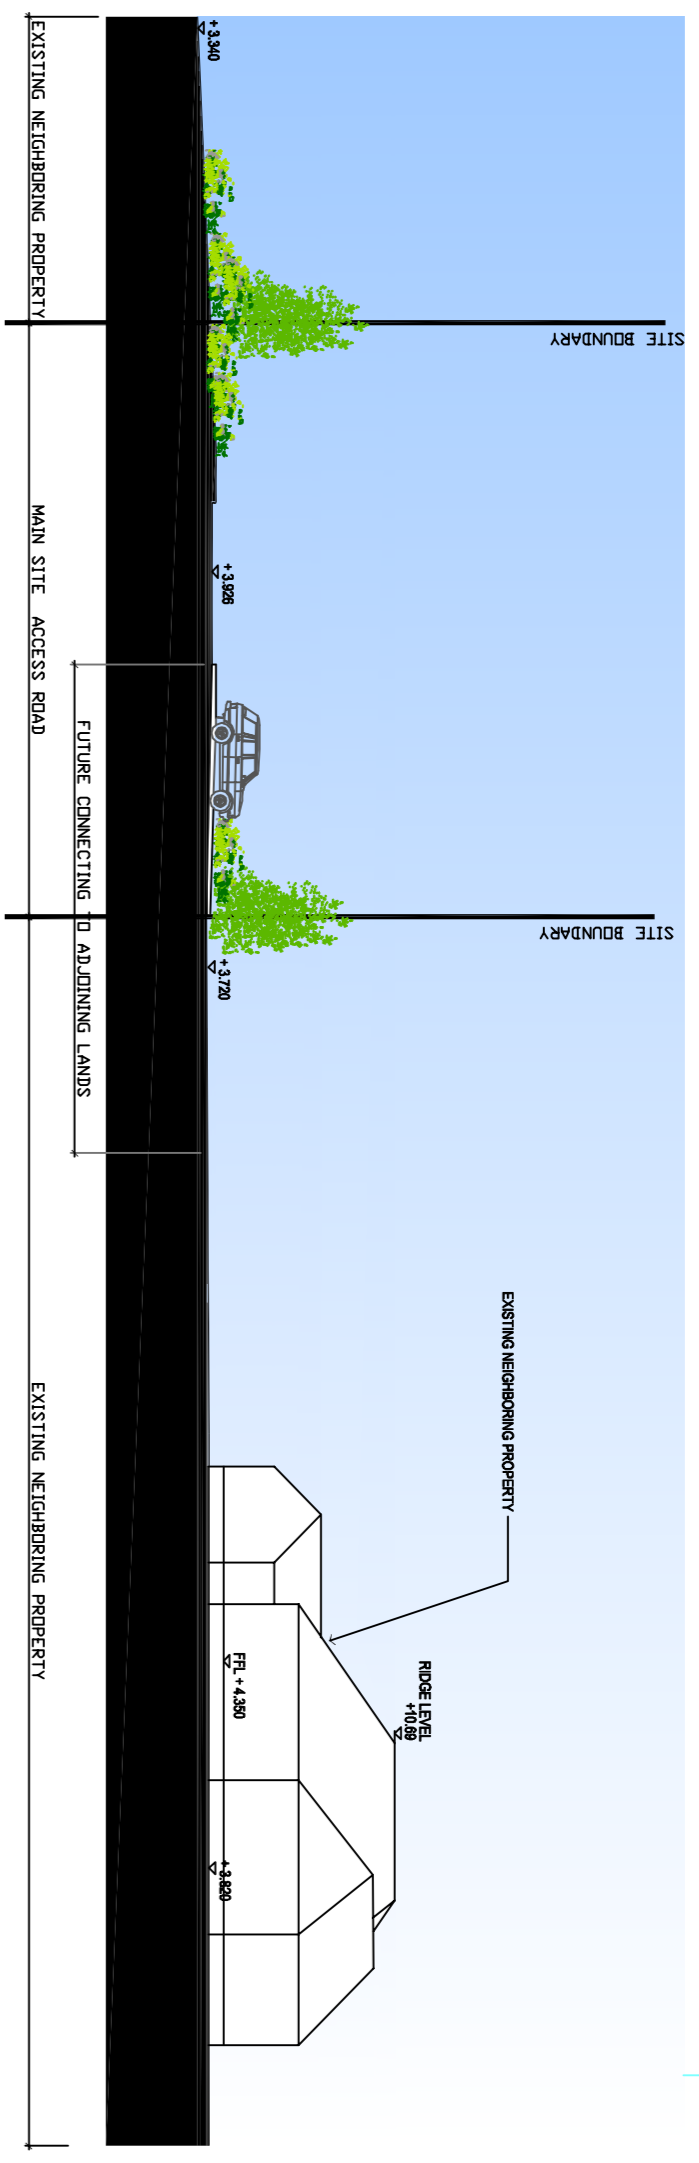


Section 4-4

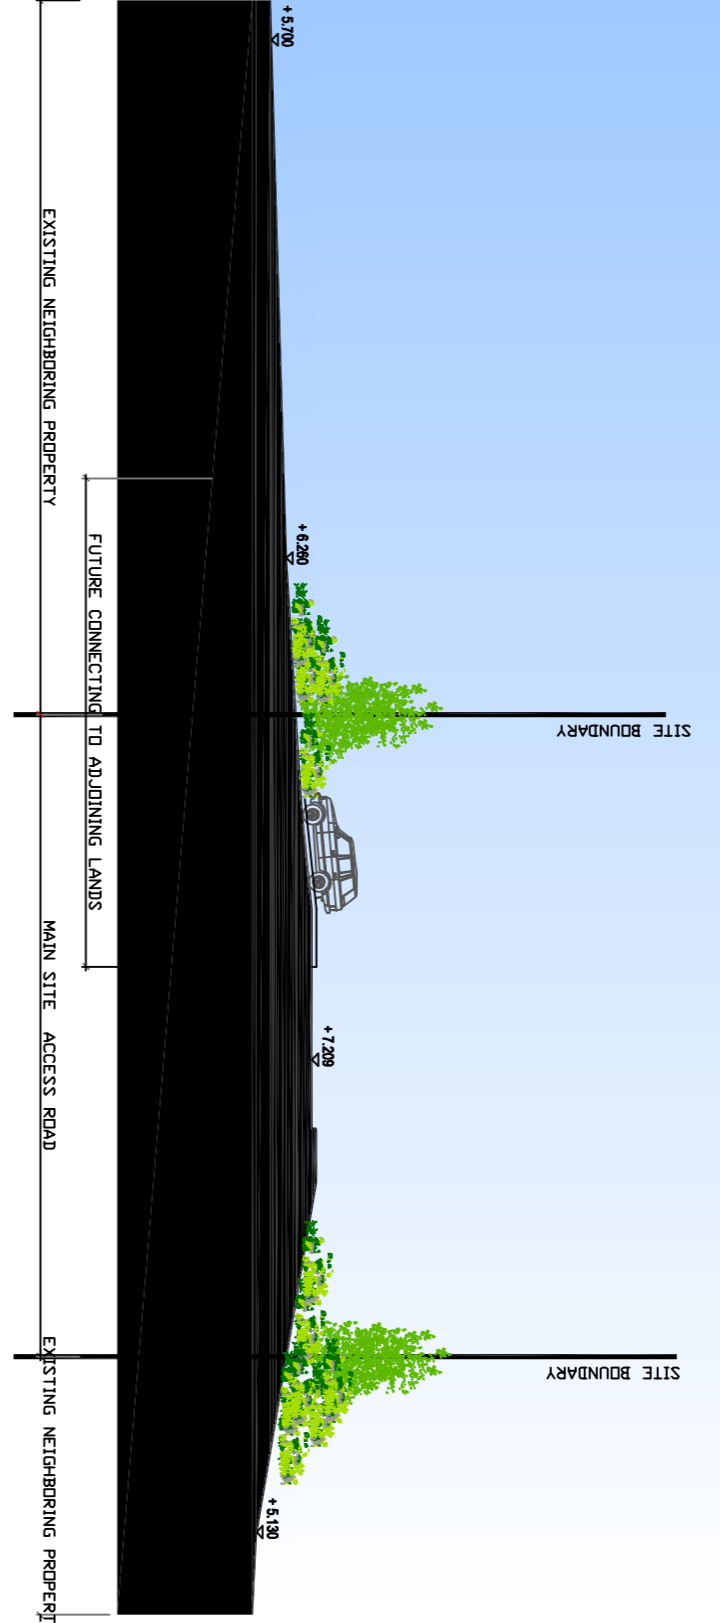


Section 5-5

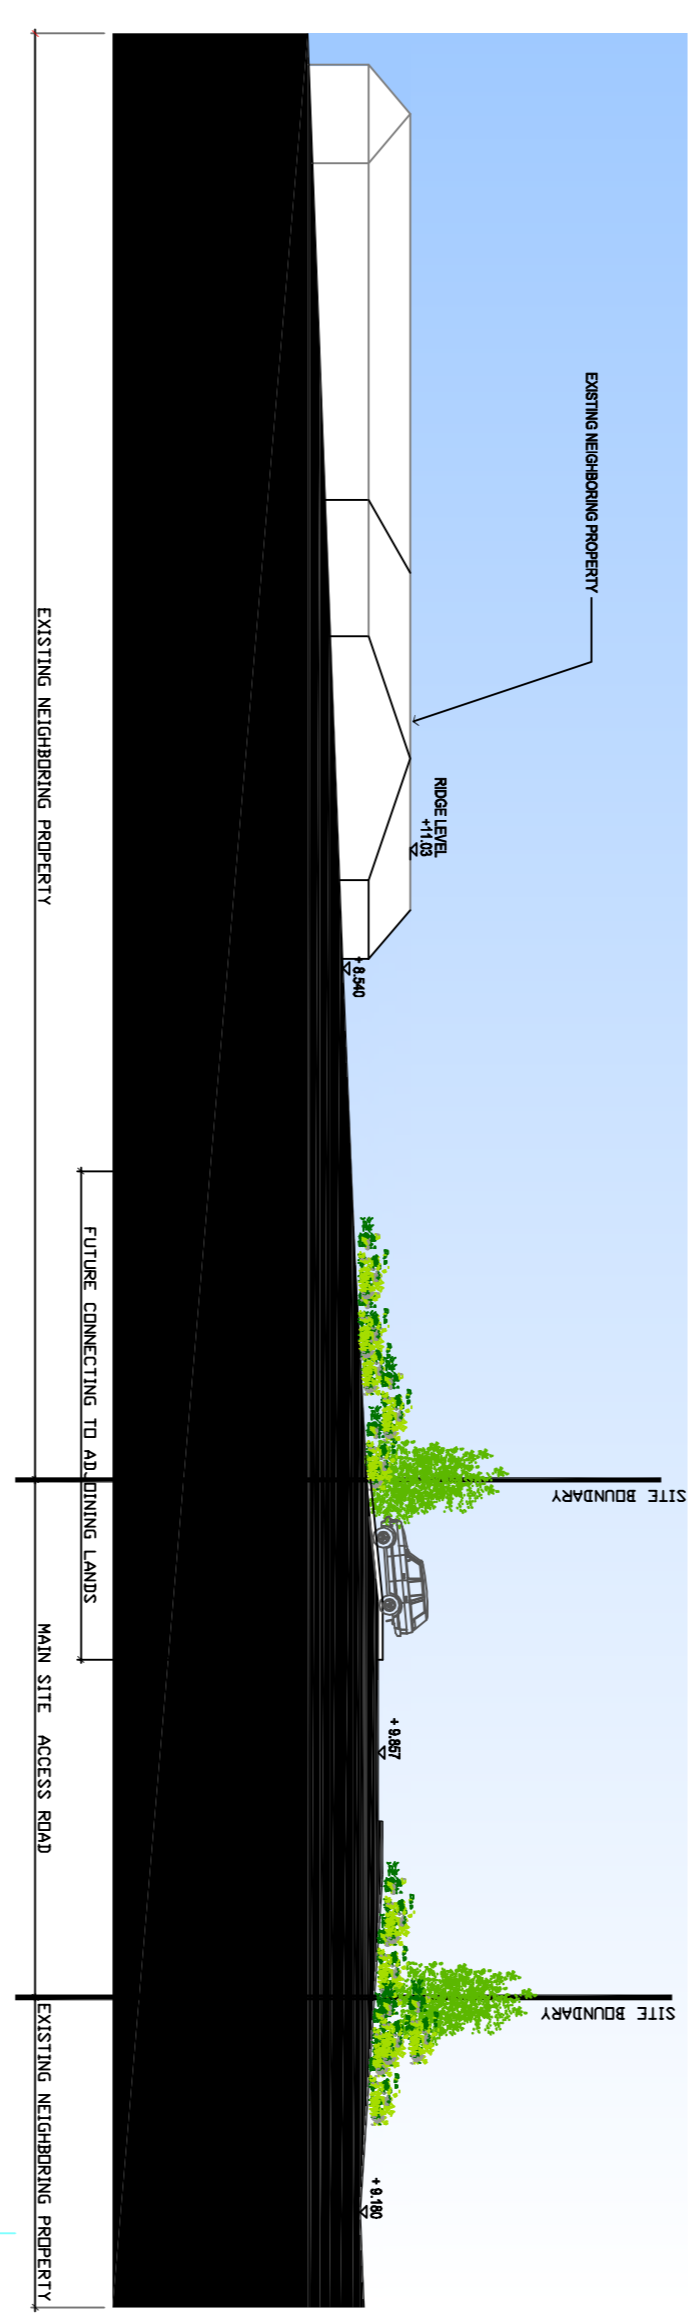


Section 6-6

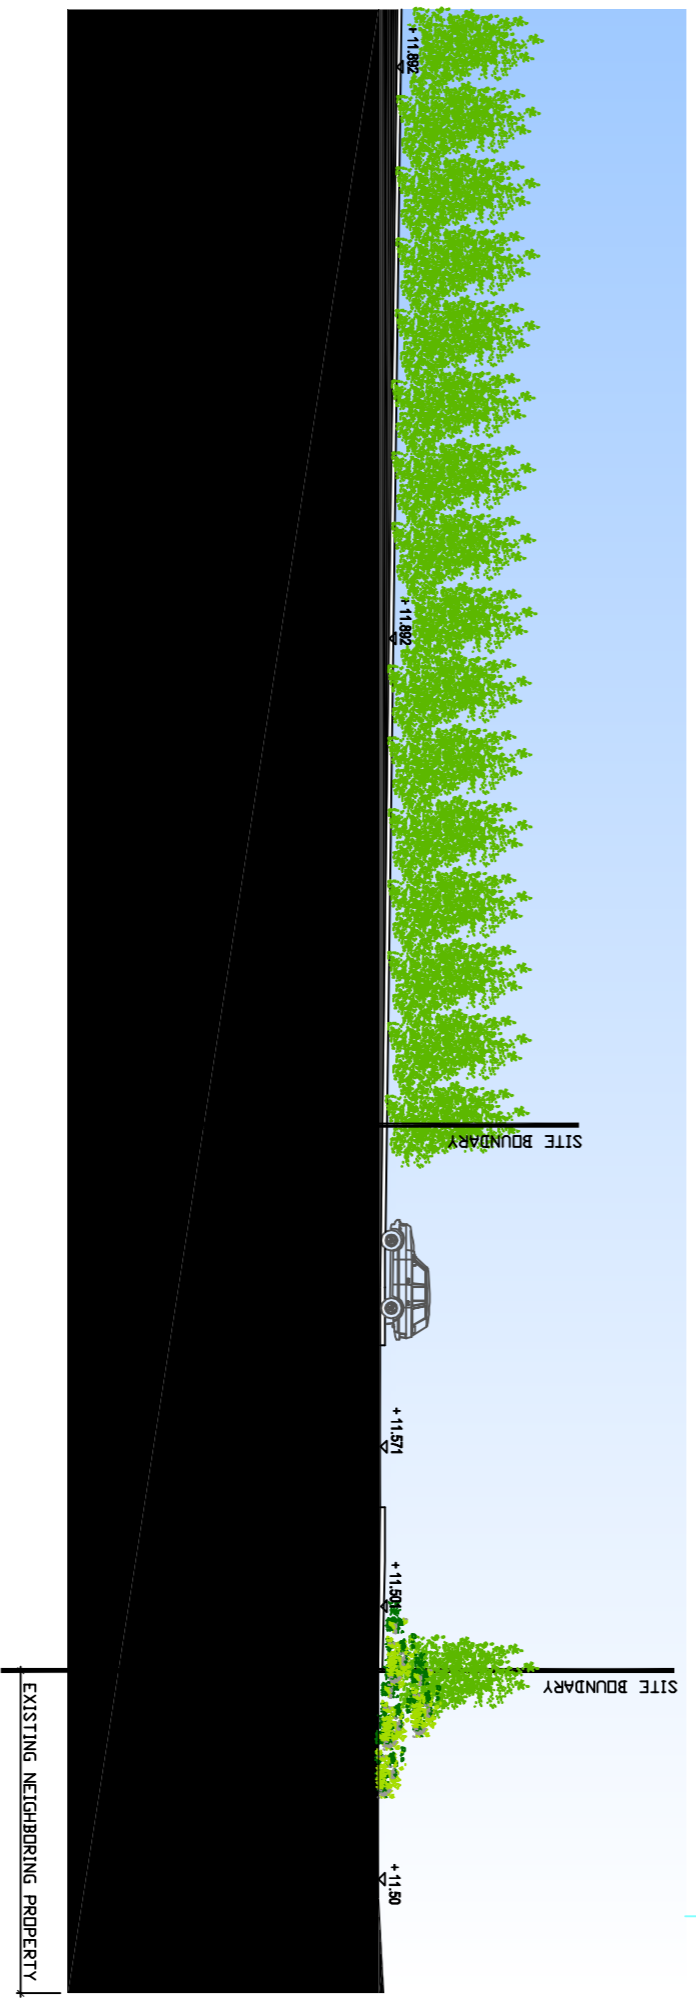

Section 7-7

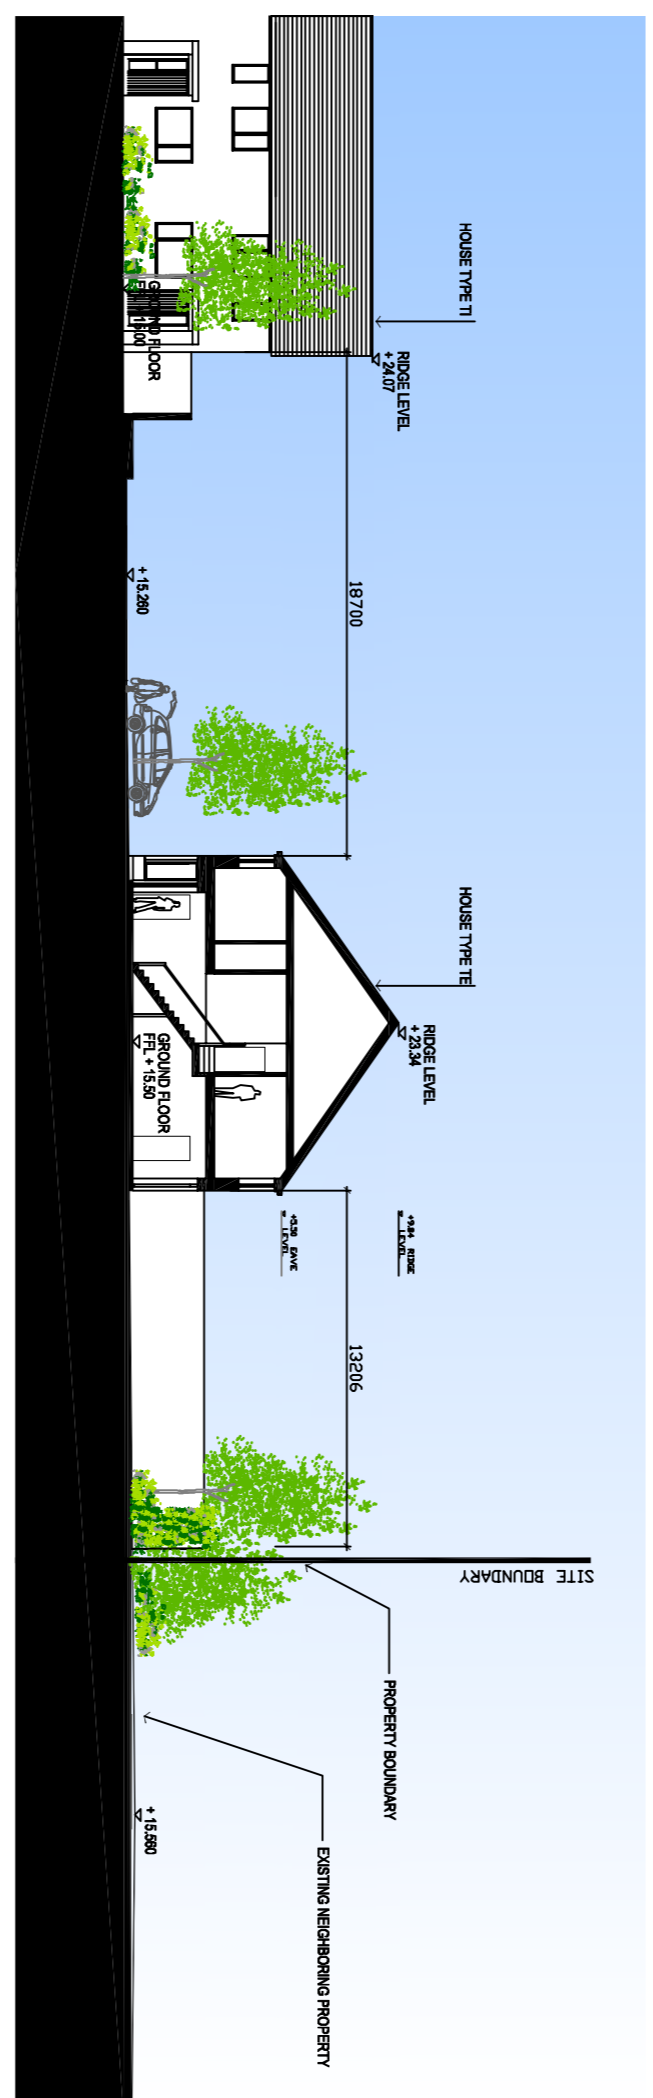


Section 8-8

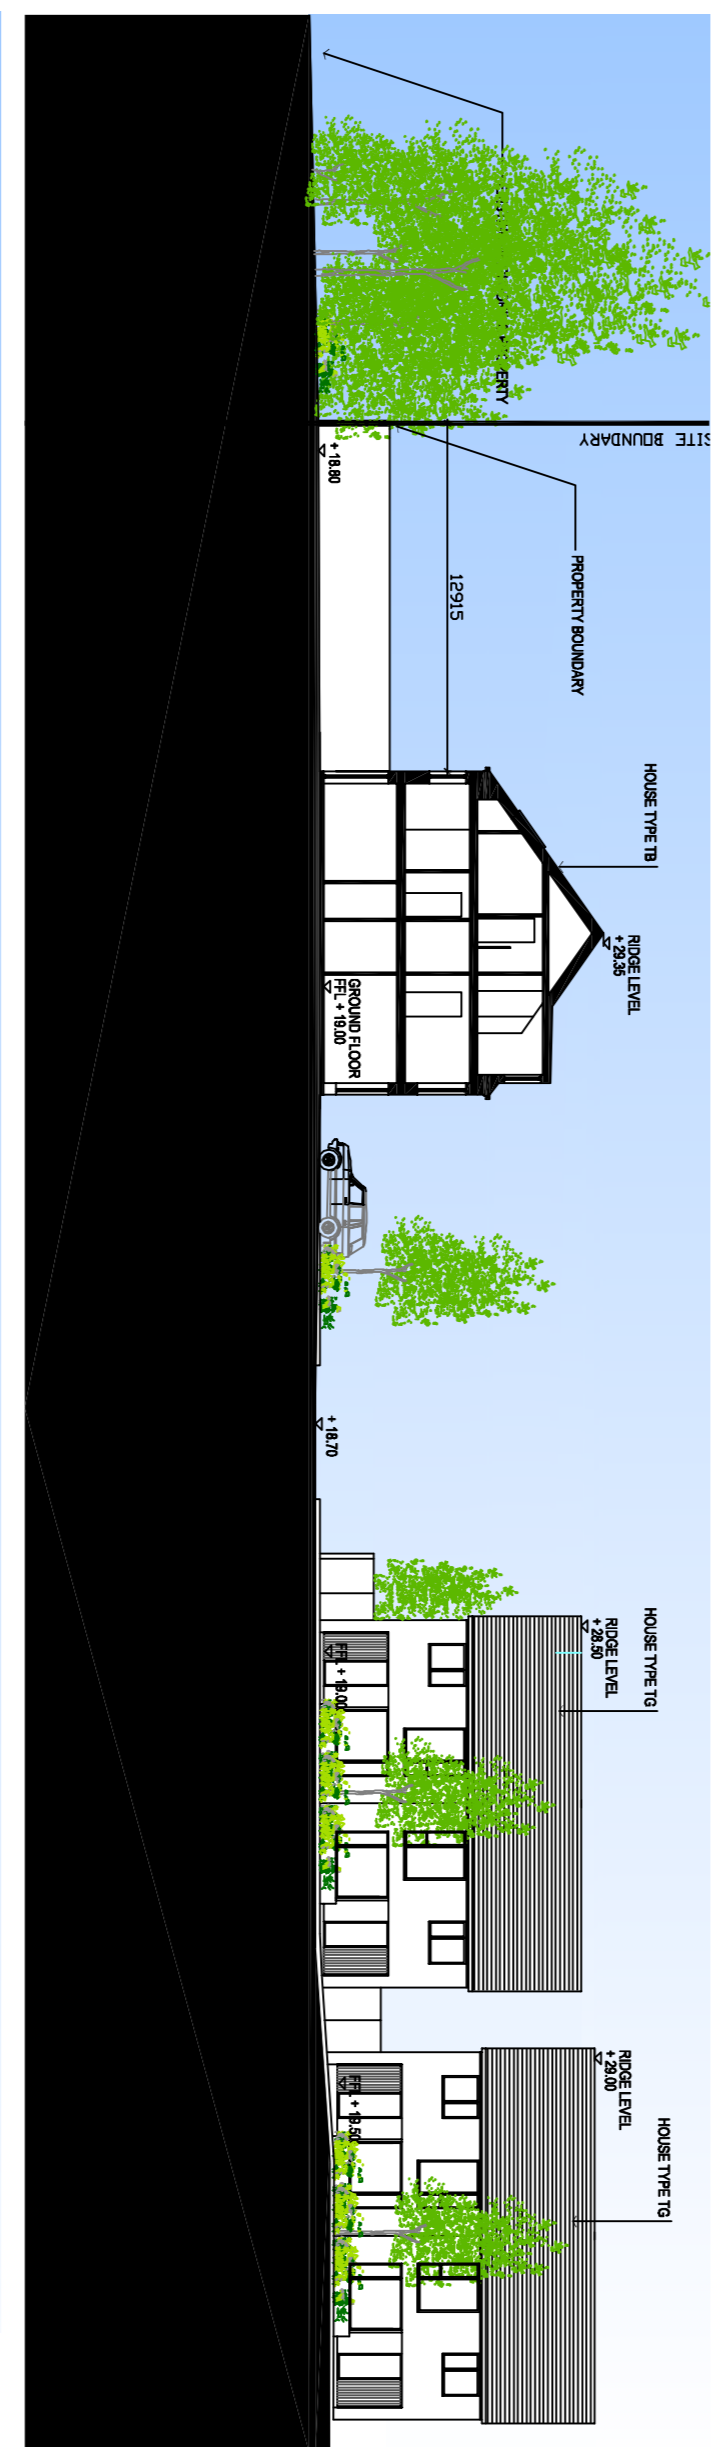

Section 9-9



Section 10-10

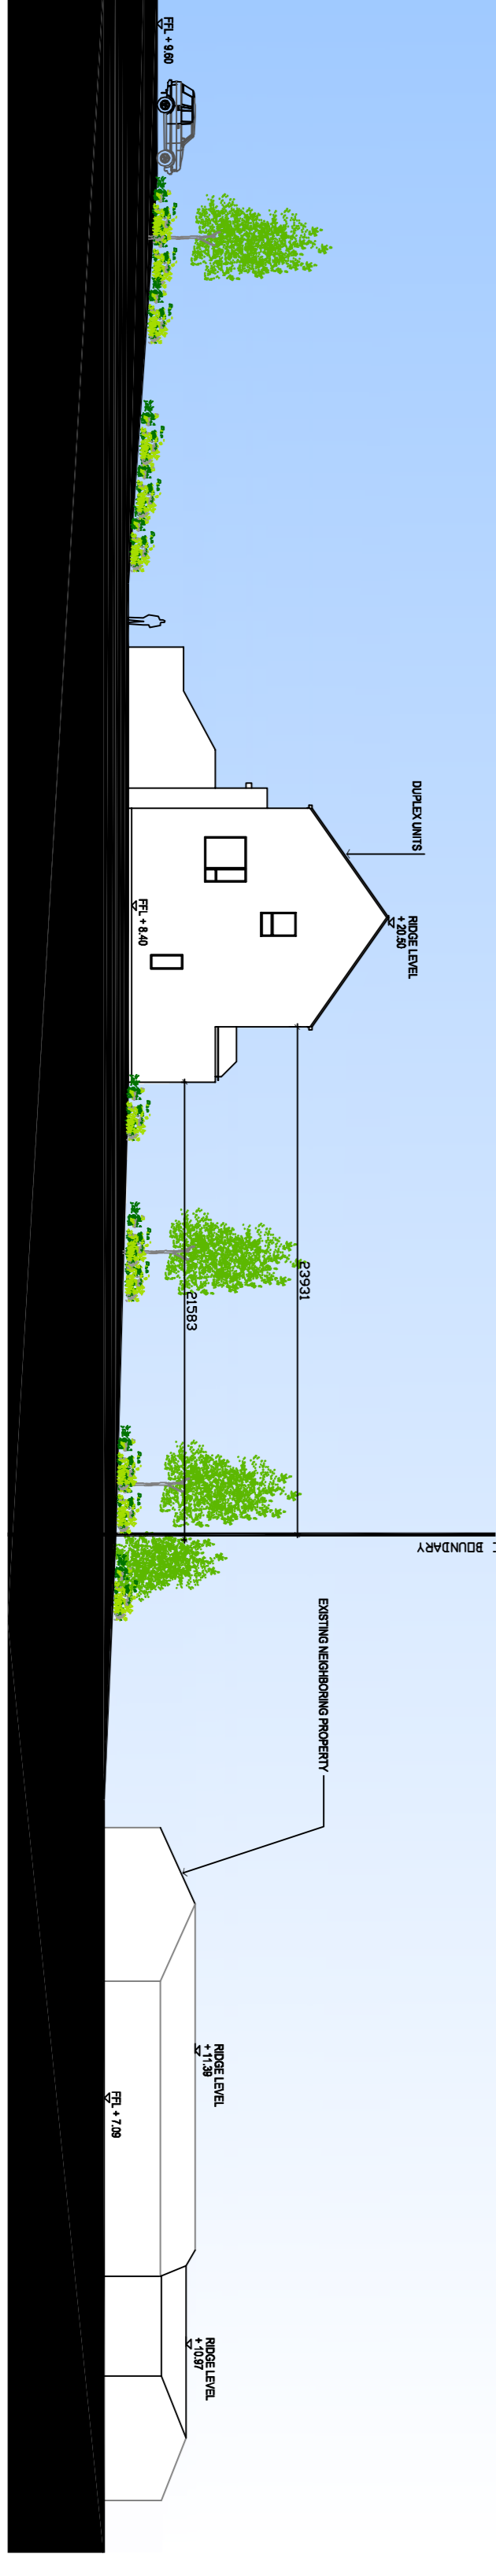

- Boundary Type A - Render & Brick or Stone Wall 2m
- Boundary Type B - Rendered Blockwork Wall 2m
- Boundary Type C - Rendered Stone Finished Wall 0.9 - 1.2m
- Boundary Type D - Timber Closed Board Fence 2m High
- Boundary Type E - Stone Retaining Wall (Louth Fence) < 1m
- Boundary Type F - Black Palatine Fence 2.2m
- Boundary Type G & H Black Railing 0.9-1.2m