



DO NOT SCALE

A1

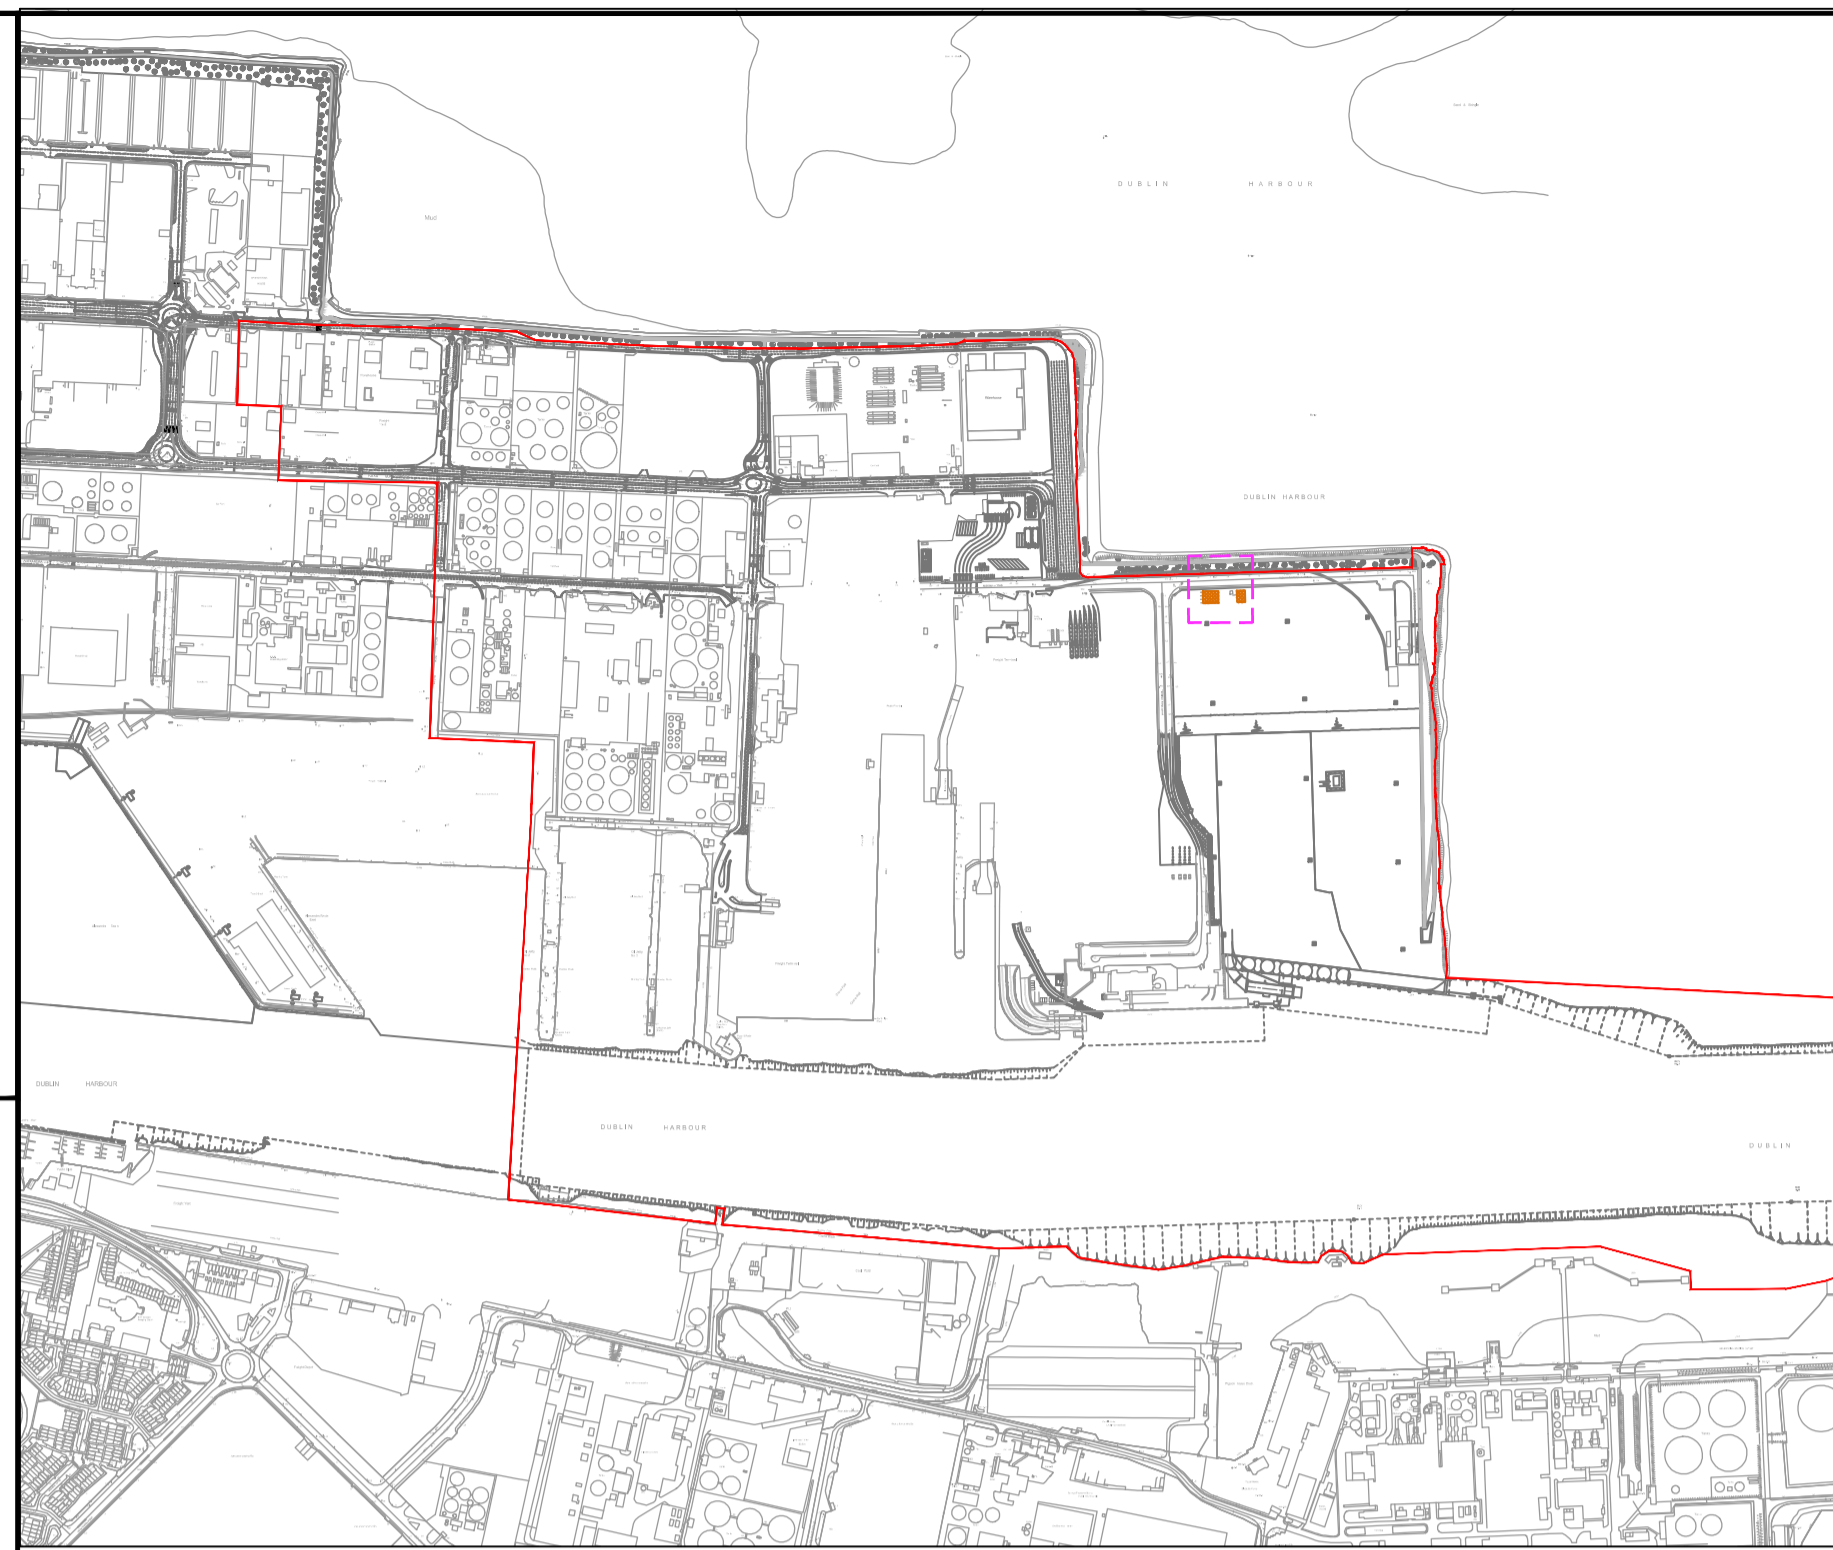


LOCATION PLAN  
SCALE 1:10,000 @ A1

- TERMINAL 5 SHED 1**
- FLOOR LEVEL 3.800m OD
  - ROOF LEVEL 11.487m OD
  - GROSS FLOOR AREA = 325 m<sup>2</sup>

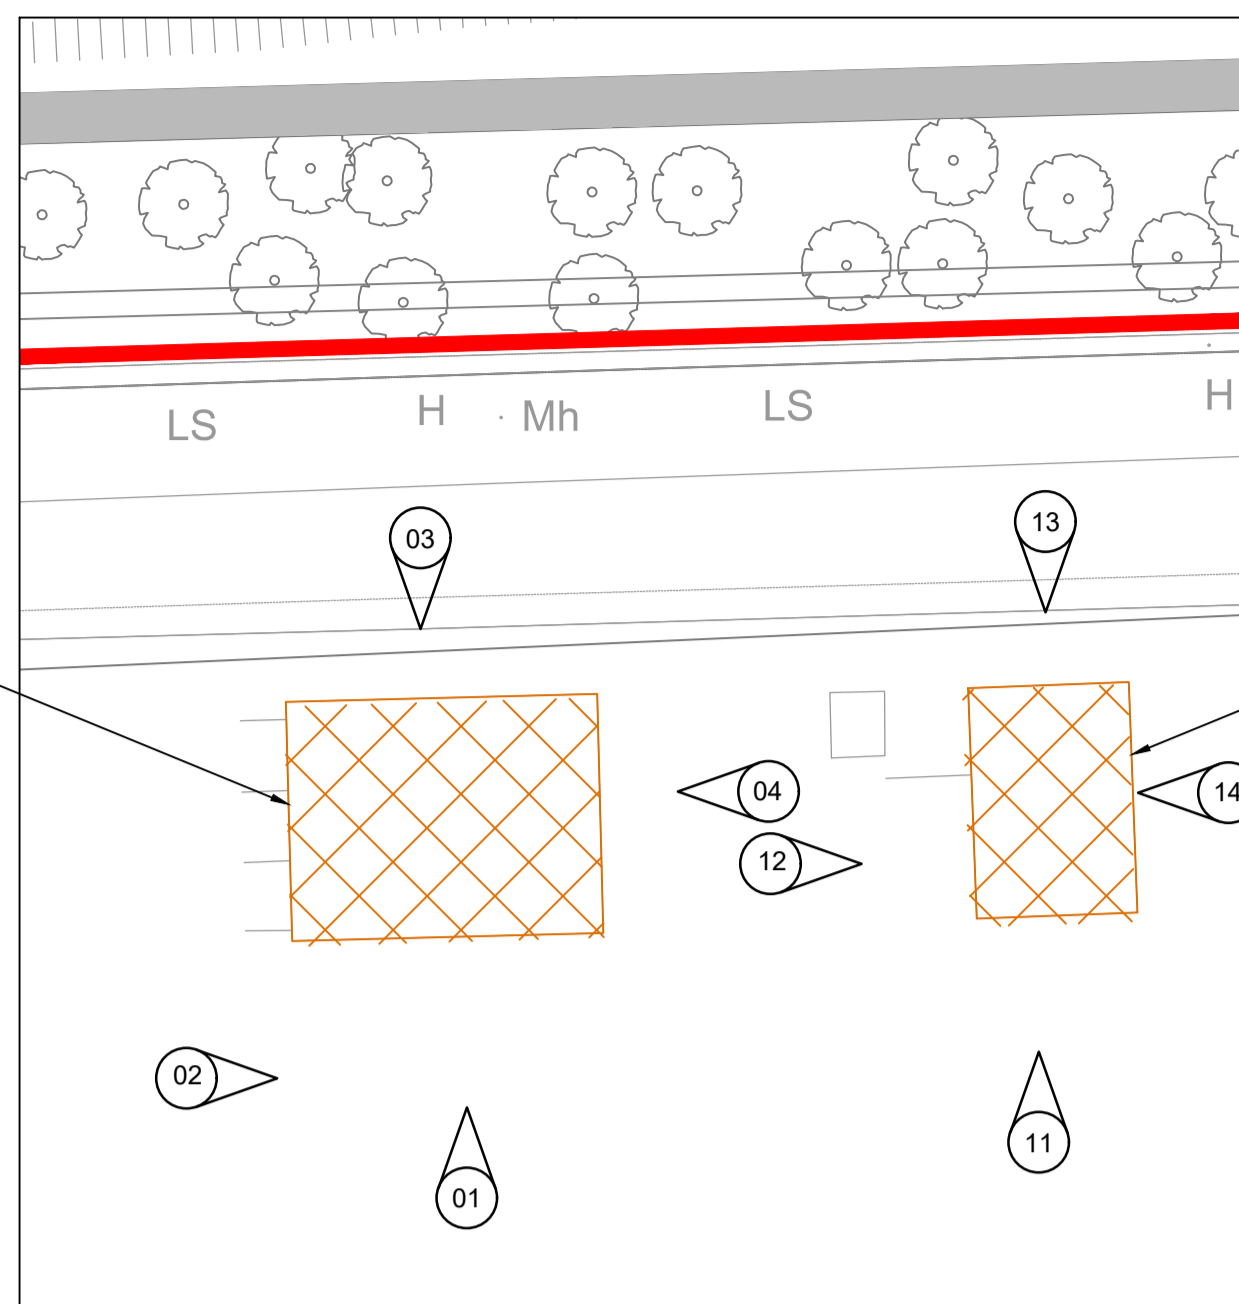

- TERMINAL 5 SHED 2**
- FLOOR LEVEL 3.800m OD
  - ROOF LEVEL 10.858m OD
  - GROSS FLOOR AREA = 162 m<sup>2</sup>

TERMINAL 5 SHED 1 & 2 PLAN  
SCALE 1:500

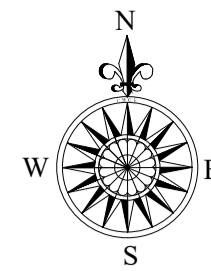


**GENERAL NOTES**

1. ALL DIMENSIONS ARE IN METRES UNLESS NOTED OTHERWISE
2. ONLY WRITTEN DIMENSIONS SHALL BE USED. NO DIMENSIONS SHALL BE SCALED FROM THE DRAWINGS
3. ALL LEVELS ARE IN METRES AND ARE TO ORDNANCE DATUM MALIN UNLESS NOTED OTHERWISE
4. ALL COORDINATES ARE IN METRES AND ARE TO IRISH TRANSVERSE MERCATOR
5. DRAWINGS ARE TO BE READ IN CONJUNCTION WITH THE SPECIFICATION
6. ALL DRAWINGS ARE THE PROPERTY OF ATKINS BYRNELOOBY.
7. [xx.xx m OD] REFER TO LEVELS AT CHART DATUM (DUBLIN PORT)
8. ORDNANCE DATUM MALIN [O.D.M.]




9. OS MAP SHEET NO:  
3198-18, 3198-19, 3198-20, 3198-23, 3198-24, 3198-25, 3199-16, 3199-17, 3199-18, 3199-21, 3199-23, 3199-24, 3264-2, 3264-3, 3264-4, 3264-5, 3264-8, 3264-9, 3264-10, 3264-13, 3264-14, 3264-15, 3265-1, 3265-6, 3265-7, 3265-8, 3265-9, 3265-11, 3265-12.

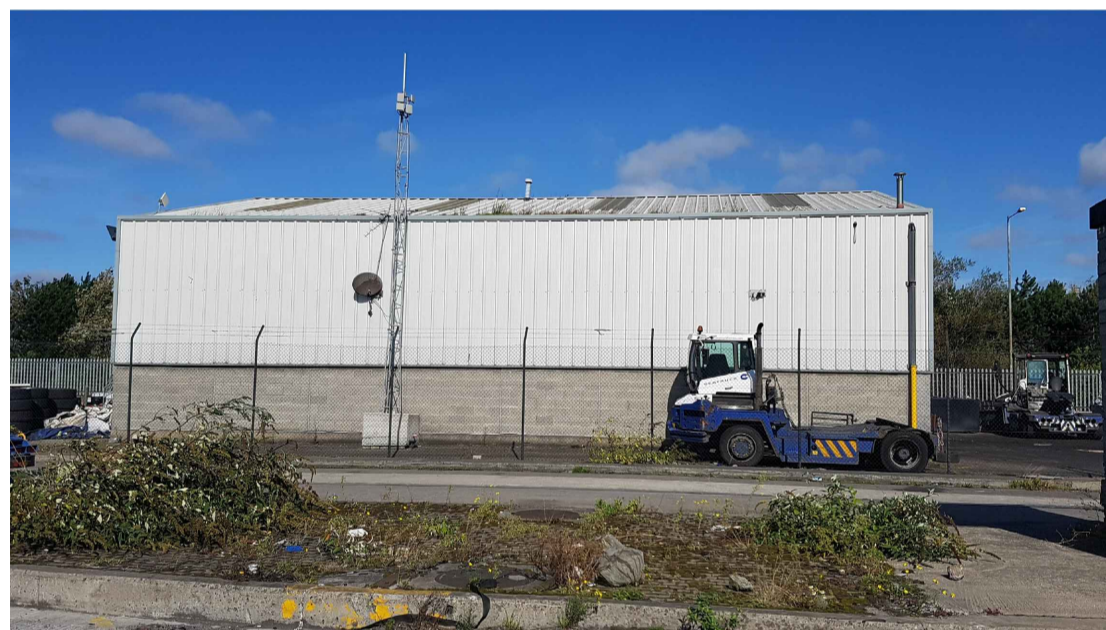

View 1



View 3

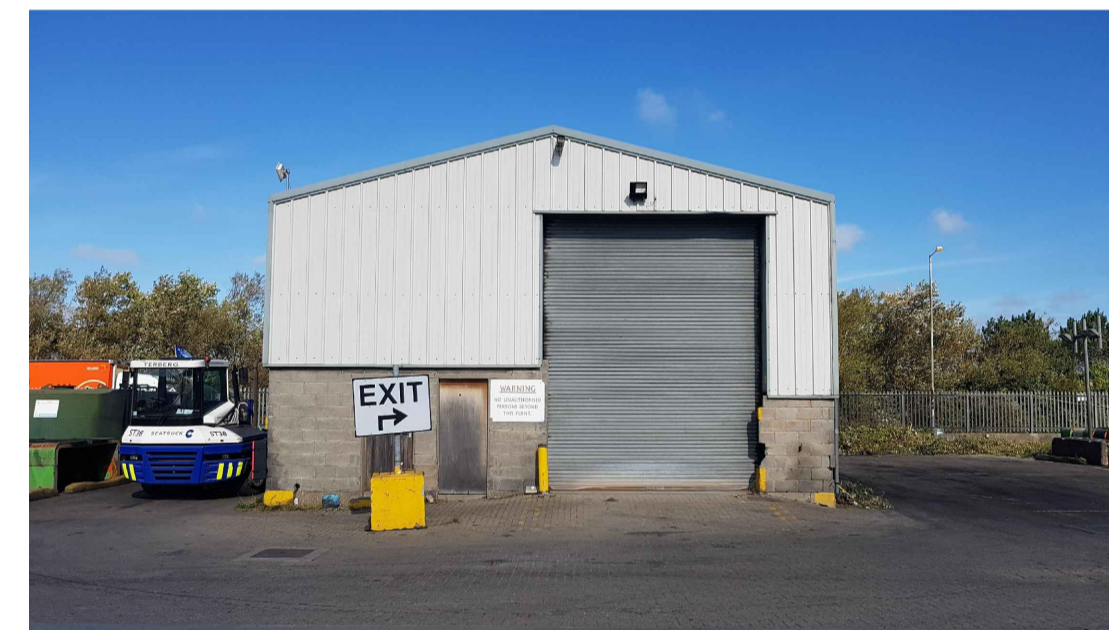


View 11



View 13




View 2

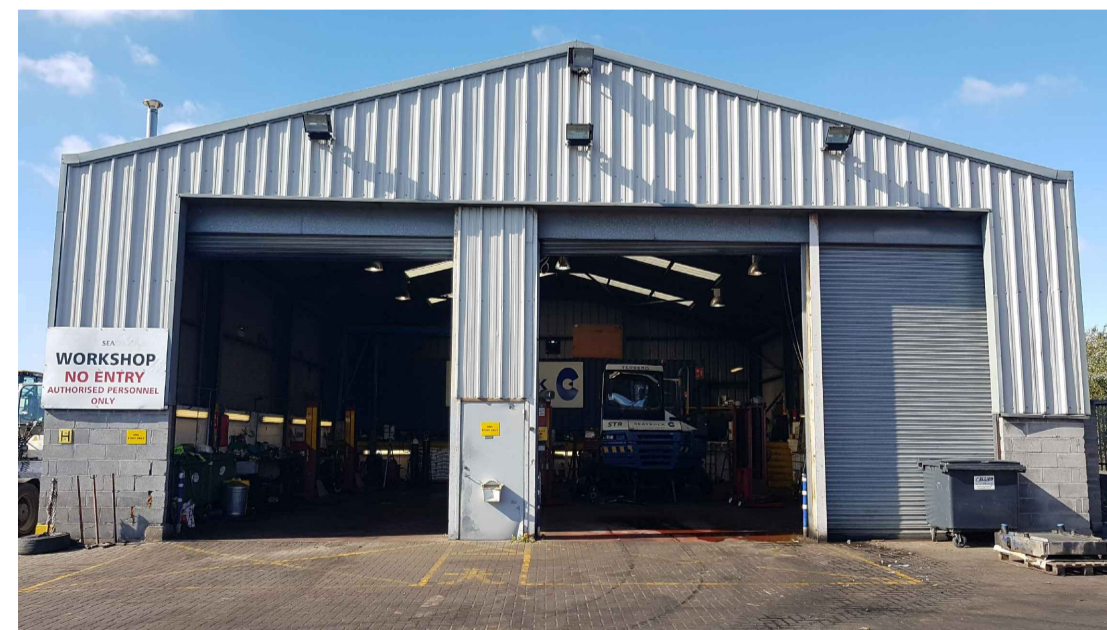

View 4



View 12

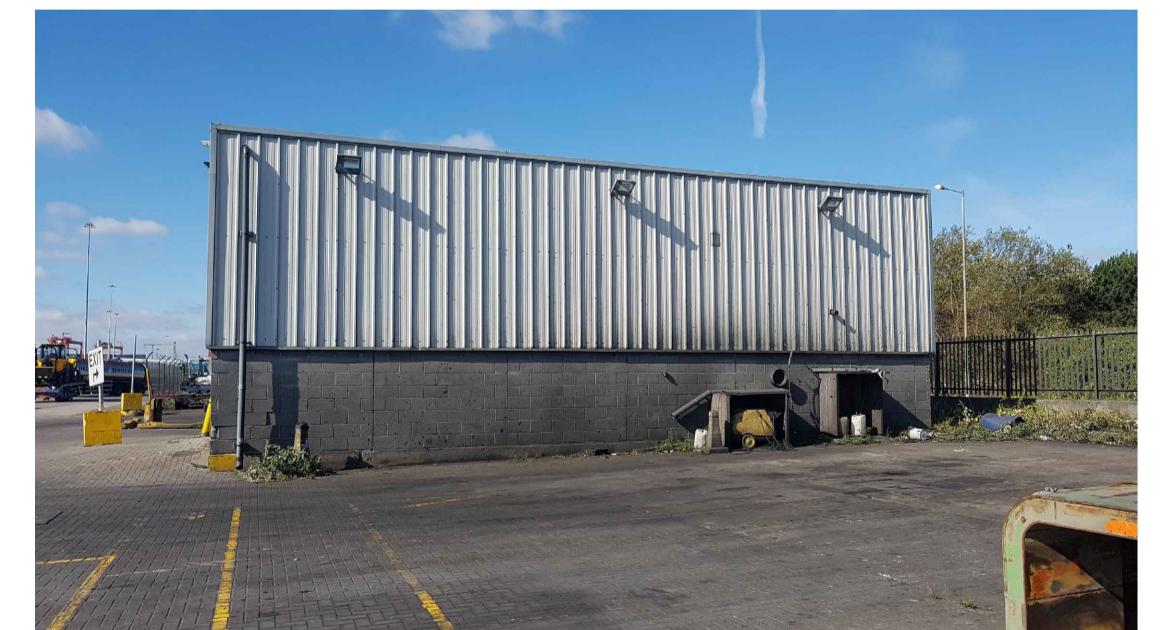

View 14

ATKINS PROJECT No. : 5163122  
Ordnance Survey Ireland Licence No. AR0082519  
© Ordnance Survey Ireland/Government of Ireland

PROPOSED STRUCTURES FOR DEMOLITION

Rev	Description	By	Date	Chk'd	Auth
00	ISSUED FOR PLANNING		MOD 07.19	KH	AC

**ATKINS**  
Member of the SNC-Lavalin Group  
**BYRNELOOBY**  
WS Atkins Ireland Ltd. & ByrneLooby Partners Ltd.  
Atkins House,  
150 Airside Business Park,  
Swords, Co. Dublin

Client  
**COMHLACHT CHALAFOR  
ÁTHA CLIATH  
DUBLIN PORT COMPANY**

Project  
**MP2**

Purpose		PLANNING			
Title		DEMOLITION PLAN TERMINAL 5 SHED 1 & SHED 2			
Original Scale	Design/Drawn	MOD	Checked	KH	Authorised
As Shown @ A1	Date	05.07.19	Date	05.07.19	Date
Status	Drawing Number			Rev	
P	CP1770-ATK-01-ZZ-M2-CE-0024			00	