


DO NOT SCALE

A1

File: CP1770-ATK-01-ZZ-M2-CE-2701.dwg  
Date: Jul 05, 2019 - 4:28pm  
Plotted by: ENicMhurchu

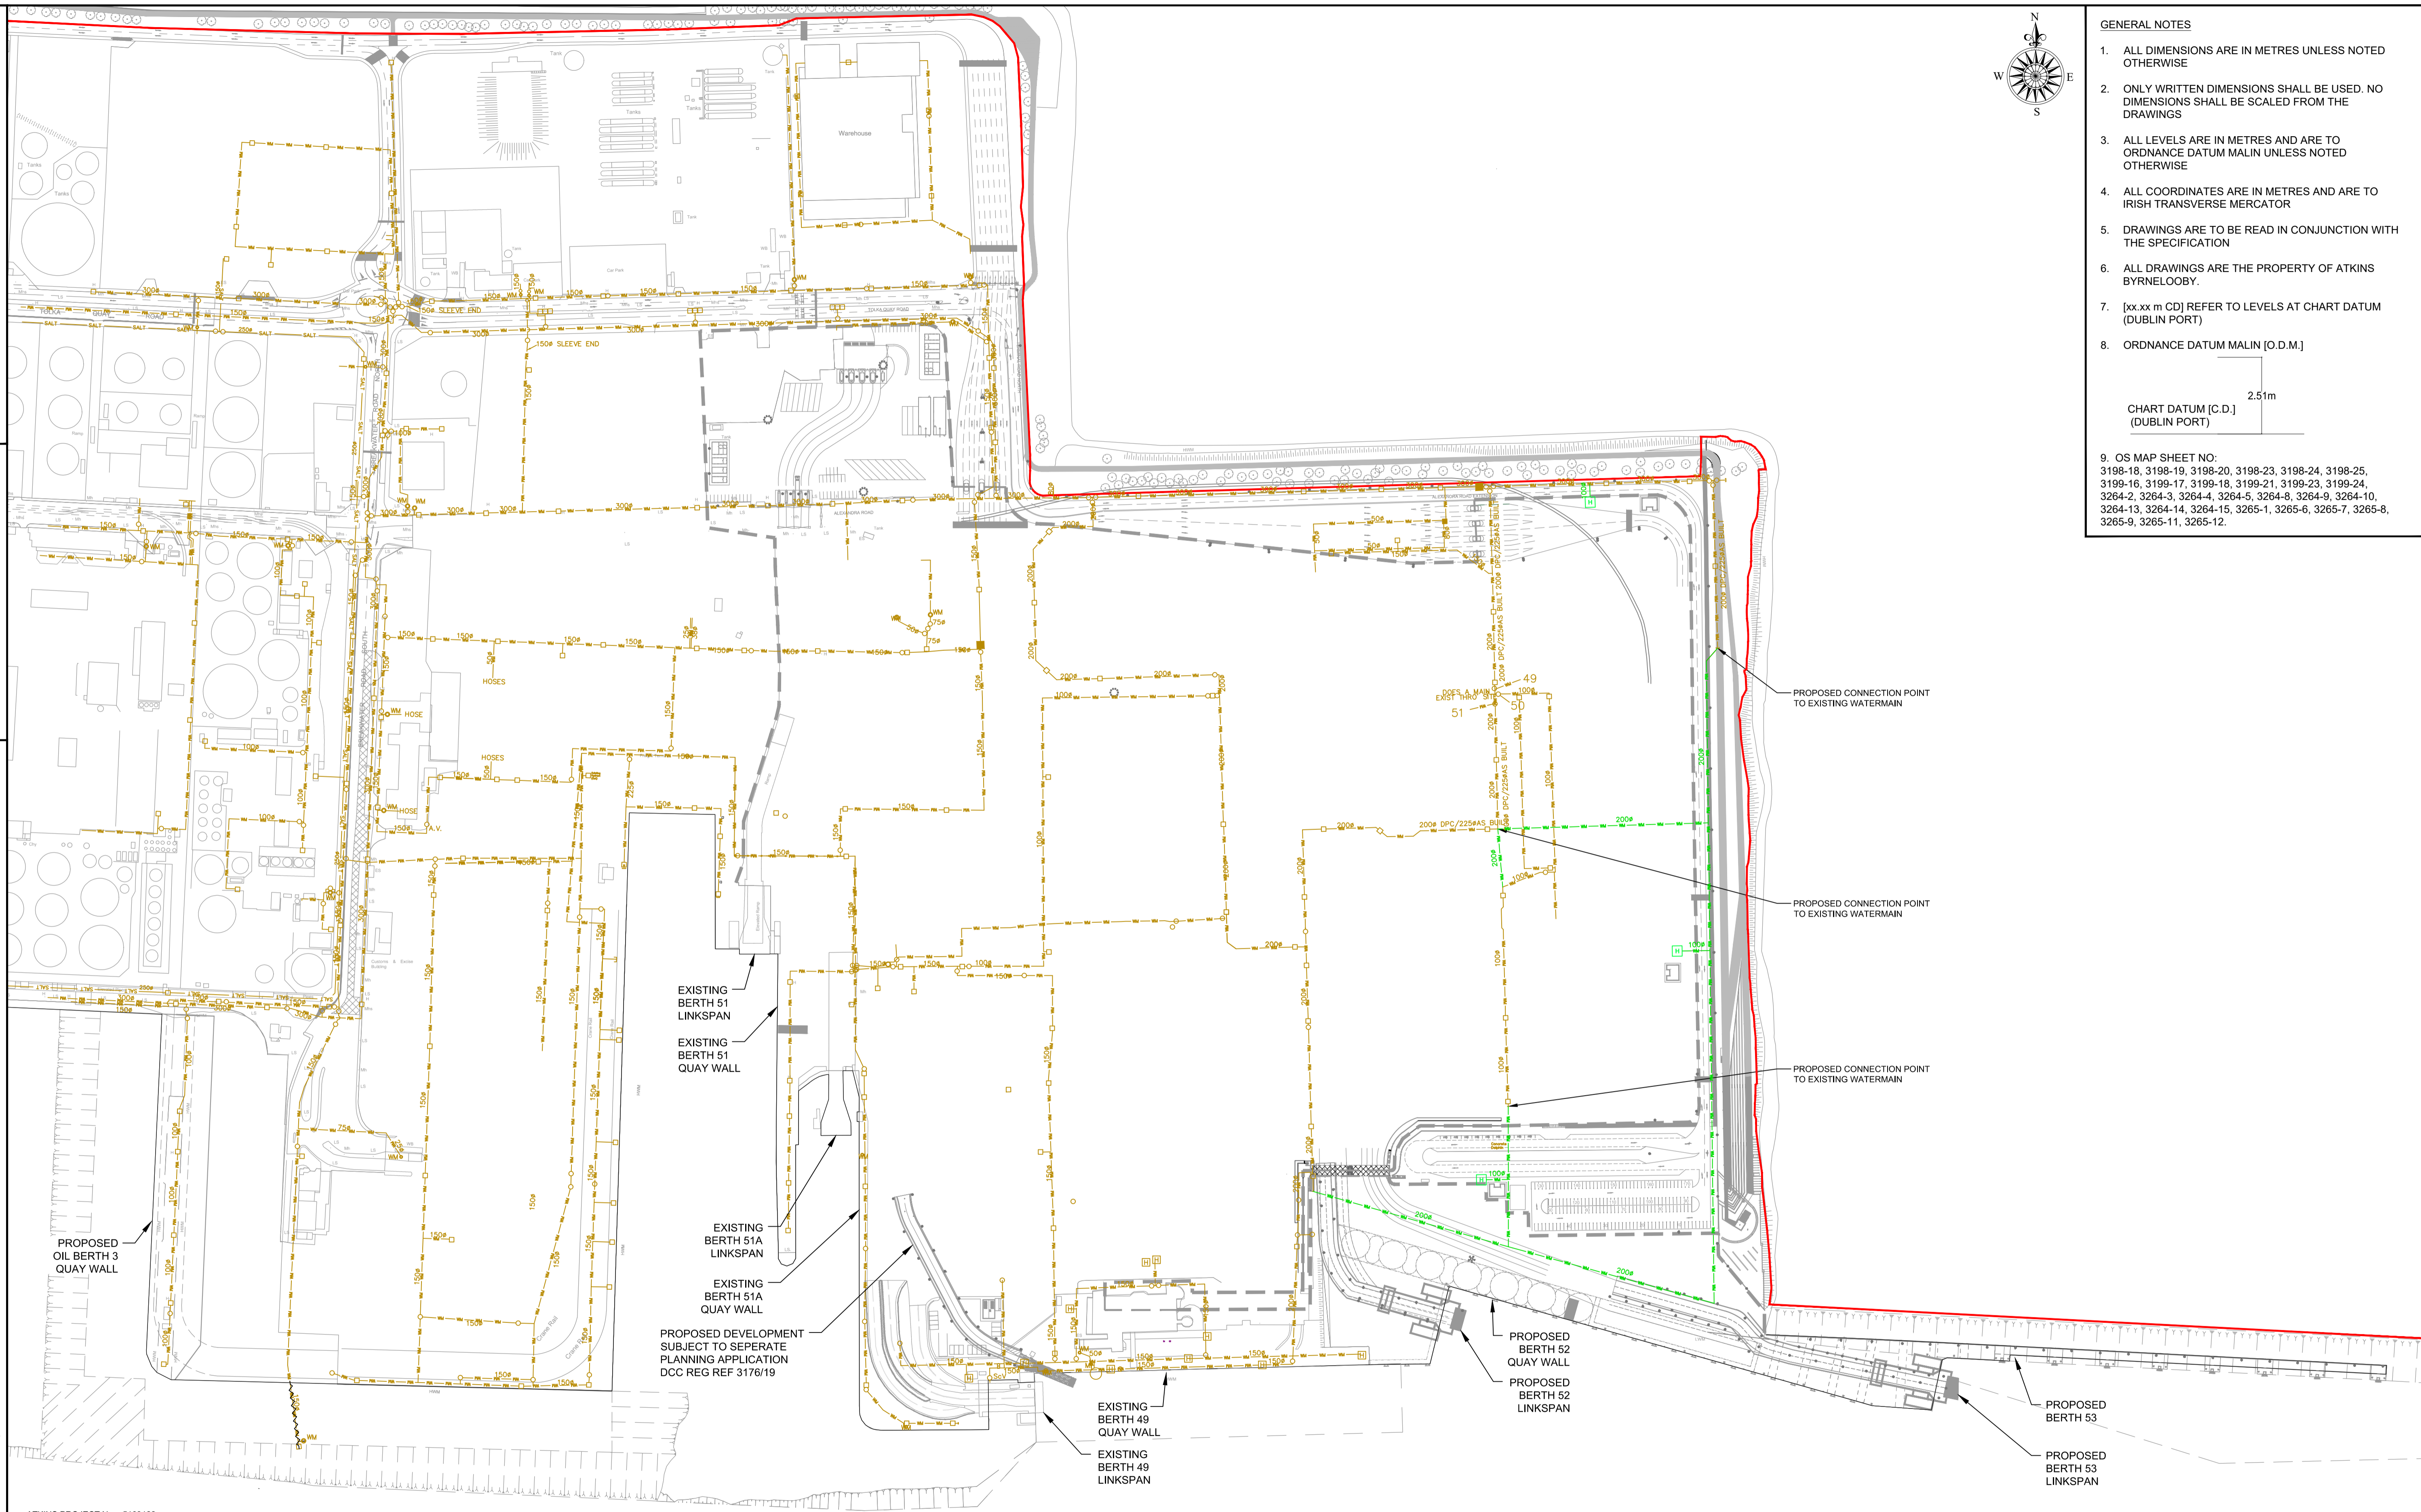

- GENERAL NOTES**
1. ALL DIMENSIONS ARE IN METRES UNLESS NOTED OTHERWISE
  2. ONLY WRITTEN DIMENSIONS SHALL BE USED. NO DIMENSIONS SHALL BE SCALED FROM THE DRAWINGS
  3. ALL LEVELS ARE IN METRES AND ARE TO ORDNANCE DATUM MALIN UNLESS NOTED OTHERWISE
  4. ALL COORDINATES ARE IN METRES AND ARE TO IRISH TRANSVERSE MERCATOR
  5. DRAWINGS ARE TO BE READ IN CONJUNCTION WITH THE SPECIFICATION
  6. ALL DRAWINGS ARE THE PROPERTY OF ATKINS BYRNELOOBY.
  7. [xx.xx m CD] REFER TO LEVELS AT CHART DATUM (DUBLIN PORT)
  8. ORDNANCE DATUM MALIN [O.D.M.]
- 2.51m  
CHART DATUM [C.D.]  
(DUBLIN PORT)
9. OS MAP SHEET NO:  
3198-18, 3198-19, 3198-20, 3198-23, 3198-24, 3198-25, 3199-16, 3199-17, 3199-18, 3199-21, 3199-23, 3199-24, 3264-2, 3264-3, 3264-4, 3264-5, 3264-8, 3264-9, 3264-10, 3264-13, 3264-14, 3264-15, 3265-1, 3265-6, 3265-7, 3265-8, 3265-9, 3265-11, 3265-12.

ATKINS PROJECT No. : 5163122  
Ordnance Survey Ireland Licence No. AR0082519  
© Ordnance Survey Ireland/Government of Ireland

- LEGEND:**
- APPLICATION BOUNDARY
  - EXISTING WATERMAIN
  - EXISTING HYDRANT LOCATION
  - EXISTING WATERMAIN TO BE REMOVED
  - PROPOSED 200MM Ø WATERMAIN
  - PROPOSED HYDRANT LOCATION
  - UNIFIED FERRY TERMINAL - INTERNATIONAL SHIP & PORT FACILITY SECURITY (ISPS) FENCE LINE

**NOTE:**  
ALL WATER INFRASTRUCTURE TO BE CONSTRUCTED IN ACCORDANCE WITH IRISH WATER CODE OF PRACTICE

Rev	Description	By	Date	Chk'd	Auth
00	ISSUED FOR PLANNING		MOD 07.19	MOD	AC

**ATKINS**  
Member of the SNC-Lavalin Group  
**BYRNELOOBY**  
WS Atkins Ireland Ltd. & ByrneLooby Partners Ltd.  
150 Airside Business Park,  
Swords, Co. Dublin

**COMHLAHT CHALAFOR  
ÁTHA CLIATH  
DUBLIN PORT COMPANY**

Project: **MP2**

Purpose		PLANNING			
Title		PROPOSED WATER NETWORK			
Original Scale	Design/Drawn	Checked	KH	Authorised	AC
1:2000 @ A1	PK	Date 05.07.19	Date 05.07.19	Date 05.07.19	
Status	Drawing Number	Rev			
P	CP1770-ATK-01-ZZ-M2-CE-2701	00			