


100
0 10
A1
DO NOT SCALE

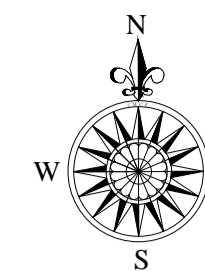

- GENERAL NOTES**
1. ALL DIMENSIONS ARE IN METRES UNLESS NOTED OTHERWISE
 2. ONLY WRITTEN DIMENSIONS SHALL BE USED. NO DIMENSIONS SHALL BE SCALED FROM THE DRAWINGS
 3. ALL LEVELS ARE IN METRES AND ARE TO ORDNANCE DATUM MALIN UNLESS NOTED OTHERWISE
 4. ALL COORDINATES ARE IN METRES AND ARE TO IRISH TRANSVERSE MERCATOR
 5. DRAWINGS ARE TO BE READ IN CONJUNCTION WITH THE SPECIFICATION
 6. ALL DRAWINGS ARE THE PROPERTY OF ATKINS BYRNELOOBY.
 7. [xx.xx m CD] REFER TO LEVELS AT CHART DATUM (DUBLIN PORT)
 8. ORDNANCE DATUM MALIN [O.D.M.]
- CHART DATUM [C.D.] (DUBLIN PORT) 2.51m
9. OS MAP SHEET NO:
3198-18, 3198-19, 3198-20, 3198-23, 3198-24, 3198-25, 3199-16, 3199-17, 3199-18, 3199-21, 3199-23, 3199-24, 3264-2, 3264-3, 3264-4, 3264-5, 3264-8, 3264-9, 3264-10, 3264-13, 3264-14, 3264-15, 3265-1, 3265-6, 3265-7, 3265-8, 3265-9, 3265-11, 3265-12.



File: CP1770-ATK-01-ZZ-M2-CE-4001_Planning Traffic Routes.dwg
Date: Jul 05, 2019 - 4:07pm
Plotted by: domeara

ATKINS PROJECT No. : 5163122
Ordnance Survey Ireland Licence No. AR0082519
© Ordnance Survey Ireland/Government of Ireland

LEGEND	
	DEPARTURES - HGV ROUTE TO UNIFIED FERRY TERMINAL YARD
	DEPARTURES- HGV AND LIGHT VEHICLE ROUTE TO UNIFIED FERRY TERMINAL YARD
	PUBLIC ACCESS TO TERMINAL BUILDING SET DOWN AREA
	ARRIVALS - ALL VEHICLES ROUTE FROM BERTHS TO STATE SERVICES YARD
	UNIFIED FERRY TERMINAL - INTERNATIONAL SHIP & PORT FACILITY SECURITY (ISPS) FENCE LINE
	APPLICATION BOUNDARY

Rev	Description	By	Date	Chk'd	Auth
00	ISSUED FOR PLANNING		MOD 07.19	KH	AC

ATKINS
Member of the SNC-Lavalin Group

BYRNELOOBY
WS Atkins Ireland Ltd. & ByrneLooby Partners Ltd.
Atkins House,
150 Airside Business Park,
Swords, Co. Dublin

Client
**COMHLACHT CHALAFOR
ÁTHA CLIATH
DUBLIN PORT COMPANY**

Project
MP2

Purpose		PLANNING			
Title		UNIFIED FERRY TERMINAL DEPARTURES & ARRIVALS ROUTES			
Original Scale	Design/Drawn	Checked	Authorised		AC
1:2500 @ A1	MOD	KH			
Date	Date	Date	Date	Date	
05.07.19	05.07.19	05.07.19	05.07.19	05.07.19	
Status	Drawing Number		Rev		
P	CP1770-ATK-01-ZZ-M2-CE-4001		00		