
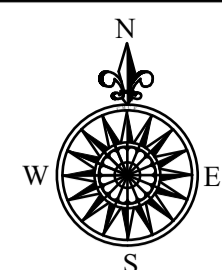


A1

DO NOT SCALE

File: CP1770-BLP-ZZ-M2-MA-0005-00 Proposed Site Layout Plan.dwg
Date: Jul 05, 2019 - 1:30pm
Plotted by: TJOConnell

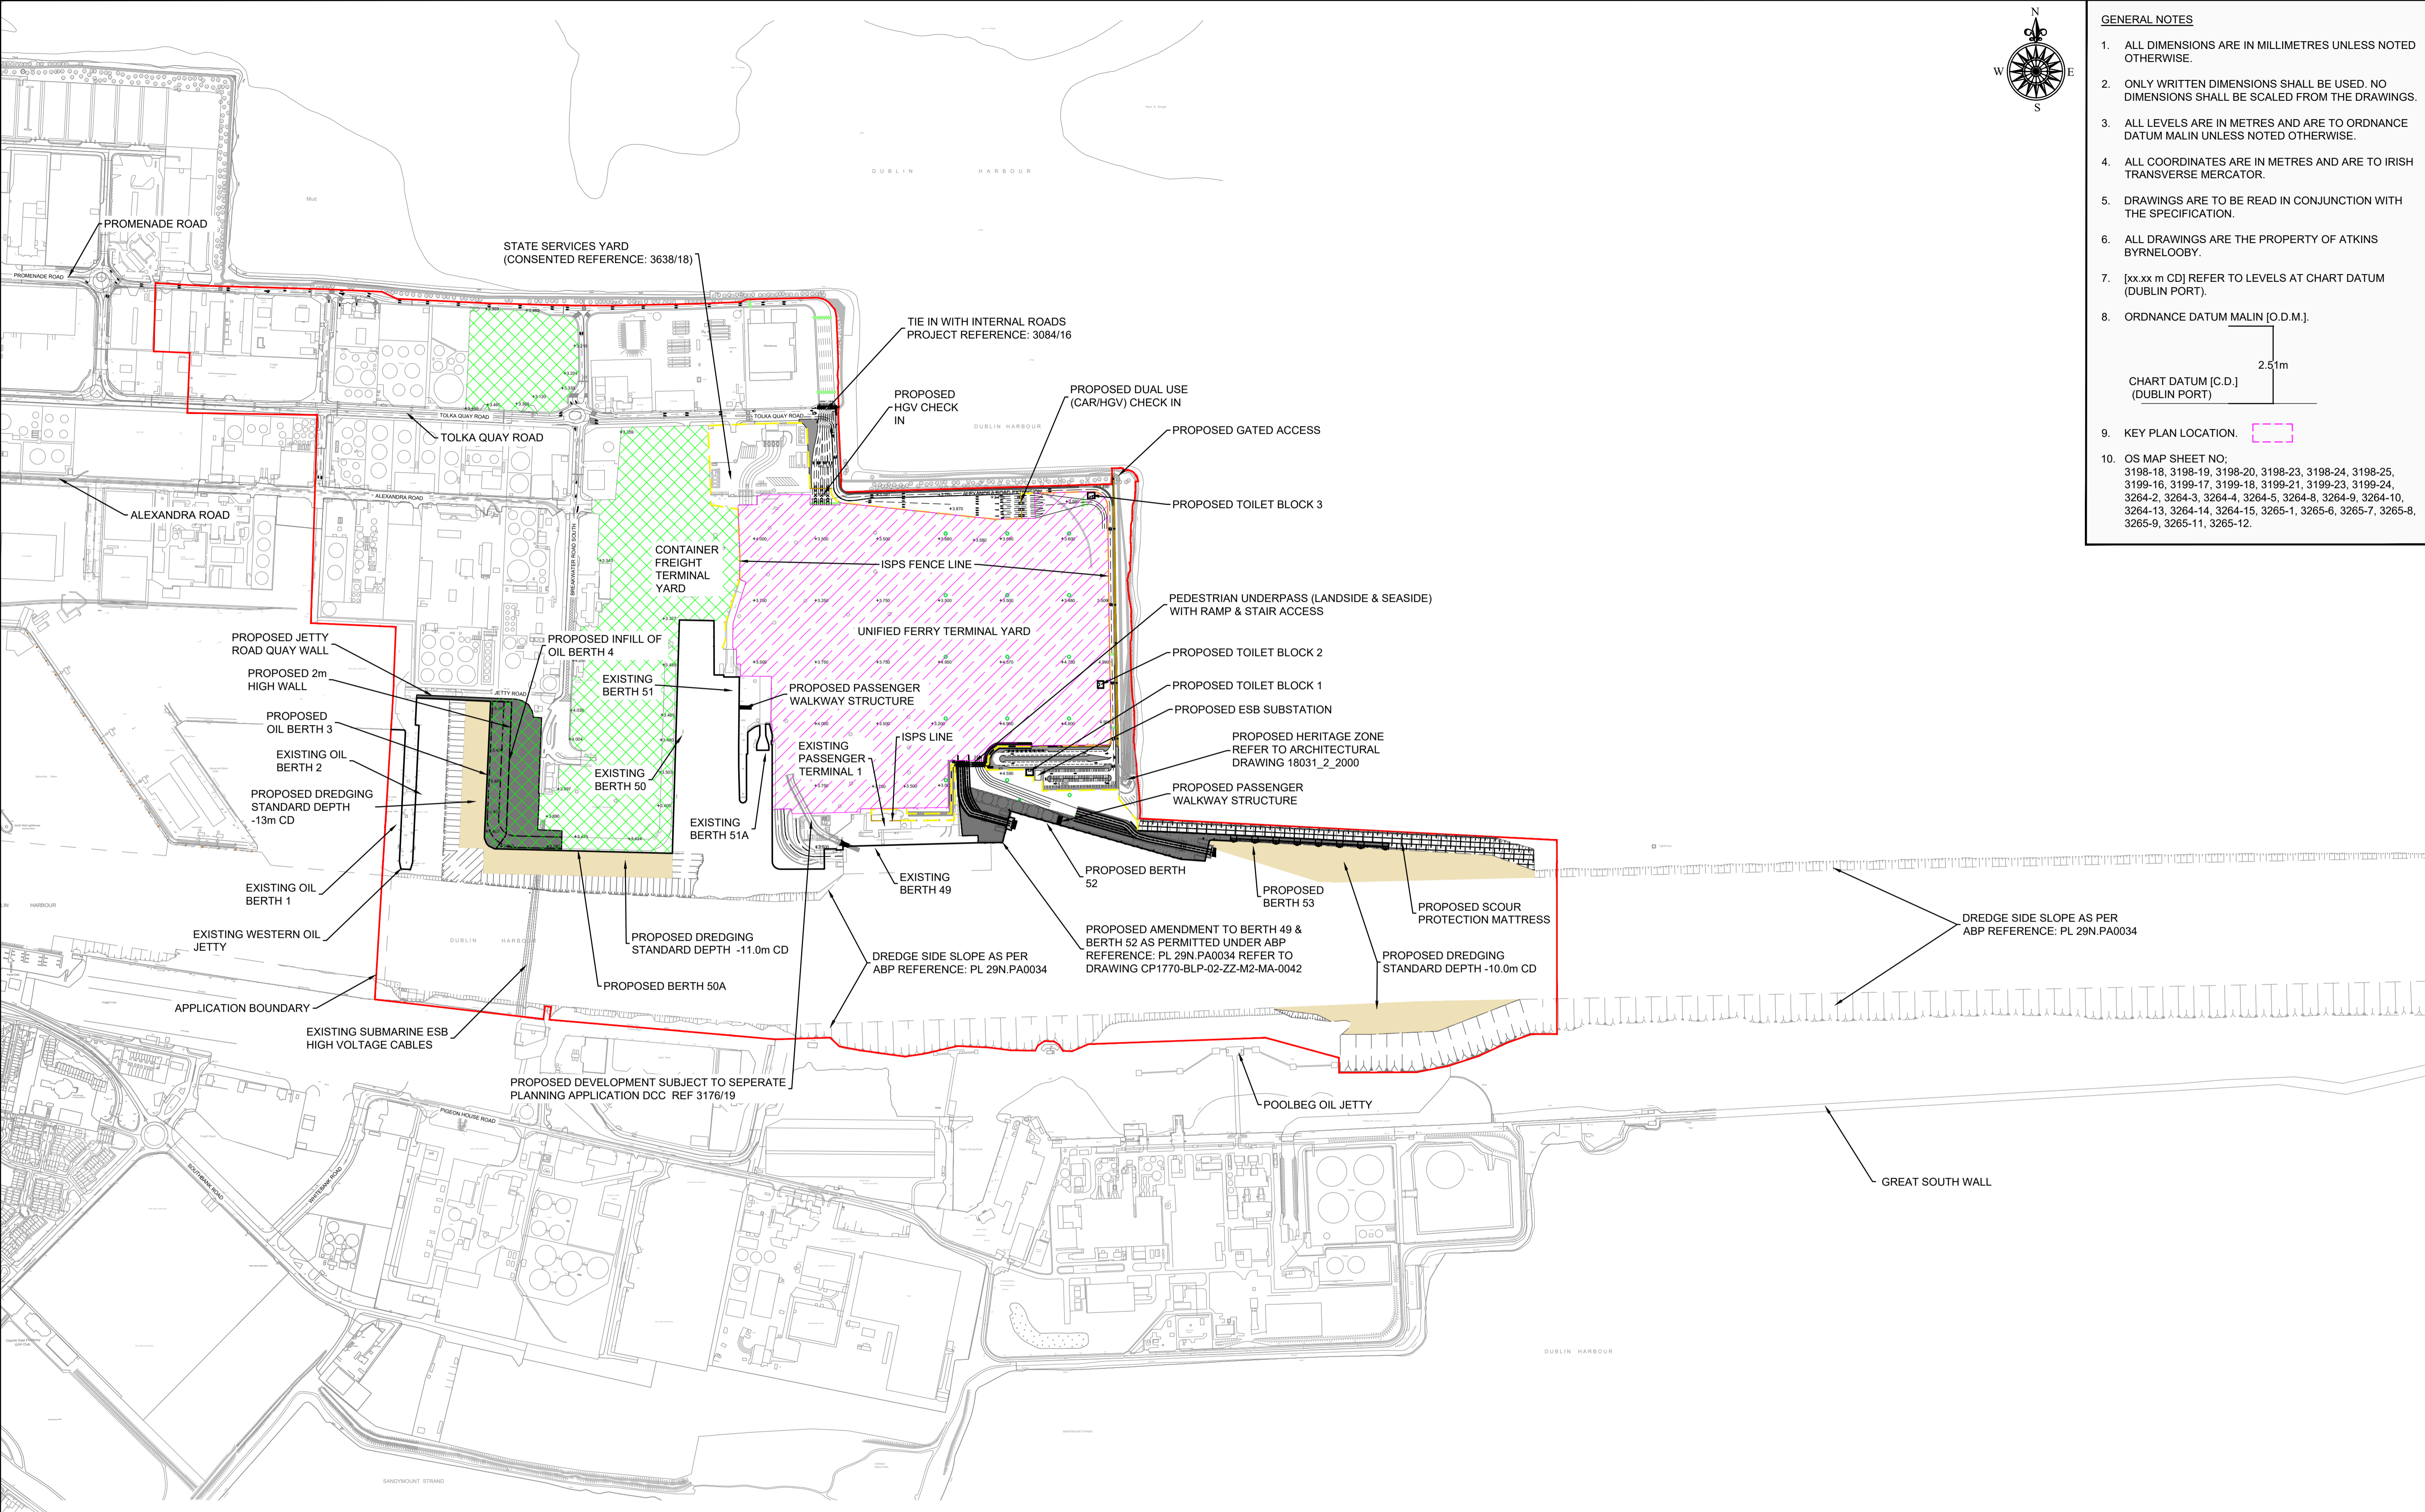

- GENERAL NOTES**
1. ALL DIMENSIONS ARE IN MILLIMETRES UNLESS NOTED OTHERWISE.
 2. ONLY WRITTEN DIMENSIONS SHALL BE USED. NO DIMENSIONS SHALL BE SCALED FROM THE DRAWINGS.
 3. ALL LEVELS ARE IN METRES AND ARE TO ORDNANCE DATUM MALIN UNLESS NOTED OTHERWISE.
 4. ALL COORDINATES ARE IN METRES AND ARE TO IRISH TRANSVERSE MERCATOR.
 5. DRAWINGS ARE TO BE READ IN CONJUNCTION WITH THE SPECIFICATION.
 6. ALL DRAWINGS ARE THE PROPERTY OF ATKINS BYRNELOOBY.
 7. [xx.xx m CD] REFER TO LEVELS AT CHART DATUM (DUBLIN PORT).
 8. ORDNANCE DATUM MALIN [O.D.M.].
- CHART DATUM [C.D.] (DUBLIN PORT) 2.51m
9. KEY PLAN LOCATION.
 10. OS MAP SHEET NO:
3198-18, 3198-19, 3198-20, 3198-23, 3198-24, 3198-25, 3199-16, 3199-17, 3199-18, 3199-21, 3199-23, 3199-24, 3264-2, 3264-3, 3264-4, 3264-5, 3264-8, 3264-9, 3264-10, 3264-13, 3264-14, 3264-15, 3265-1, 3265-6, 3265-7, 3265-8, 3265-9, 3265-11, 3265-12.

Ordnance Survey Ireland Licence No. EN 0061919
© Ordnance Survey Ireland/Government of Ireland

APPLICATION BOUNDARY	PROPOSED GANTRIES WITH VMS AND STATIC SIGNAGE	EXISTING 30m HIGHMAST LIGHTING
PROPOSED SCOUR PROTECTION MATTRESS	PROPOSED 30m HIGHMAST LIGHTING	EXISTING LIGHTING
DREDGED SIDE SLOPES	PROPOSED 15m HIGHMAST LIGHTING	EXISTING STREET LIGHTING
PROPOSED DREDGED AREA	PROPOSED STREET LIGHTING	UNIFIED FERRY TERMINAL - INTERNATIONAL SHIP AND PORT FACILITY SECURITY (ISPS) FENCE LINE
PROPOSED CONCRETE DECK	CONTAINER FREIGHT TERMINAL YARD	UNIFIED FERRY TERMINAL - (ISPS) LINE
	UNIFIED FERRY TERMINAL YARD	PROPOSED CYCLE TRACK

Rev	Description	By	Date	Chk'd	Auth
00	ISSUED FOR PLANNING	TJOC	07.19	SMC	AC

ATKINS
Member of the SNC-Lavalin Group

BYRNELOOBY
WS Atkins Ireland Ltd. & ByrneLooby Partners Ltd.
Atkins House,
150 Airside Business Park,
Swords, Co. Dublin

Client **COMHLAUGHT CHALAFOR ÁTHA CLIATH DUBLIN PORT COMPANY**

Project **MP2**

Purpose		PLANNING			
Title		PROPOSED SITE LAYOUT PLAN			
Original Scale	Design/Drawn	Checked	Authorised		
1:5,000 @A1	TJOC	SMC	AC		
Date	Date	Date	Date		
28.09.18	28.09.18	28.09.18	28.09.18		
Status	Drawing Number	Rev			
P	CP1770-BLP-ZZ-M2-MA-0005	00			