
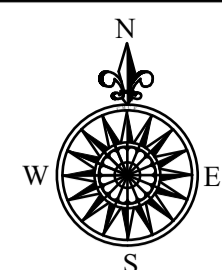


A1

DO NOT SCALE

File: CP1770-BLP-ZZ-M2-MA-0009-00 Alterations to Permitted Developments.dwg  
Date: Jul 05, 2019 - 1:36pm Plotted by: TJOConnell

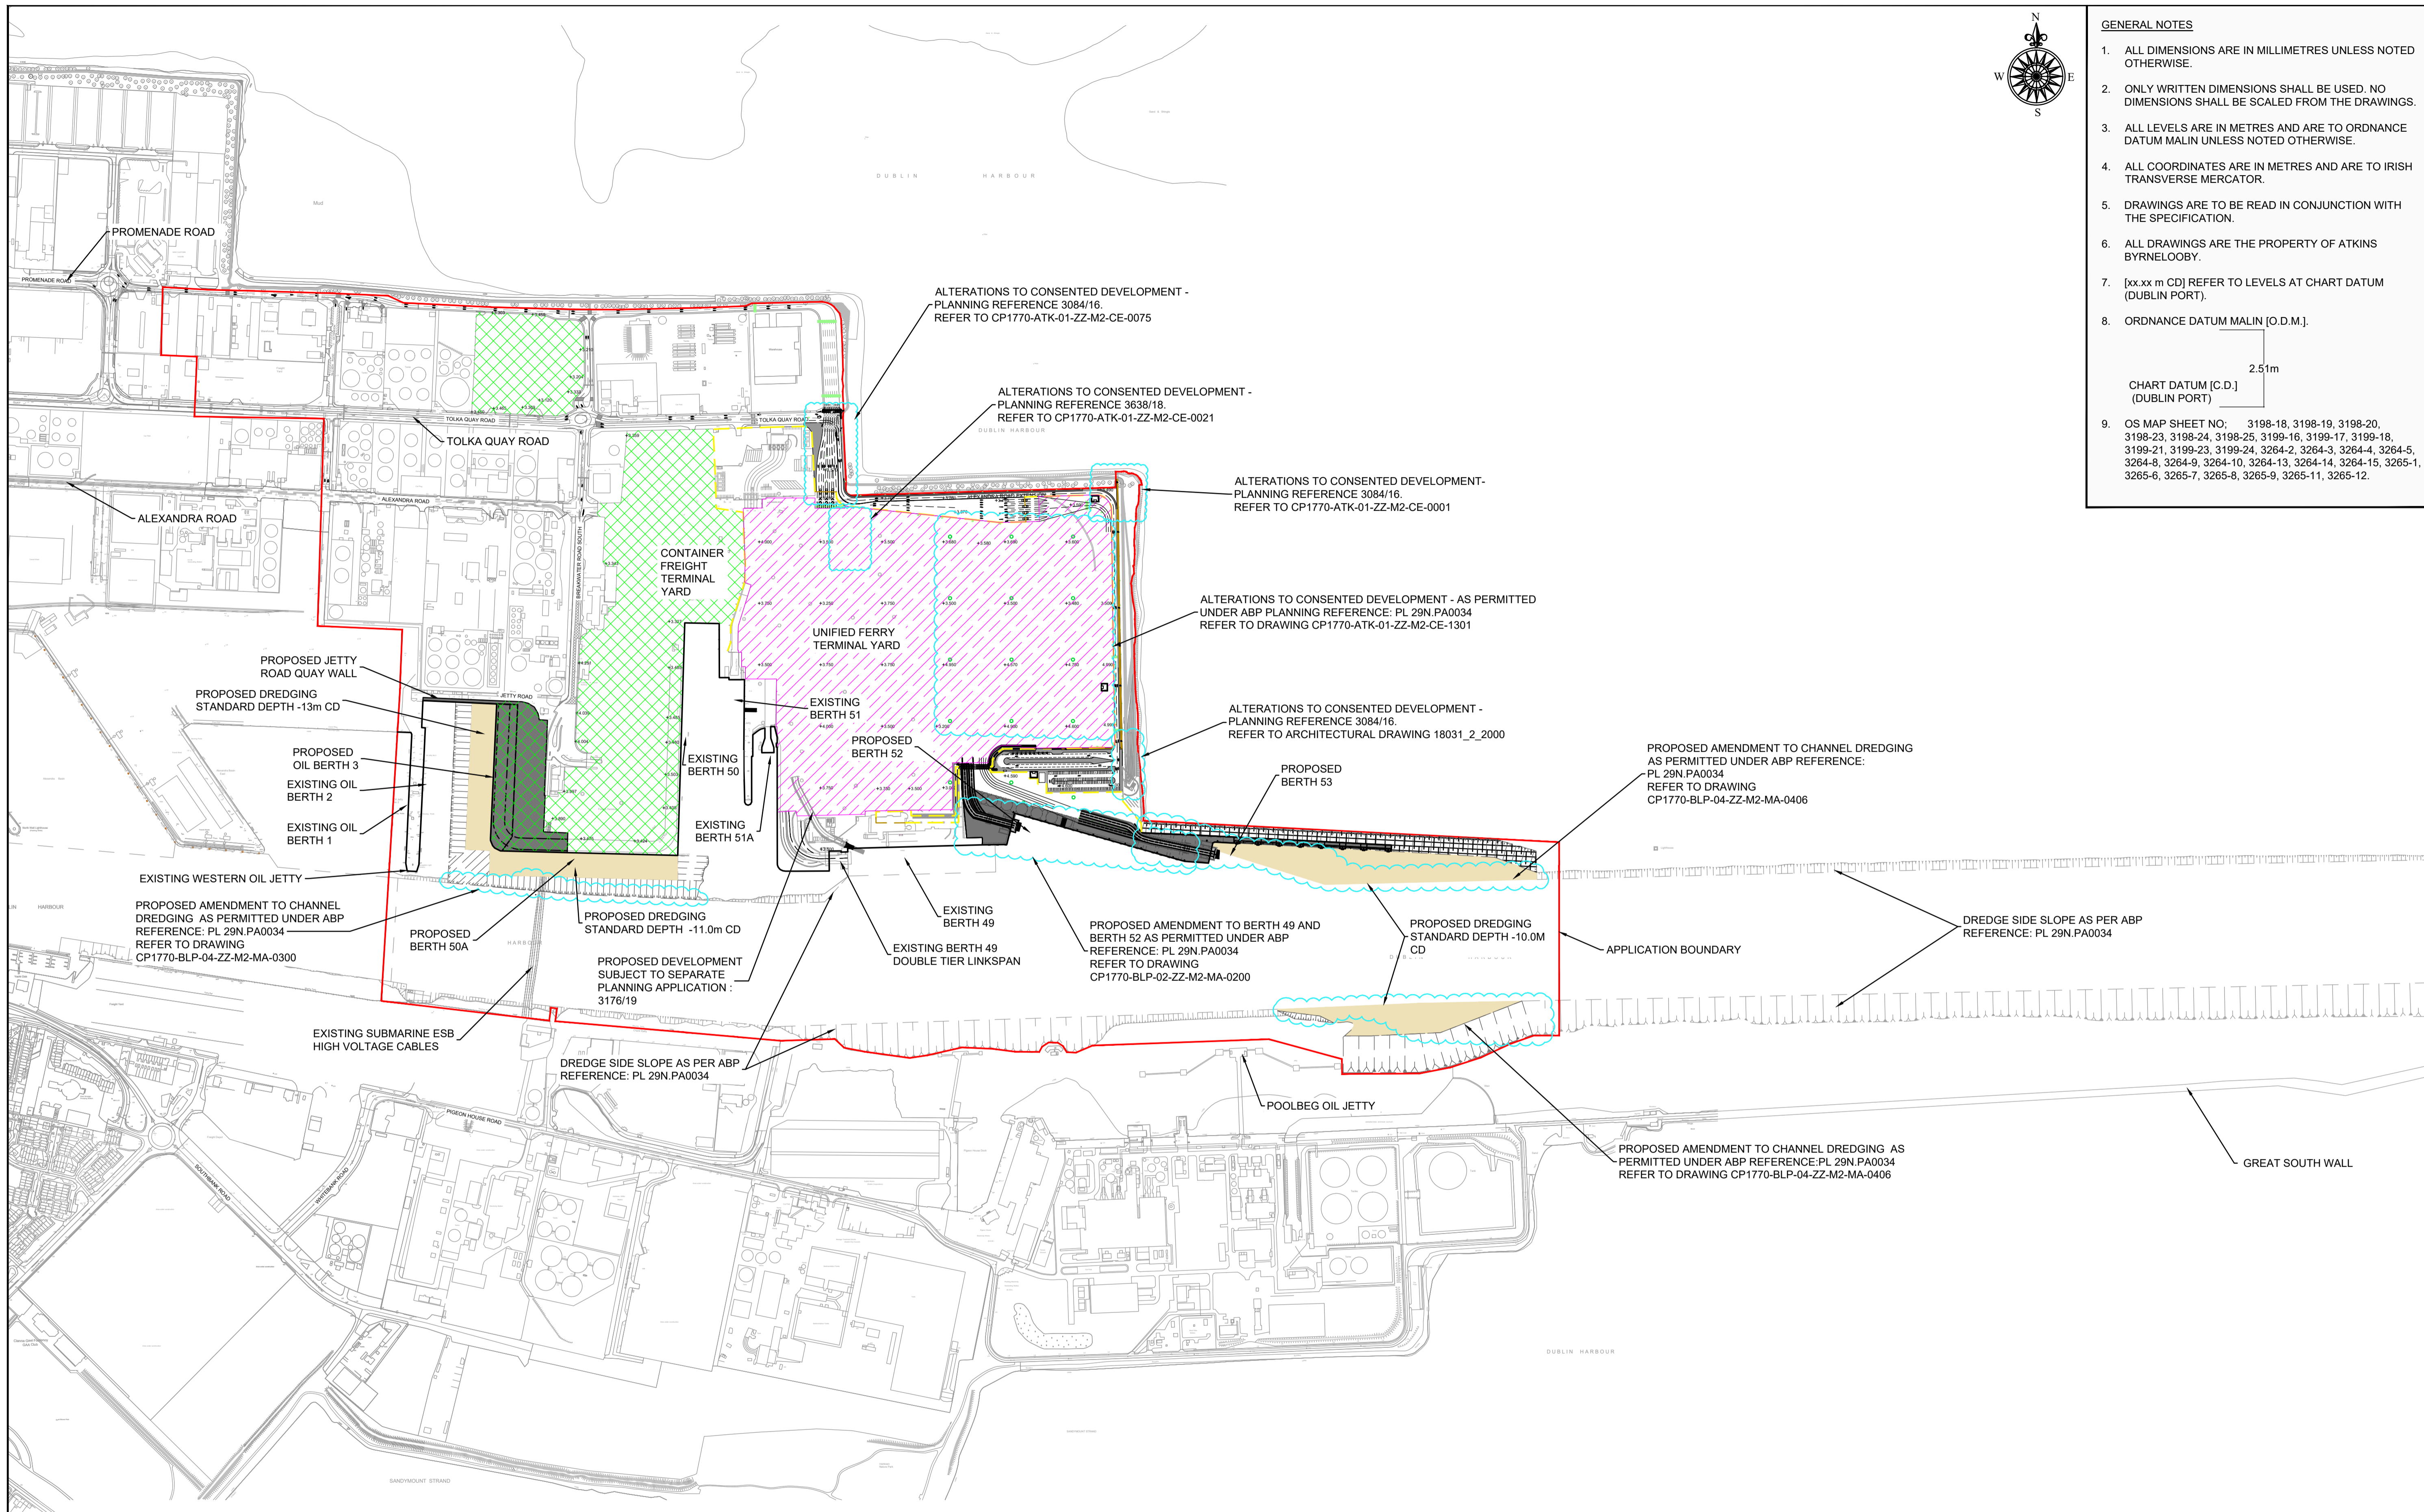

- GENERAL NOTES**
1. ALL DIMENSIONS ARE IN MILLIMETRES UNLESS NOTED OTHERWISE.
  2. ONLY WRITTEN DIMENSIONS SHALL BE USED. NO DIMENSIONS SHALL BE SCALED FROM THE DRAWINGS.
  3. ALL LEVELS ARE IN METRES AND ARE TO ORDNANCE DATUM MALIN UNLESS NOTED OTHERWISE.
  4. ALL COORDINATES ARE IN METRES AND ARE TO IRISH TRANSVERSE MERCATOR.
  5. DRAWINGS ARE TO BE READ IN CONJUNCTION WITH THE SPECIFICATION.
  6. ALL DRAWINGS ARE THE PROPERTY OF ATKINS BYRNELOOBY.
  7. [xx.xx m CD] REFER TO LEVELS AT CHART DATUM (DUBLIN PORT).
  8. ORDNANCE DATUM MALIN [O.D.M.].
- CHART DATUM [C.D.] (DUBLIN PORT) 2.51m
9. OS MAP SHEET NO: 3198-18, 3198-19, 3198-20, 3198-23, 3198-24, 3198-25, 3199-16, 3199-17, 3199-18, 3199-21, 3199-23, 3199-24, 3264-2, 3264-3, 3264-4, 3264-5, 3264-8, 3264-9, 3264-10, 3264-13, 3264-14, 3264-15, 3265-1, 3265-6, 3265-7, 3265-8, 3265-9, 3265-11, 3265-12.

Ordnance Survey Ireland Licence No. EN 0061919  
© Ordnance Survey Ireland/Government of Ireland

APPLICATION BOUNDARY	PROPOSED GANTRIES WITH VMS AND STATIC SIGNAGE	PROPOSED AMENDMENTS TO PERMITTED DEVELOPMENTS
PROPOSED SCOUR PROTECTION MATTRESS ON SEA BED	PROPOSED 30m HIGHMAST LIGHTING	CONTAINER FREIGHT TERMINAL YARD
DREDGED SIDE SLOPES	PROPOSED 15m HIGHMAST LIGHTING	UNIFIED FERRY TERMINAL YARD
PROPOSED DREDGED AREA	PROPOSED STREET LIGHTING	EXISTING 30m HIGHMAST LIGHTING
	PROPOSED CONCRETE DECK	EXISTING LIGHTING
		EXISTING STREET LIGHTING

Rev	Description	By	Date	Chk'd	Auth
00	ISSUED FOR PLANNING	PM	07.19	SMC	AC

**ATKINS**  
Member of the SNC-Lavalin Group

**BYRNELOOBY**  
WS Atkins Ireland Ltd. & ByrneLooby Partners Ltd.  
Atkins House,  
150 Airside Business Park,  
Swords, Co. Dublin

Client  
**COMHLAHT CHALAFOR  
ÁTHA CLIATH  
DUBLIN PORT COMPANY**

Project  
**MP2**

Purpose <b>PLANNING</b>					
Title <b>AMENDMENTS TO PERMITTED DEVELOPMENTS</b>					
Original Scale <b>1:5,000 @A1</b>	Design/Drawn TJOC	Checked SMC	Authorised AC	Date 19.06.19	Date 19.06.19
Status <b>P</b>	Drawing Number <b>CP1770-BLP-ZZ-M2-MA-0009</b>	Rev <b>00</b>			