
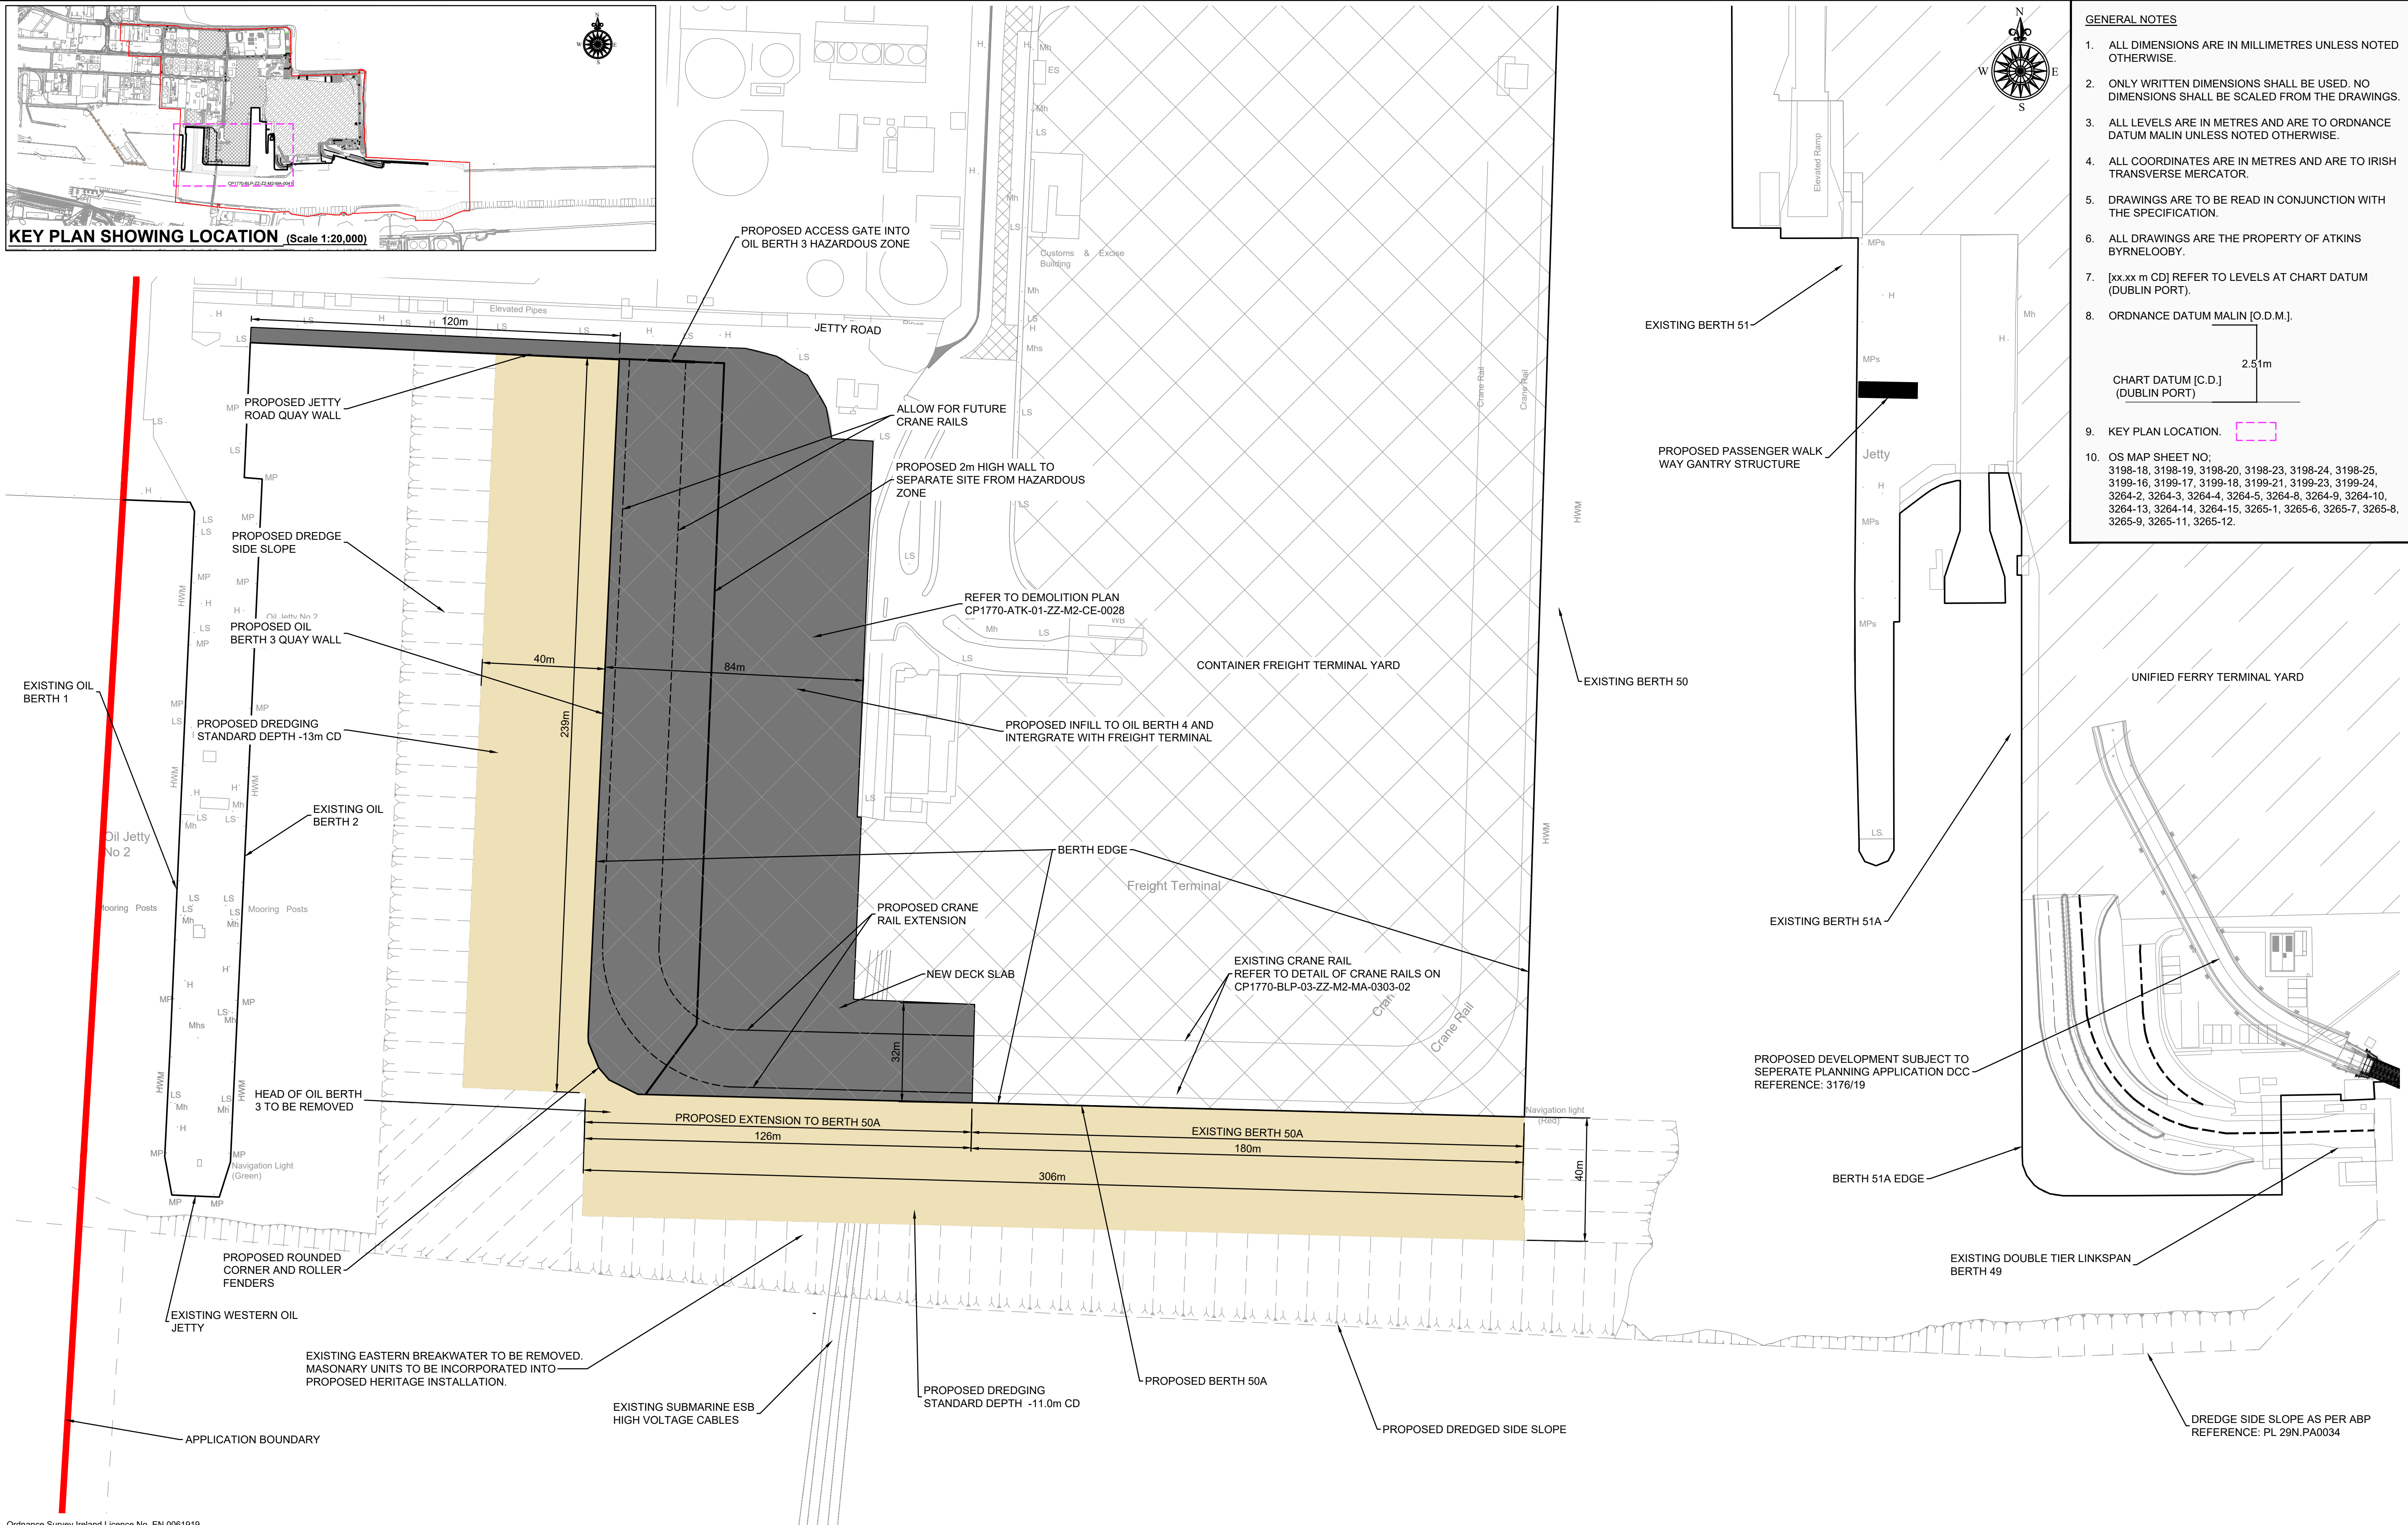


100
0 10

DO NOT SCALE

File: CP1770-BLP-ZZ-M2-MA-0041-0042-00 Berth General Arrangement.dwg
Date: Jul 05, 2019 - 9:22am Plotted by: TJOConnell

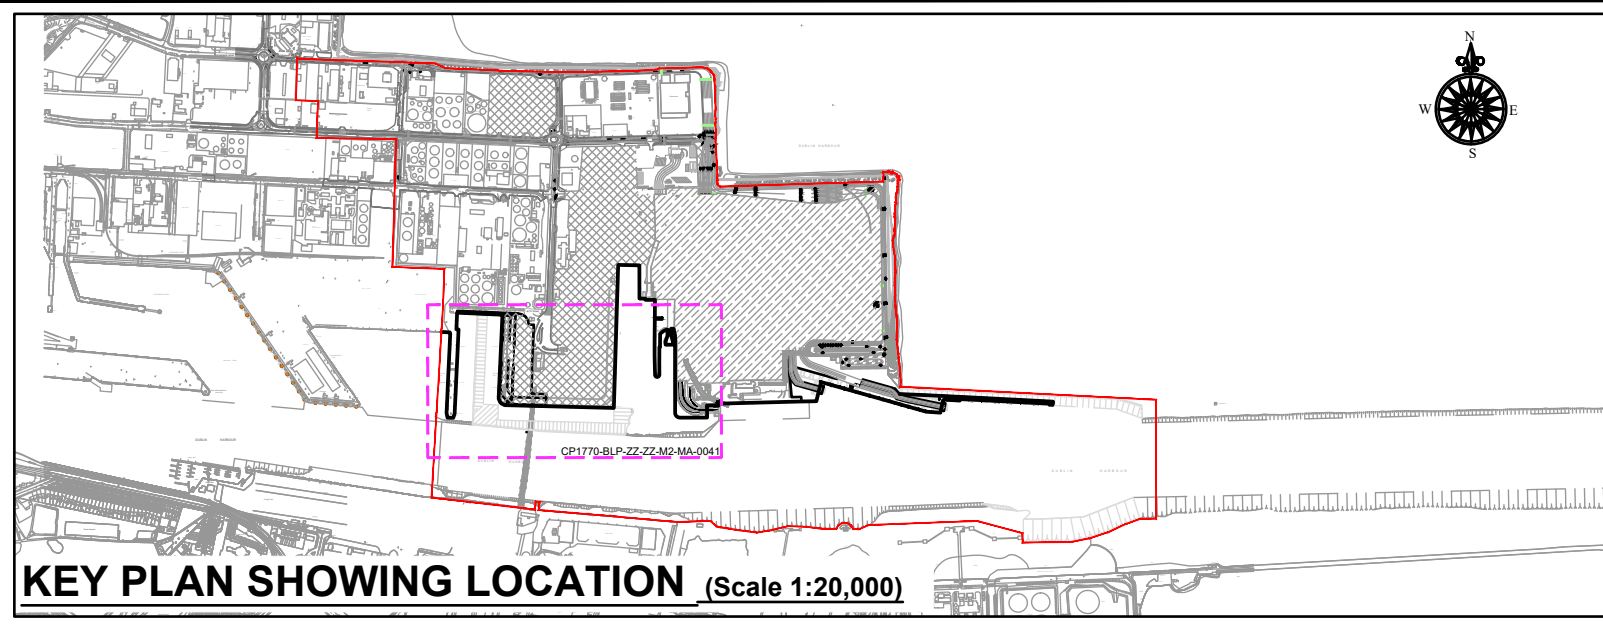

- GENERAL NOTES**
- ALL DIMENSIONS ARE IN MILLIMETRES UNLESS NOTED OTHERWISE.
 - ONLY WRITTEN DIMENSIONS SHALL BE USED. NO DIMENSIONS SHALL BE SCALED FROM THE DRAWINGS.
 - ALL LEVELS ARE IN METRES AND ARE TO ORDNANCE DATUM MALIN UNLESS NOTED OTHERWISE.
 - ALL COORDINATES ARE IN METRES AND ARE TO IRISH TRANSVERSE MERCATOR.
 - DRAWINGS ARE TO BE READ IN CONJUNCTION WITH THE SPECIFICATION.
 - ALL DRAWINGS ARE THE PROPERTY OF ATKINS BYRNELOOBY.
 - [xx.xx m CD] REFER TO LEVELS AT CHART DATUM (DUBLIN PORT).
 - ORDNANCE DATUM MALIN [O.D.M.].
- CHART DATUM [C.D.] (DUBLIN PORT) 2.51m
- KEY PLAN LOCATION.
 - OS MAP SHEET NO:
3198-18, 3198-19, 3198-20, 3198-23, 3198-24, 3198-25, 3199-16, 3199-17, 3199-18, 3199-21, 3199-23, 3199-24, 3264-2, 3264-3, 3264-4, 3264-5, 3264-8, 3264-9, 3264-10, 3264-13, 3264-14, 3264-15, 3265-1, 3265-6, 3265-7, 3265-8, 3265-9, 3265-11, 3265-12.

Ordnance Survey Ireland Licence No. EN 0061919
© Ordnance Survey Ireland/Government of Ireland

- APPLICATION BOUNDARY
- PROPOSED SCOUR PROTECTION MATTRESS ON SEA BED
- DREDGED SIDE SLOPES
- PROPOSED DREDGED AREA
- PROPOSED GANTRIES WITH VMS AND STATIC SIGNAGE
- PROPOSED 30m HIGHMAST LIGHTING
- PROPOSED 15m HIGHMAST LIGHTING
- PROPOSED STREET LIGHTING
- PROPOSED CONCRETE DECK
- EXISTING 30m HIGHMAST LIGHTING
- EXISTING LIGHTING
- EXISTING STREET LIGHTING
- CONTAINER FREIGHT TERMINAL YARD
- UNIFIED FERRY TERMINAL YARD

Rev	Description	By	Date	Chk'd	Auth
00	ISSUED FOR PLANNING	TJOC	07.19	SMC	AC

ATKINS
Member of the SNC-Lavalin Group

BYRNELOOBY
WS Atkins Ireland Ltd. & ByrneLooby Partners Ltd.
Atkins House,
150 Airside Business Park,
Swords, Co. Dublin

Client
COMHLAUGHT CHALAFOR
ÁTHA CLIATH
DUBLIN PORT COMPANY

Project
MP2

Purpose					
PLANNING					
Title					
PROPOSED BERTH GENERAL ARRANGEMENTS SHEET 1 OF 3					
Original Scale	Design/Drawn	Checked	SMC	Authorised	AC
1:1,000 @A1	TJOC	Date 28.09.18	Date 28.09.18	Date 28.09.18	
Status	Drawing Number	Rev			
P	CP1770-BLP-ZZ-M2-MA-0041	00			