
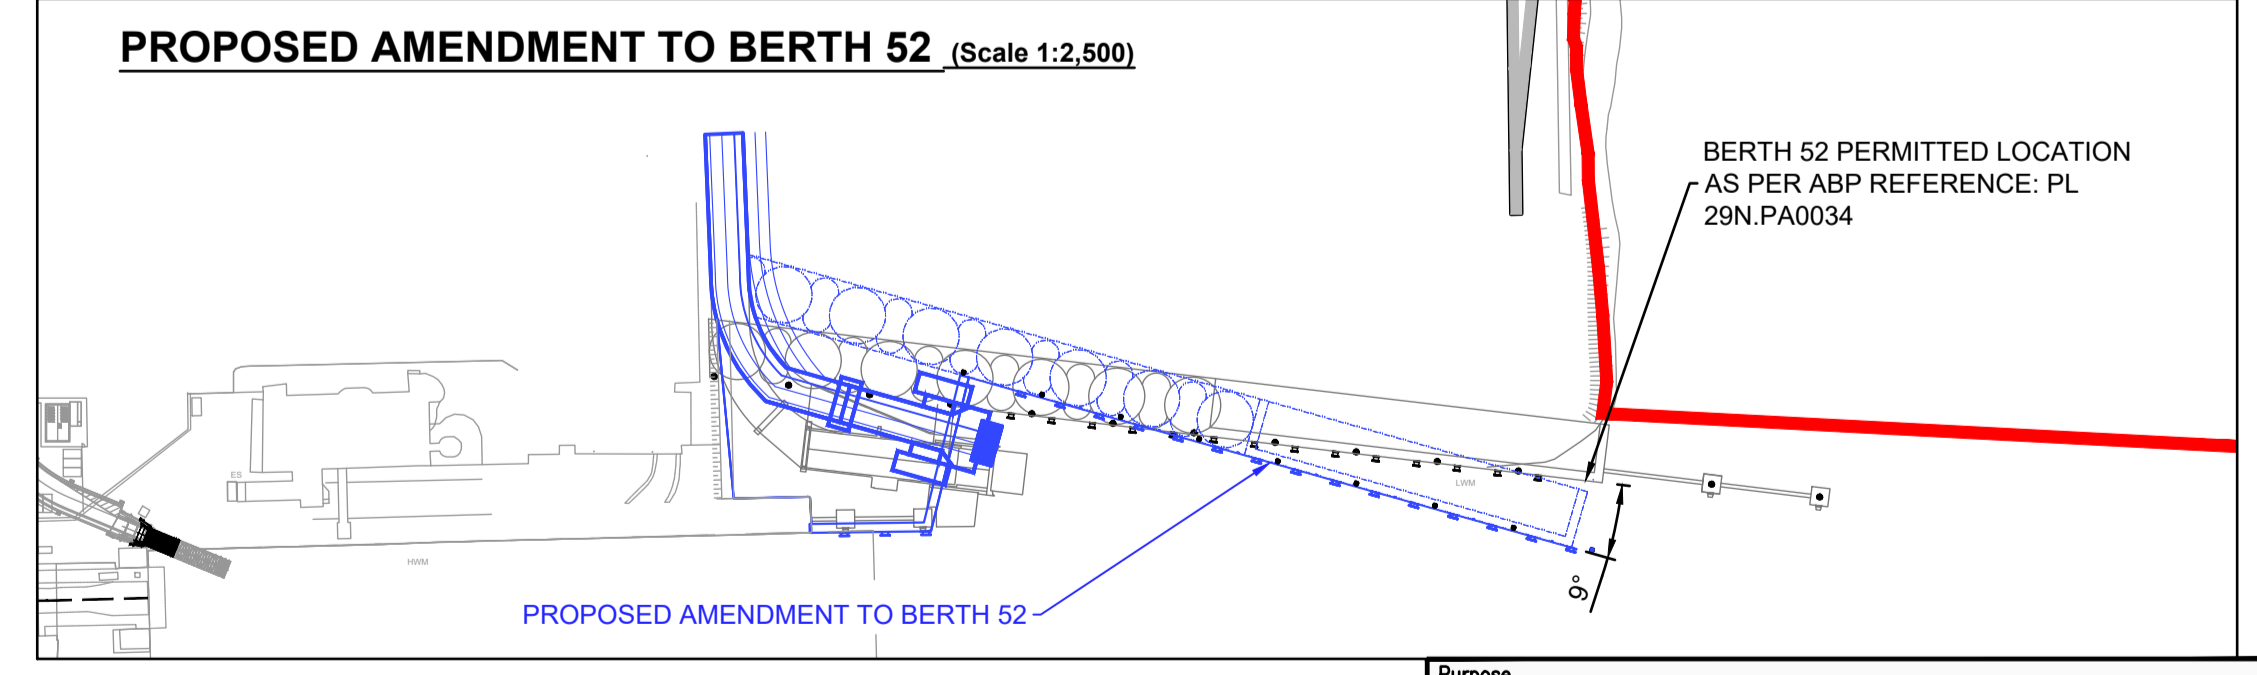


- GENERAL NOTES**
1. ALL DIMENSIONS ARE IN MILLIMETRES UNLESS NOTED OTHERWISE.
  2. ONLY WRITTEN DIMENSIONS SHALL BE USED. NO DIMENSIONS SHALL BE SCALED FROM THE DRAWINGS.
  3. ALL LEVELS ARE IN METRES AND ARE TO ORDNANCE DATUM MALIN UNLESS NOTED OTHERWISE.
  4. ALL COORDINATES ARE IN METRES AND ARE TO IRISH TRANSVERSE MERCATOR.
  5. DRAWINGS ARE TO BE READ IN CONJUNCTION WITH THE SPECIFICATION.
  6. ALL DRAWINGS ARE THE PROPERTY OF ATKINS BYRNELOOBY.
  7. [xx.xx m CD] REFER TO LEVELS AT CHART DATUM (DUBLIN PORT).
  8. ORDNANCE DATUM MALIN [O.D.M.]  
2.51m  
CHART DATUM [C.D.] (DUBLIN PORT)
  9. KEY PLAN LOCATION. [Dashed box symbol]

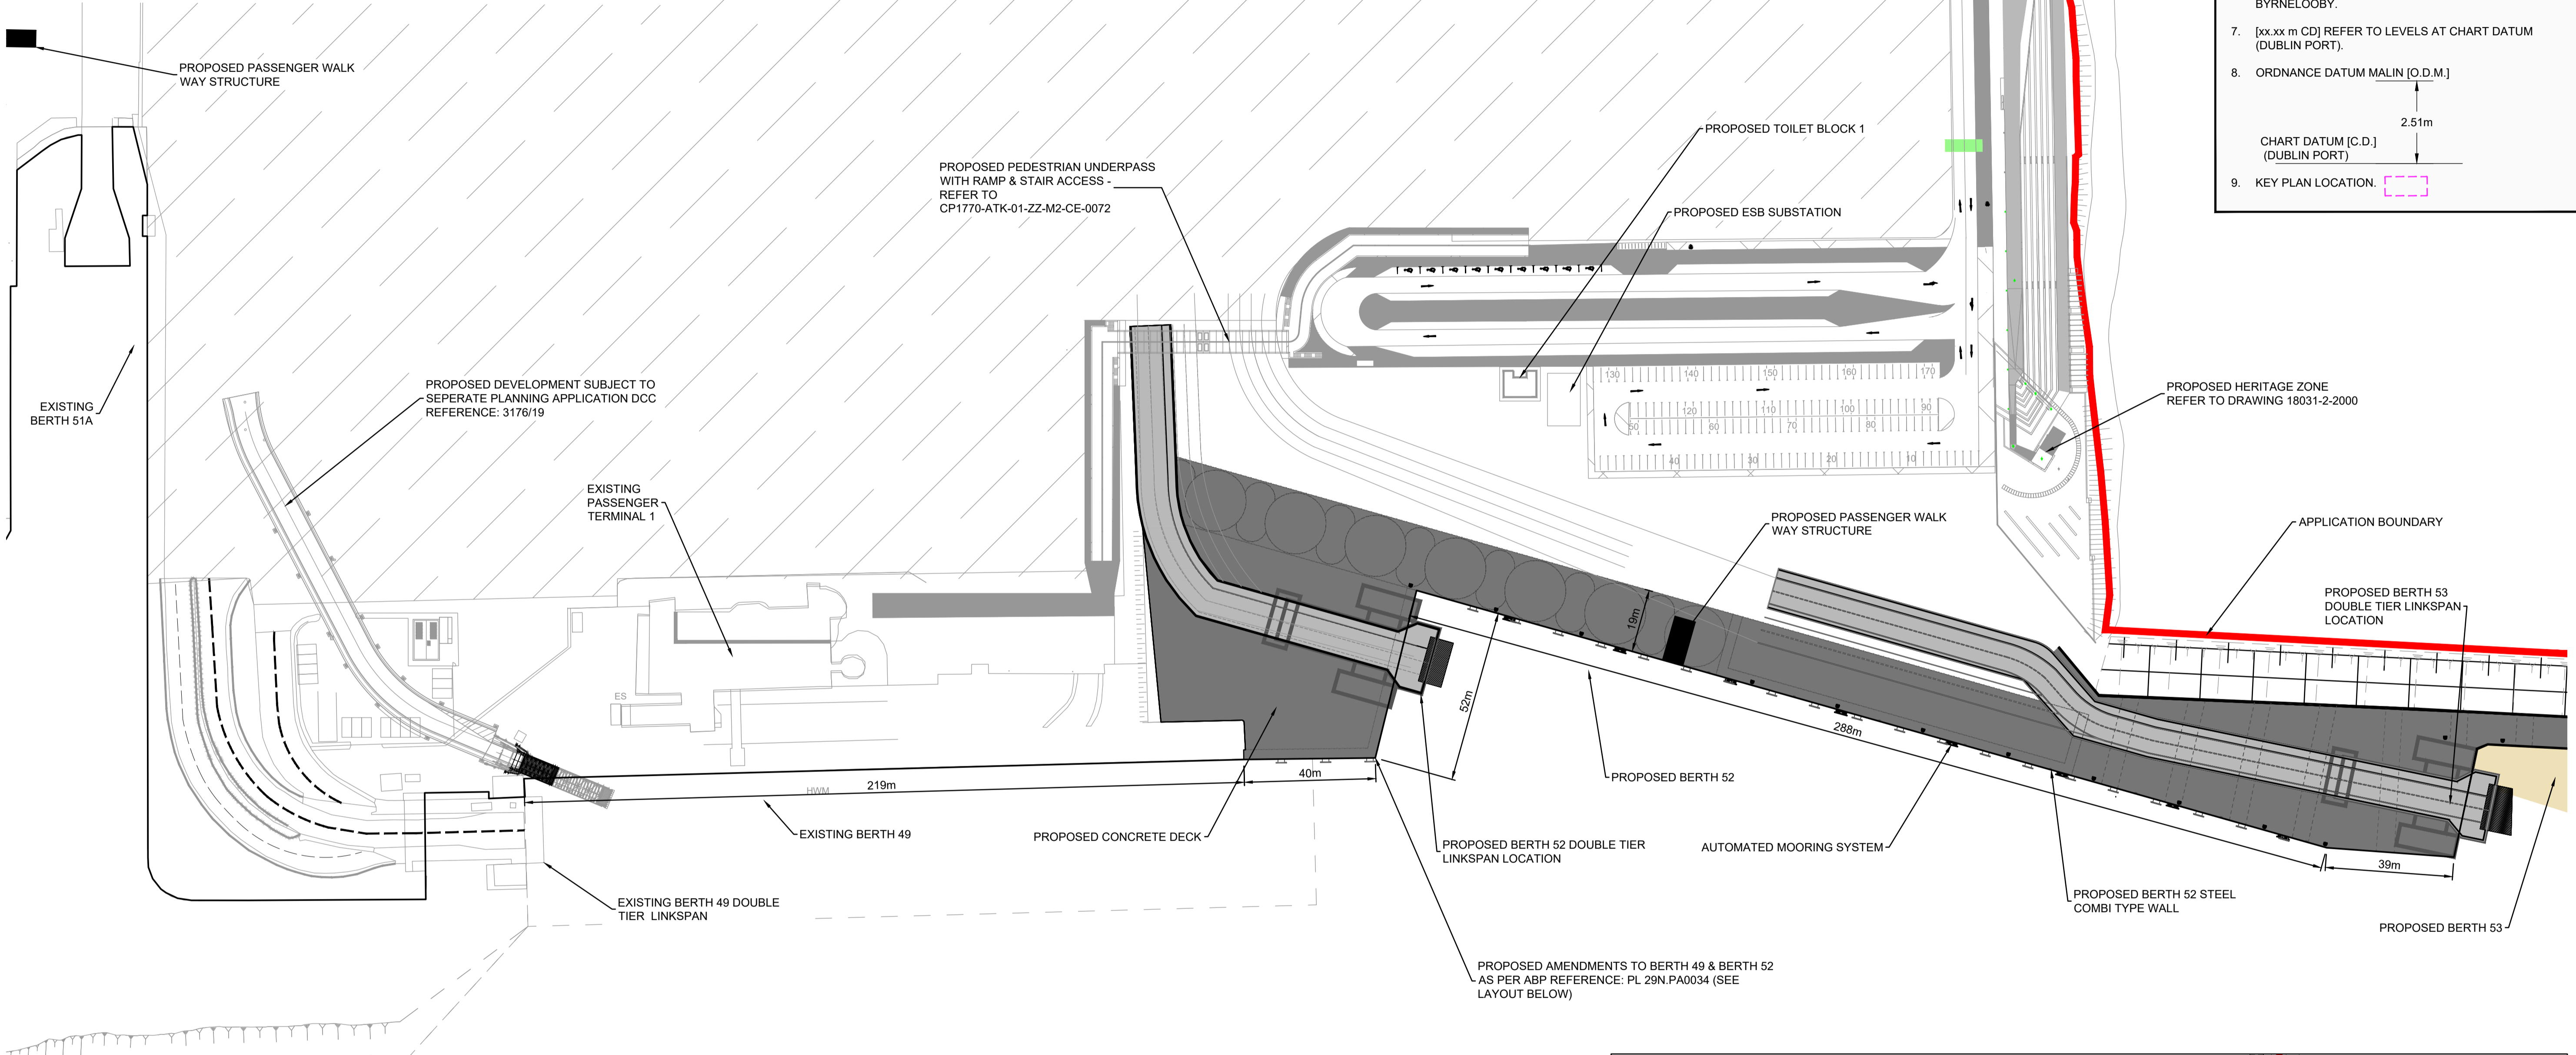

Ordnance Survey Ireland Licence No. EN 0061919  
© Ordnance Survey Ireland/Government of Ireland

- |   |   |                                 |
|---|---|---------------------------------|
| APPLICATION BOUNDARY                          | PROPOSED GANTRIES WITH VMS AND STATIC SIGNAGE | EXISTING 30m HIGHMAST LIGHTING  |
| PROPOSED SCOUR PROTECTION MATTRESS ON SEA BED | PROPOSED 30m HIGHMAST LIGHTING                | EXISTING LIGHTING               |
| DREDGED SIDE SLOPES                           | PROPOSED 15m HIGHMAST LIGHTING                | EXISTING STREET LIGHTING        |
| PROPOSED DREDGED AREA                         | PROPOSED STREET LIGHTING                      | CONTAINER FREIGHT TERMINAL YARD |
|   | PROPOSED CONCRETE DECK                        | UNIFIED FERRY TERMINAL YARD     |

Rev	Description	By	Date	Chk'd	Auth
00	ISSUED FOR PLANNING	TJOC	07.19	SMC	AC

**ATKINS**  
Member of the SNC-Lavalin Group

**BYRNELOOBY**  
WS Atkins Ireland Ltd. & ByrneLooby Partners Ltd.  
Atkins House,  
150 Airside Business Park,  
Swords, Co. Dublin

Client  
**COMHLAUGHT CHALAFOR**  
**ÁTHA CLIATH**  
**DUBLIN PORT COMPANY**

Project  
**MP2**

Purpose		PLANNING			
Title		PROPOSED BERTH GENERAL ARRANGEMENTS SHEET 2 OF 3			
Original Scale	Design/Drawn	Checked	SMC	Authorised	AC
1:1,000 @A1	TJOC	Date 28.09.18	Date 28.09.18	Date 28.09.18	
Status	Drawing Number	Rev			
P	CP1770-BLP-ZZ-M2-MA-0042	00			