


01 EXISTING SECTION 44  
2303 Scale 1:100

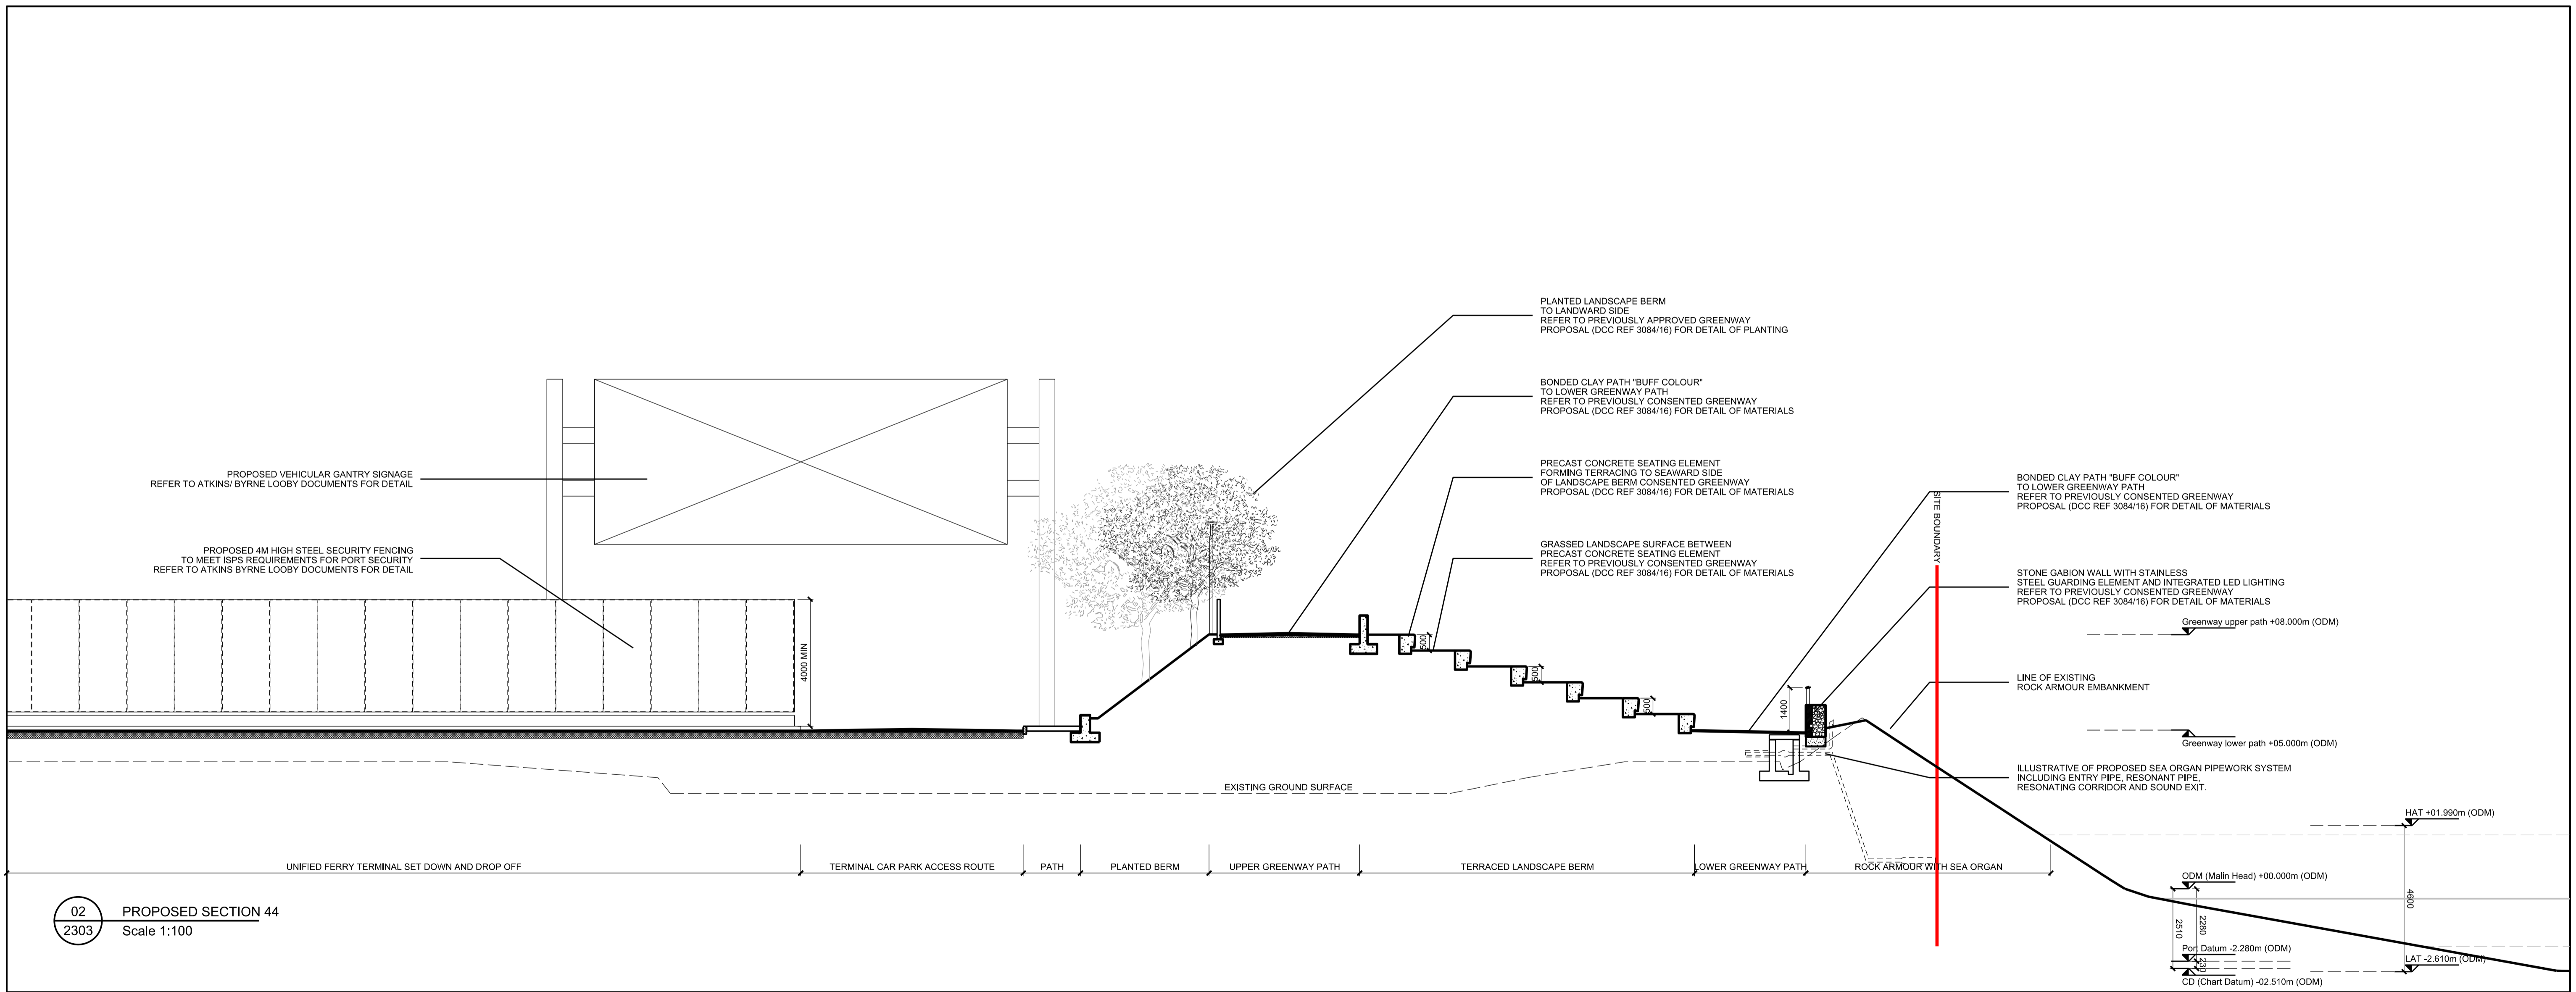

02 PROPOSED SECTION 44  
2303 Scale 1:100

NOTES

ALL DRAWINGS TO BE READ IN CONJUNCTION WITH MOLA ARCHITECTURE PLANNING AND DESIGN REPORT SOUTHGATE ASSOCIATES CONSERVATION STRATEGY AND INDUSTRIAL HERITAGE APPRAISAL RPS IRELAND EIAR REPORT

REFER TO ATKINS/ BYRNE LOOBY DRAWINGS AND DOCUMENTATION FOR DETAILS OF OVERALL WORKS AS PART OF THE MP2 PROJECT

<p>— SITE BOUNDARY</p> <p>— OWNERSHIP BOUNDARY</p> <p>■ HERITAGE ZONE</p> <p>■ HERITAGE MARKER</p>	<p>ALL DATUM RELATIVE TO ORDNANCE DATUM MALIN UNLESS NOTED OTHERWISE</p> <p>-02.510 (ODM)=(CD) REFER TO CHART DATUM (DUBLIN PORT)</p> <p>ORDNANCE DATUM (ODM)</p> <p>CHART DATUM (C.D.) HIGHEST ASTRONOMICAL TIDE (HAT) LOWEST ASTRONOMICAL TIDE (LAT)</p> <p>2.51M</p>	<p>KEY PLAN</p> <p>DUBLIN PORT COMPANY ORDNANCE SURVEY IRELAND LICENCE No. EN 0001619 © ORDNANCE SURVEY IRELAND/ GOVERNMENT OF IRELAND</p> <p>OS SHEET NO'S SHOWN ON DRAWING: 3265-01;</p>
--	---	--

Revision	Date	Description	By
P-00	04.07.19	PLANNING ISSUE	MOLA

Drawing Status: **PLANNING**

Reply Address: 2 Donnybrook Road, Dublin 4, D04 NN50, Ireland. Telephone: +353 1 218 3900. www.mola.ie

Note: Do not scale. Use figured dimensions only. This drawing is to be read in conjunction with all relevant specifications and drawings. All dimensions to be checked on site. In the event of any discrepancies between drawings the contractor is to inform the Architect immediately.

**COMHLACHT CHALAFORT**  
ÁTHA CLIATH  
**DUBLIN PORT COMPANY**

**RPS** MAKING COMPLEX EASY

**SOUTHGATE ASSOCIATES**  
RESTORATION AND CONSERVATION  
HERITAGE APPRAISAL AND ASSESSMENT

Client: DUBLIN PORT COMPANY

Project: MP2 PROJECT

Drawn: HERITAGE ZONE EXISTING/PROPOSED SECTION 44

Date: JUL '19 Scale: 1:100 @ A1 Drawn by: MOLA

Ext Ref: CP1770 Int Ref: 18031 Stage: 02 Dwg No.: 2303 Rev: P-00

© COPYRIGHT This drawing or design may not be reproduced without permission