



1 **H\_L02 - Second Floor**  
1 : 200

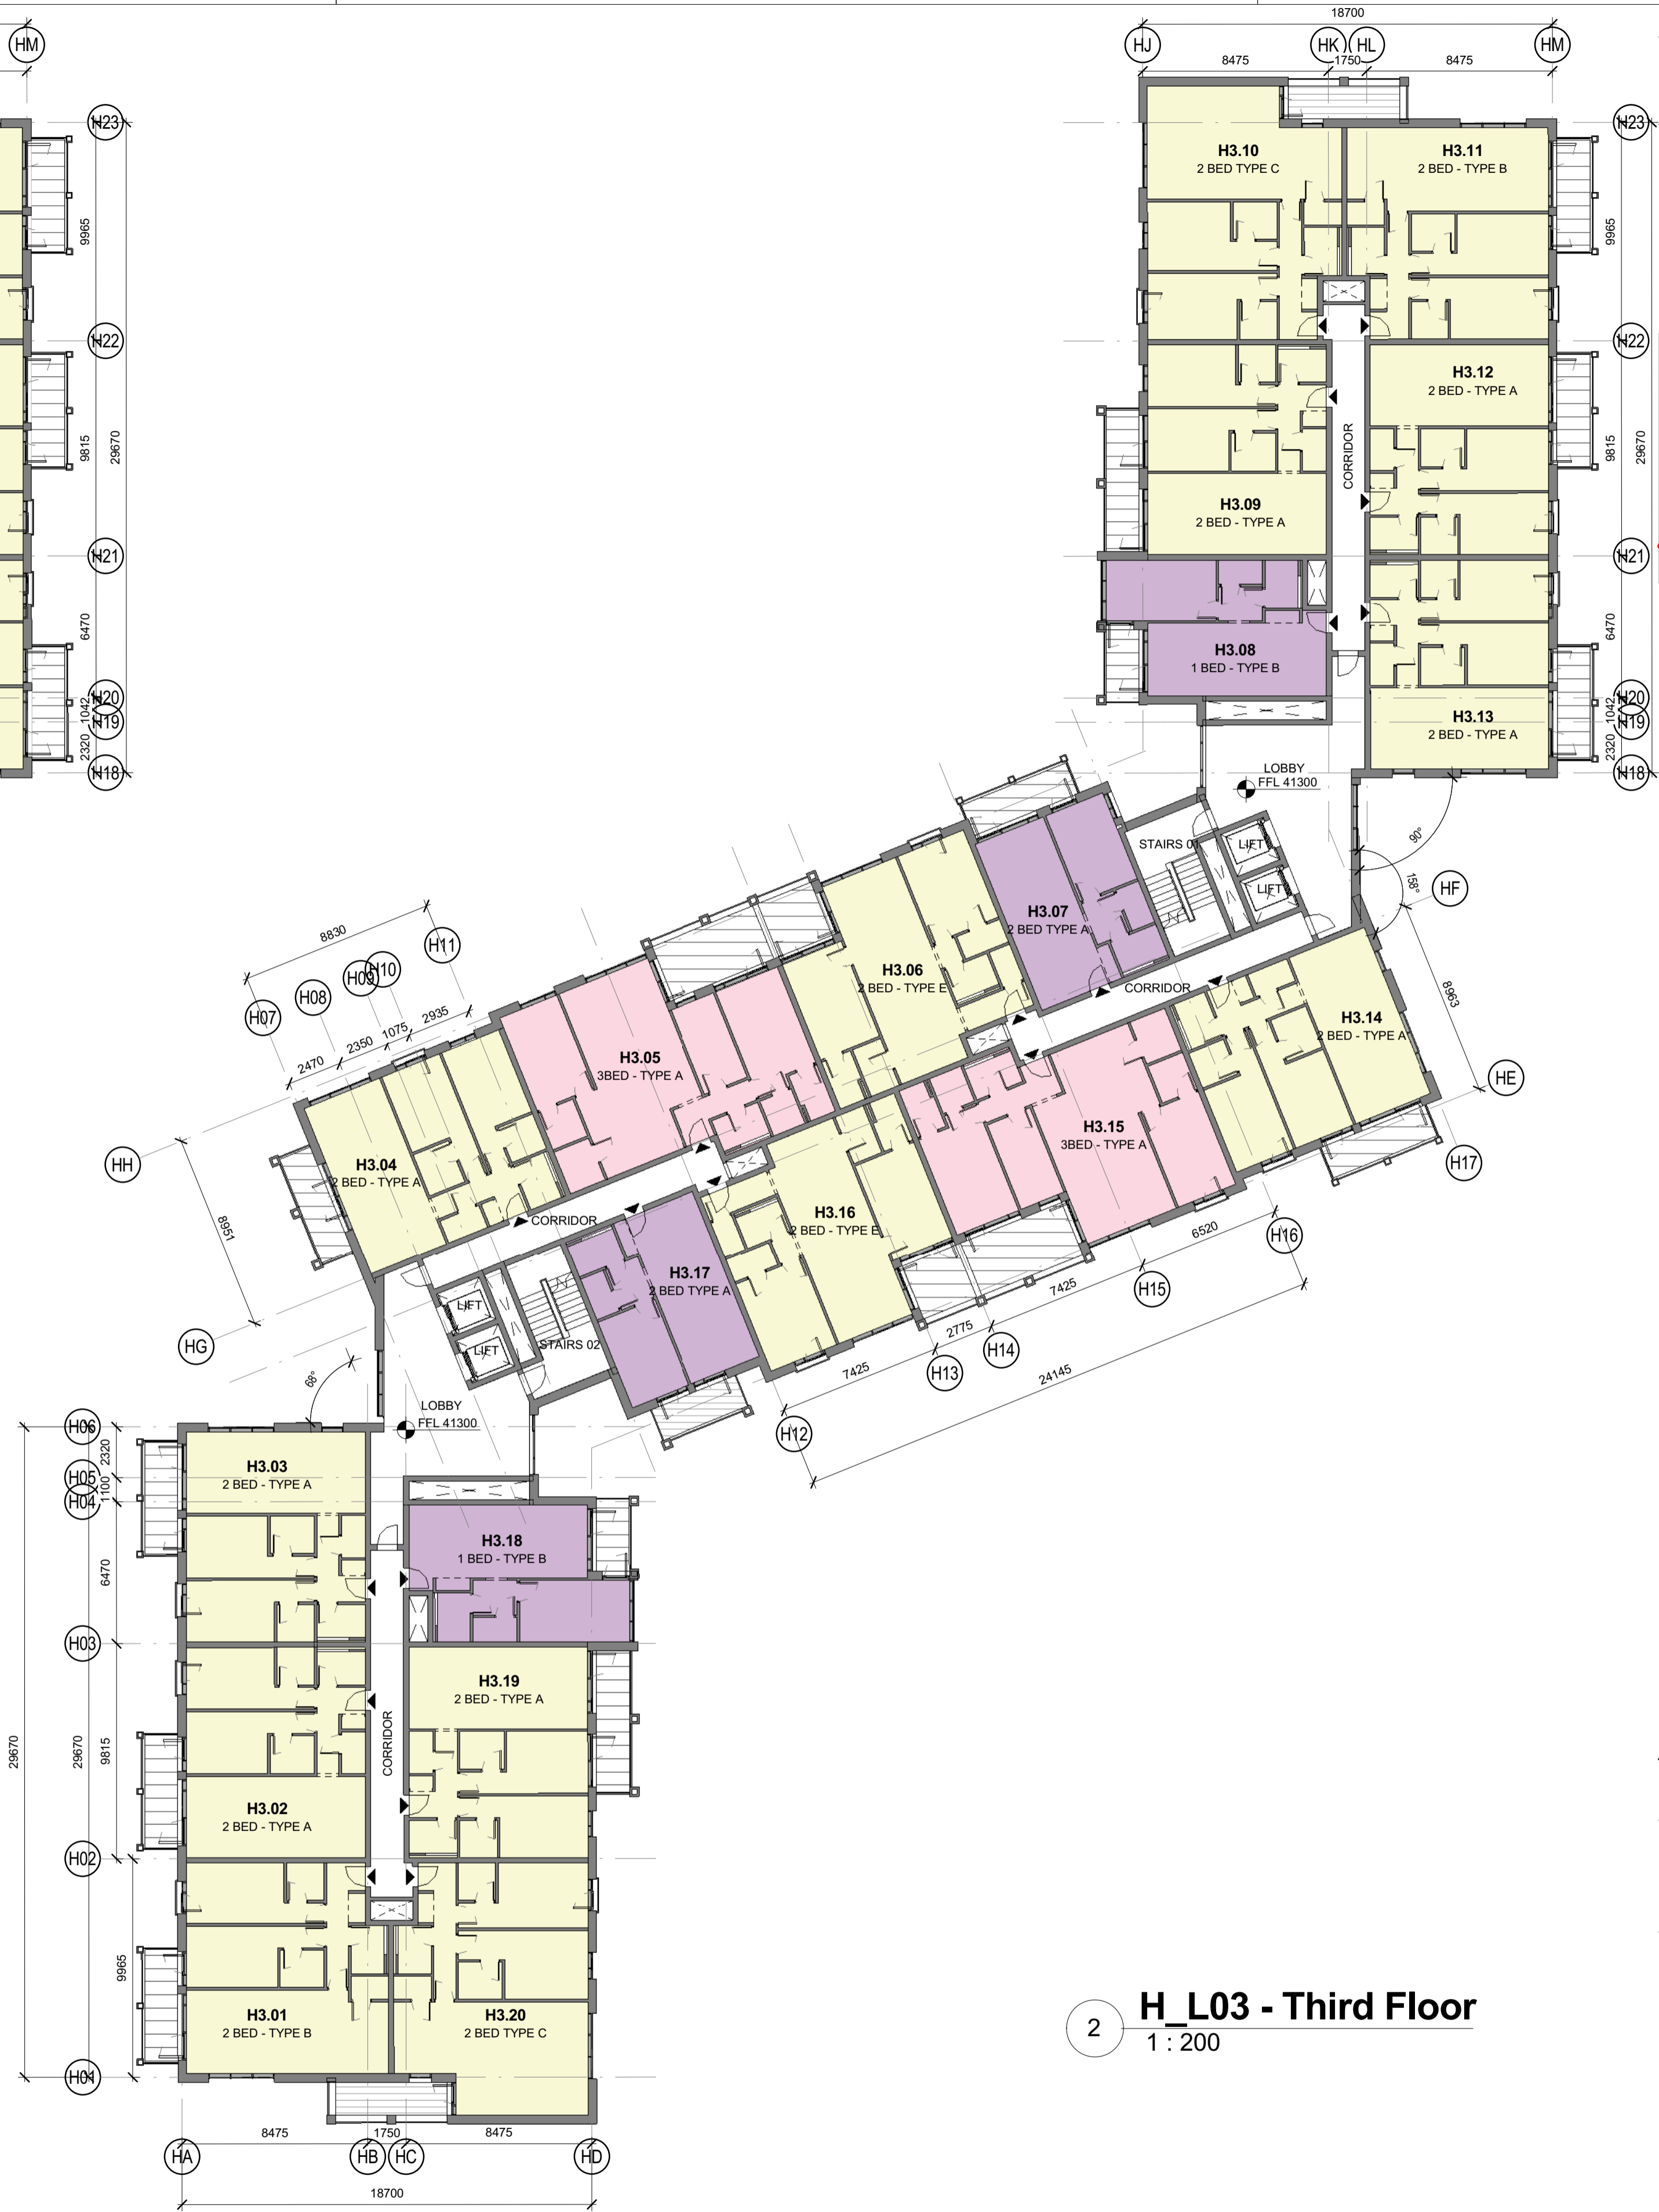

2 **H\_L03 - Third Floor**  
1 : 200

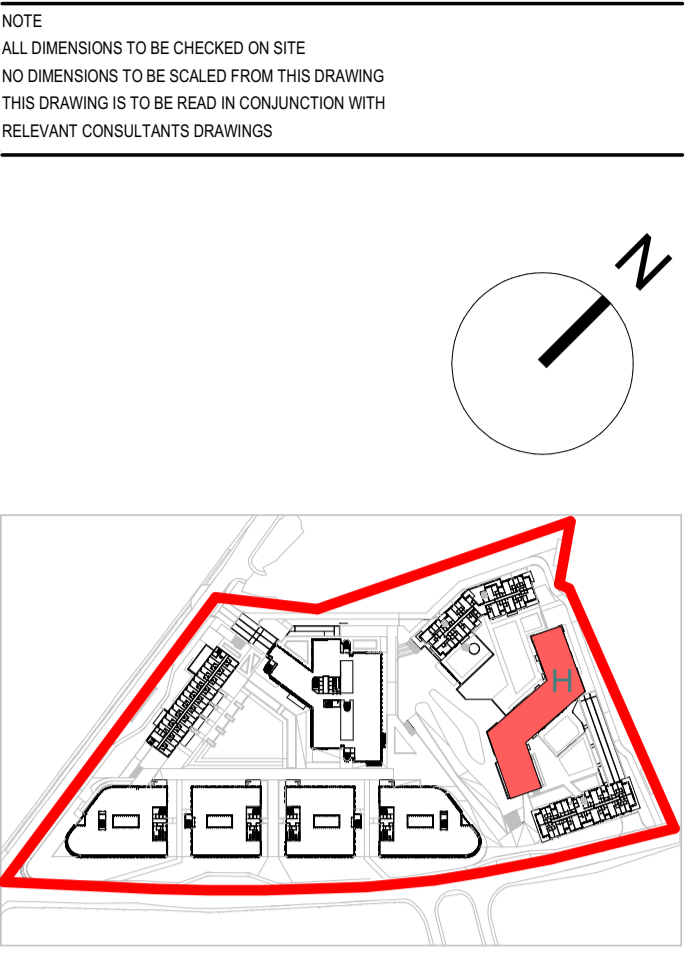

NOTE  
ALL DIMENSIONS TO BE CHECKED ON SITE  
NO DIMENSIONS IS TO BE SCALED FROM THIS DRAWING  
THIS DRAWING IS TO BE READ IN CONJUNCTION WITH  
RELEVANT CONSULTANTS DRAWINGS

REV	DATE	DESCRIPTION	CKHD	DRW
C2	08/07/2019	Phase 2: Stage 3 Submission	MD	DC
C1	08/03/2019	Phase 2: Stage 2 Submission	MD	DG

Planning

**Henry J Lyons**  
Architecture + Interiors  
henryjlyons.com

+353 1 888 3333  
info@henryjlyons.com  
51-54 Pearse Street  
Dublin D02 KA66

CLIENT  
Crown Square Developments Ltd.

PROJECT  
Crown Square Galway  
Mixed-Use Development - Phase 2

DATE	02/21/19
SCALE:	1 : 200 @A1
DRAWN	Author
CHECKED	Checker
MODEL FILE NAME	CSG-HJL-PL-ZZ-M3-A-0000

DRAWING  
L02 - 03 - Second & Third Floor  
Level

HJL JOB No. <b>950144</b>	DRAWING NUMBER <b>CSG - HJL - H - ZZ - DR - A - H1002</b>
------------------------------	--

DRAWING STATUS: ISSUED FOR PLANNING APPROVAL	A1	REVISION C2
---	----	----------------