



NOTE:  
ALL DIMENSIONS TO BE CHECKED ON SITE.  
NO DIMENSIONS TO BE SCALED FROM THIS DRAWING.  
THIS DRAWING IS TO BE READ IN CONJUNCTION WITH  
RELEVANT CONSULTATIVE DRAWINGS.

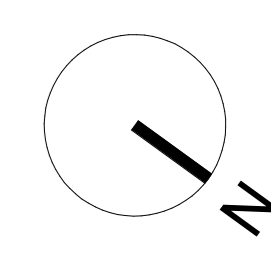

**Part V - Apartment Types**

- 1 BED APARTMENT x 3
- 2 BED APARTMENT x 5
- 3 BED APARTMENT x 2

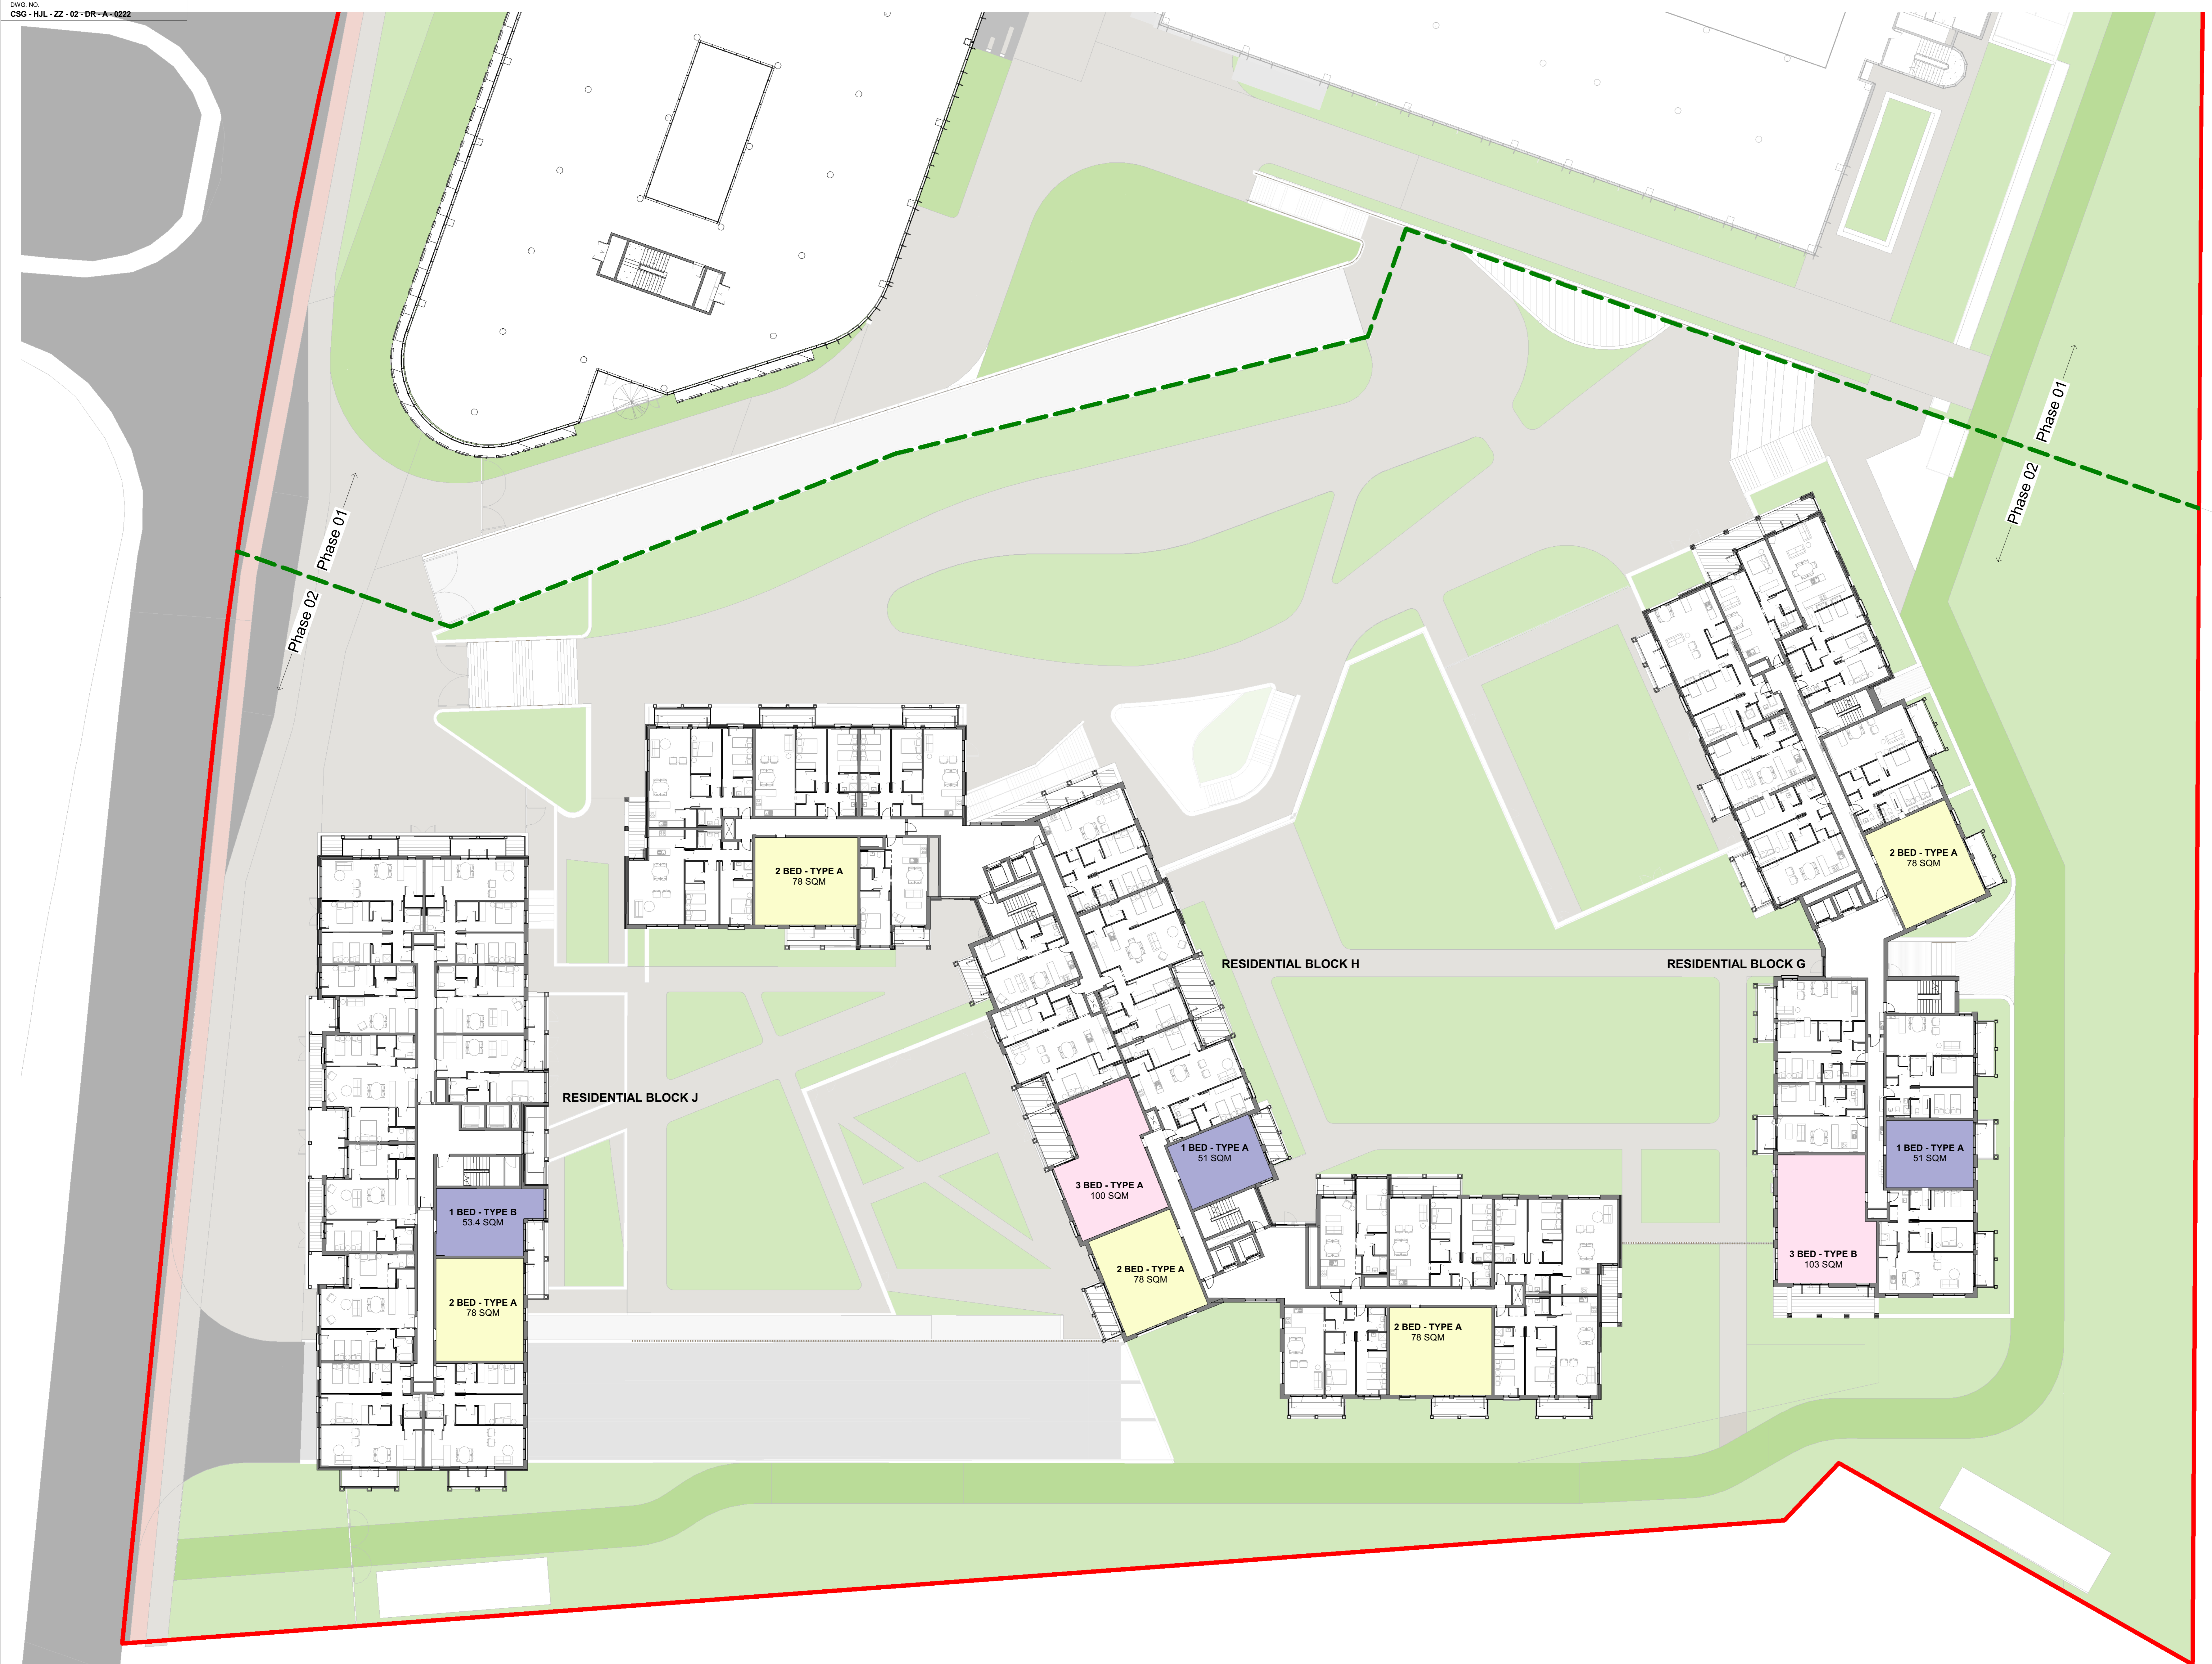

REV	DATE	DESCRIPTION	MD	IC
C1	2019.07.08	Phase 2 Stage 3 Submission		

**PLANNING**

**Henry J Lyons**

Architecture + Interiors +353 1 884 3333 51-54 Pearse Street  
henryjlyons.com info@henryjlyons.com Dublin D02 X468

CLIENT  
Crown Square Developments Ltd.

PROJECT  
Crown Square Galway

DATE	01/05/19
SCALE	As indicated @A0
DRAWN	IC
CHECKED	MD
MODEL FILE NAME	CSG-HJL-00-ZZ-M3-G-0000

DRAWING  
Phase 2 - Second Floor Plan - Part V Housing