


1 Site Section 6 1:200

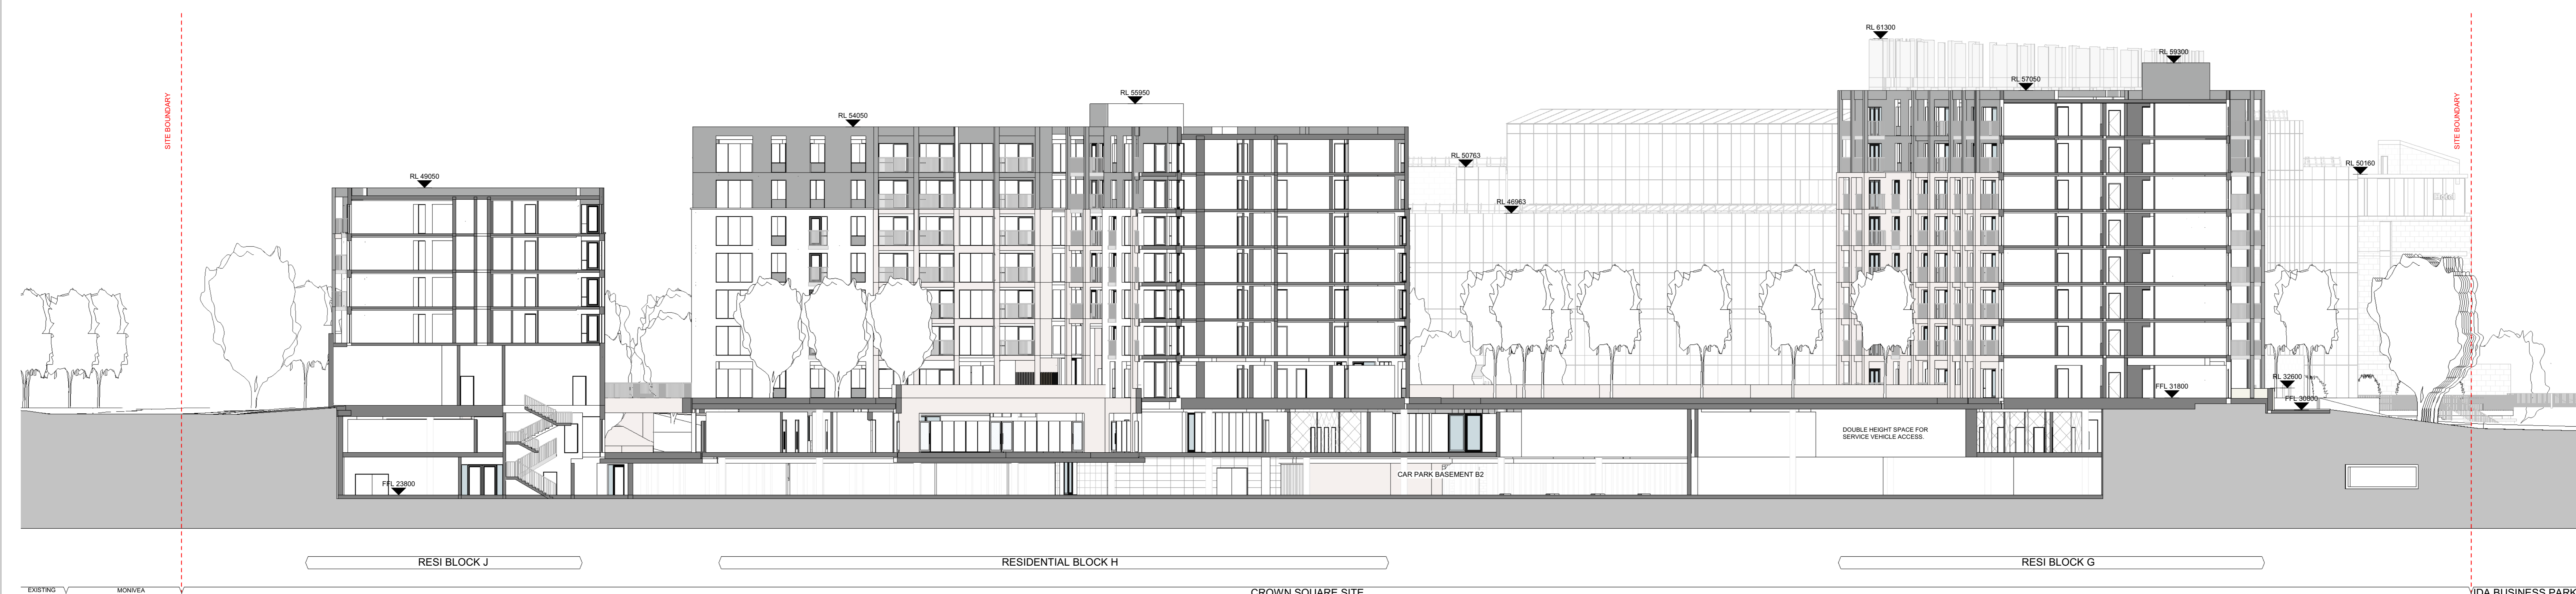

2 Site Section 7 1:200

C2	2019.07.08	Phase 2 Stage 3 Submission	MD	IC
C1	2019.03.08	Phase 2 Stage 2 Submission	MD	IC
REV	DATE	DESCRIPTION	CHKD	DRW

**PLANNING**  
**Henry J Lyons**  
Architecture + Interiors  
henryjlyons.com  
+353 1 888 3333  
hjl@henryjlyons.com

CLIENT  
Crown Square Developments Ltd.

PROJECT  
Crown Square Galway

DATE	11/13/18
SCALE	1 : 200 @A0
DRAWN	IC
CHECKED	Checker
MODEL FILE NAME	CSG-HJL-00-ZZ-M3-G-0000

DRAWING  
Phase 2 - Site Sections 03