


1 Site Section 9_1.200
1:200

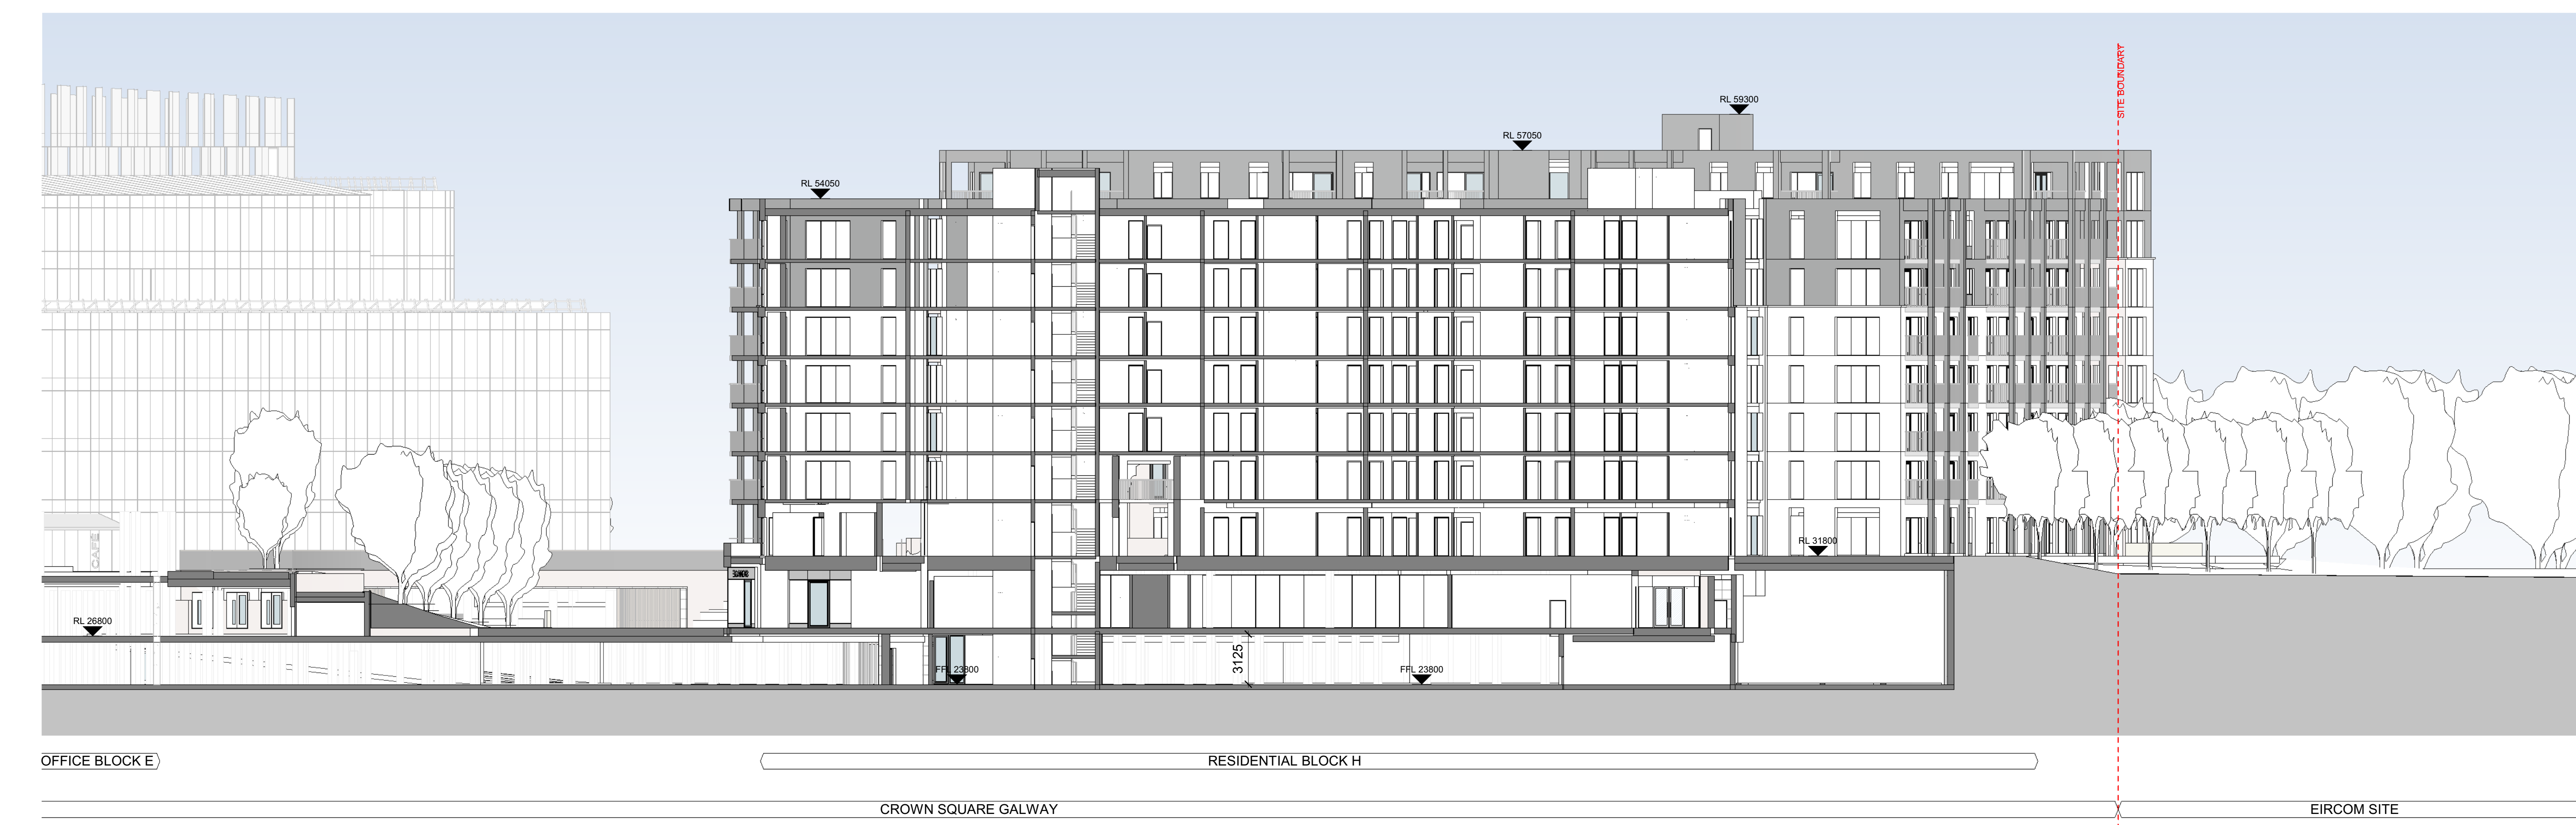

2 Site Section 10_1.200
1:200



3 Site Section 11_1.200
1:200

| REV | DATE | DESCRIPTION | MD | IC |
|-----|------------|----------------------------|----|----|
| C2 | 2019.07.08 | Phase 2 Stage 3 Submission | MD | IC |
| C1 | 2019.03.08 | Phase 2 Stage 2 Submission | MD | IC |

PLANNING

Henry J Lyons
 Architecture + Interiors +353 1 884 3333 henryjlyons.com
 51-54 Pearse Street Dublin D02 XN46

CLIENT: Crown Square Developments Ltd.
 PROJECT: Crown Square Galway

DATE: 11/13/18
 SCALE: 1:200 @A0
 DRAWN: DS
 CHECKED: MD
 MODEL FILE NAME: CSG-HUL-00-ZZ-M3-G-000

Phase 2 - Site Sections 05

DWG NO: 950144
 DRAWING NUMBER: CSG-HUL-ZZ-XX-DR-A-3014
 ISSUED FOR PLANNING APPROVAL A1
 REVISION: 02
 COPYRIGHT © HENRY LYONS