
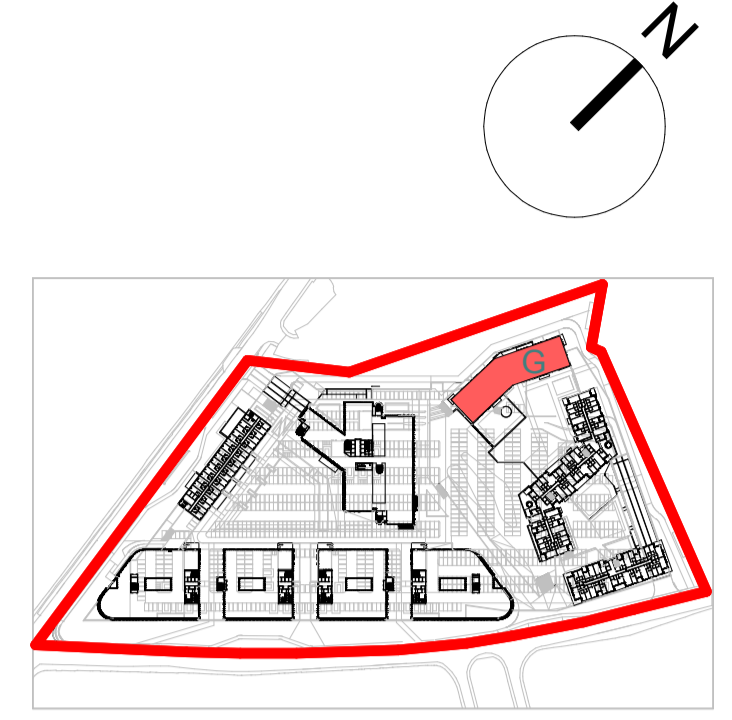


NOTE
ALL DIMENSIONS TO BE CHECKED ON SITE
NO DIMENSIONS TO BE SCALED FROM THIS DRAWING
THIS DRAWING IS TO BE READ IN CONJUNCTION WITH
RELEVANT CONSULTANTS DRAWINGS

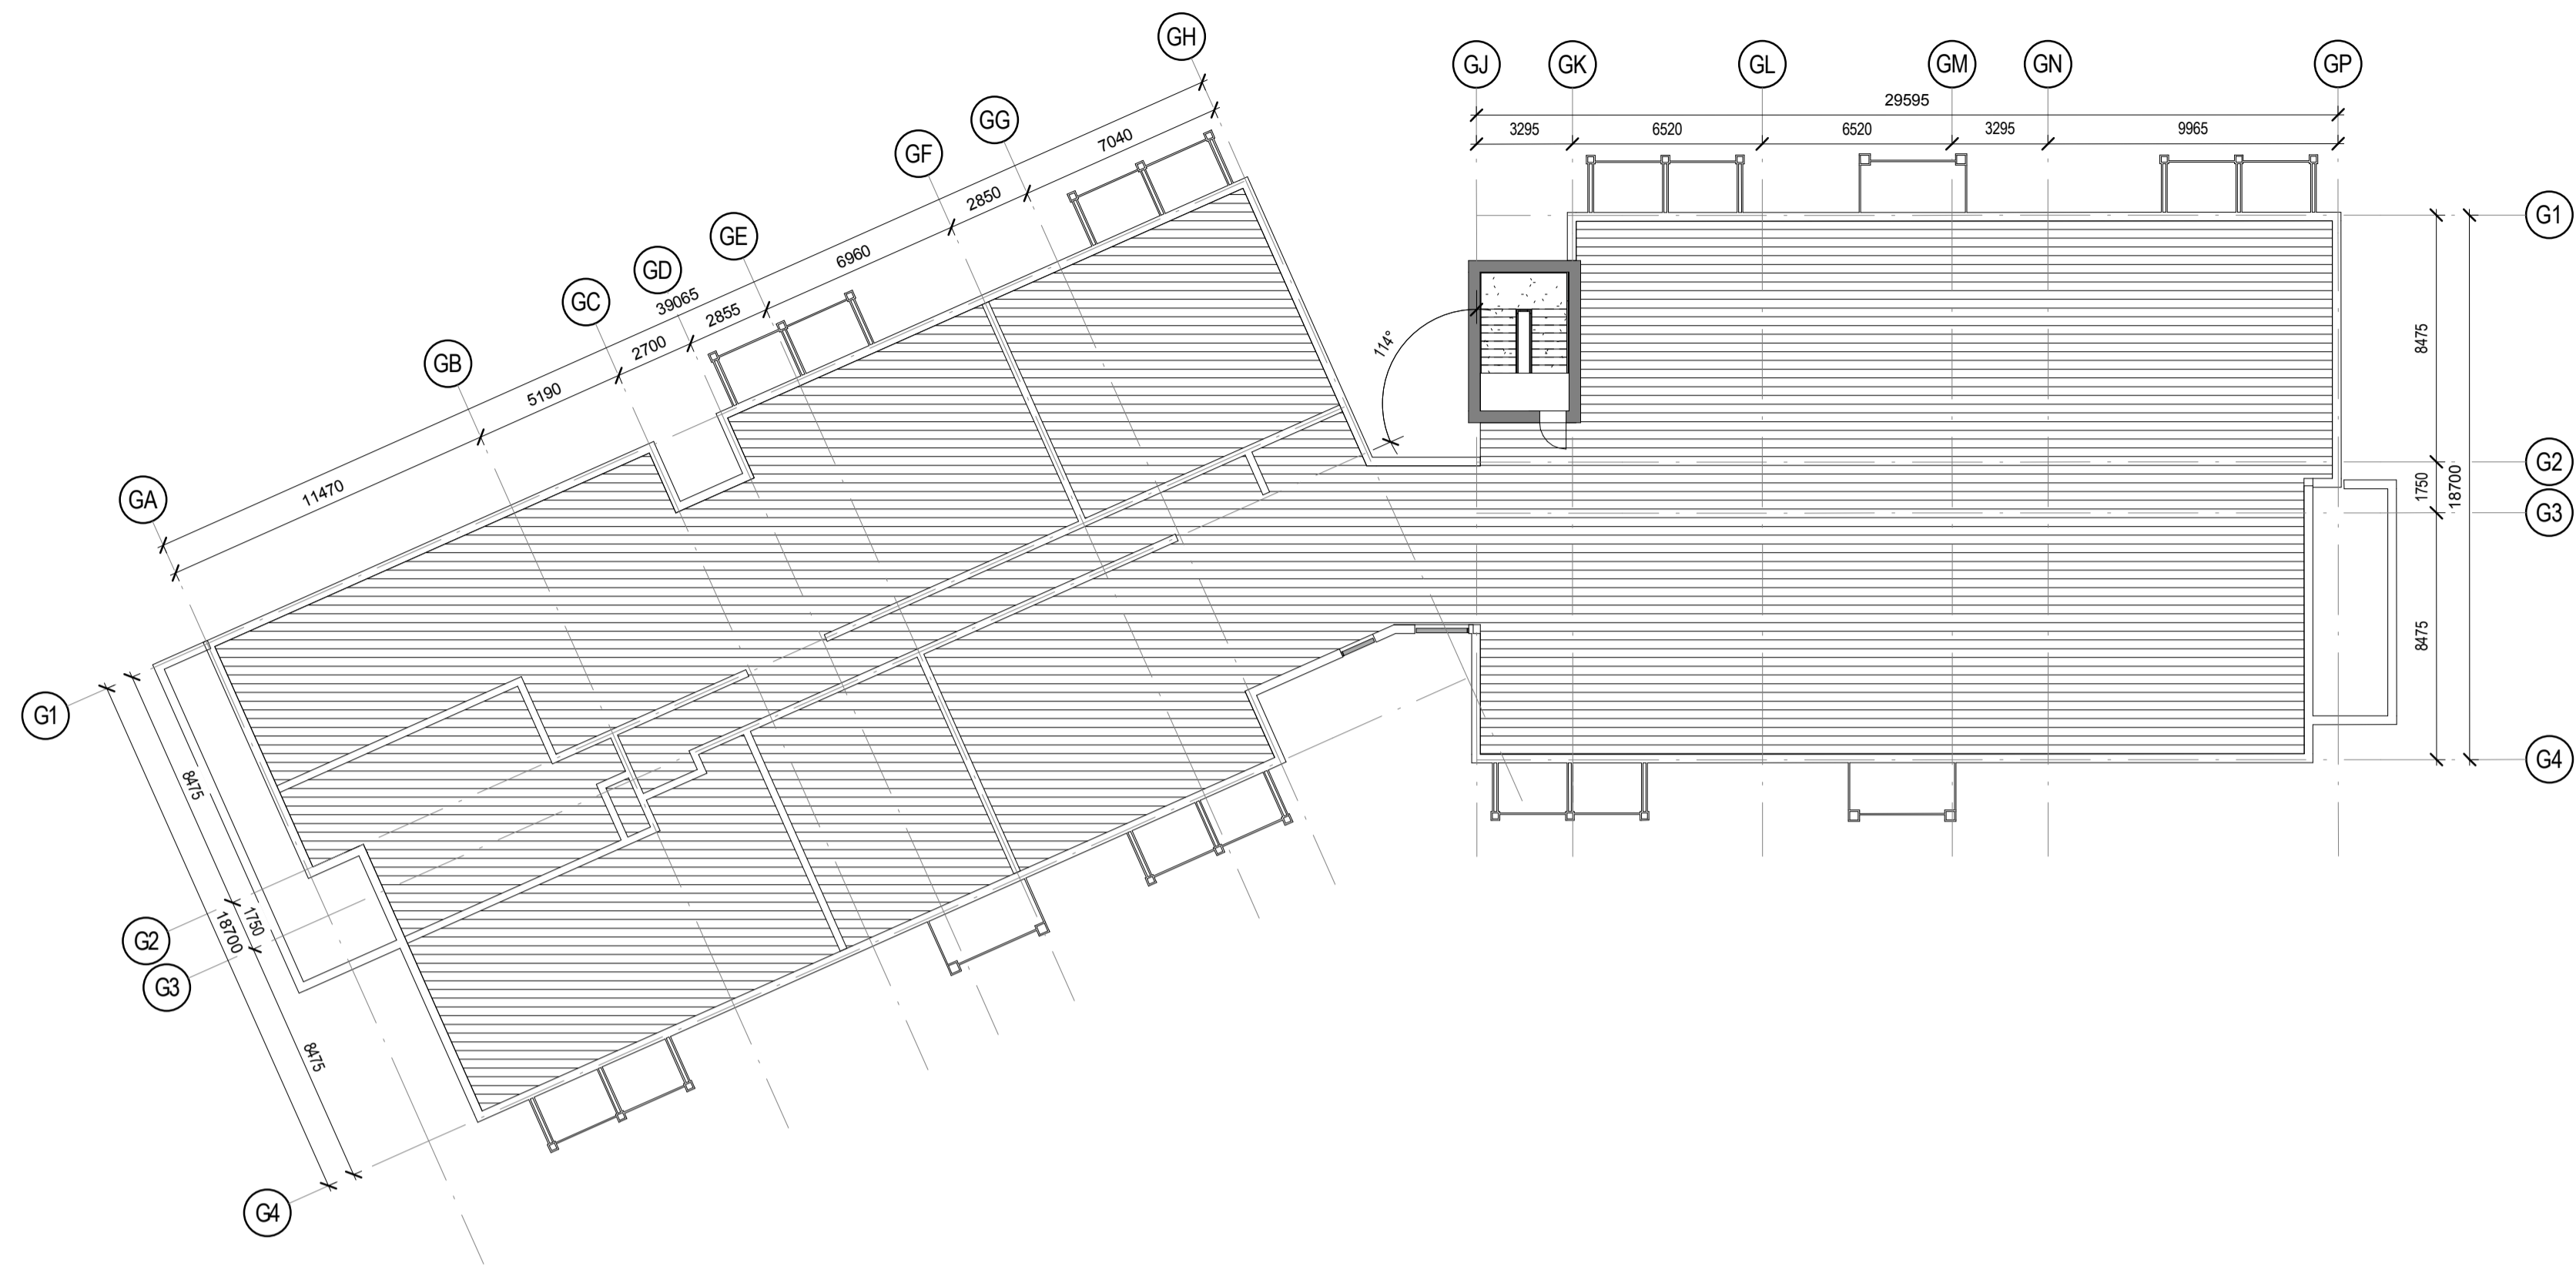

1 **G_08_Roof Level**
1 : 200

C2	08/07/2019	Phase 2: Stage 3 Submission	MD	DC
C1	08/03/2019	Phase 2: Stage 2 Submission	MD	DG
REV	DATE	DESCRIPTION	CHKD	DRW

Planning

Henry J Lyons

Architecture + Interiors
henryjlyons.com

+353 1 888 3333
info@henryjlyons.com

51-54 Pearse Street
Dublin D02 KA66

CLIENT
Crown Square Developments Ltd.

PROJECT
**Crown Square Galway
Mixed-Use Development - Phase 2**

DATE	02/25/19
SCALE:	1 : 200 @A1
DRAWN	Author
CHECKED	Checker
MODEL FILE NAME	CSG-HJL-PL-ZZ-M3-A-0000

DRAWING
L08 - Roof Level

HJL JOB No. 950144	DRAWING NUMBER CSG - HJL - G - ZZ - DR - A - G1005
------------------------------	--

DRAWING STATUS: ISSUED FOR PLANNING APPROVAL	A1	REVISION C2
---	----	-----------------------