
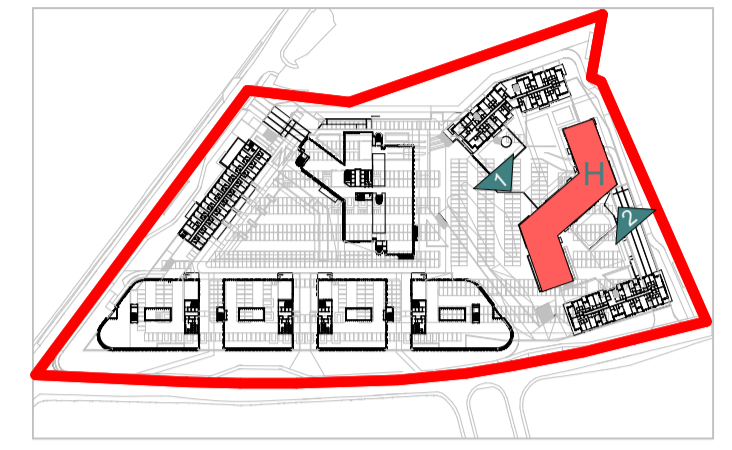



NOTE
ALL DIMENSIONS TO BE CHECKED ON SITE
NO DIMENSIONS TO BE SCALED FROM THIS DRAWING
THIS DRAWING IS TO BE READ IN CONJUNCTION WITH
RELEVANT CONSULTANTS DRAWINGS

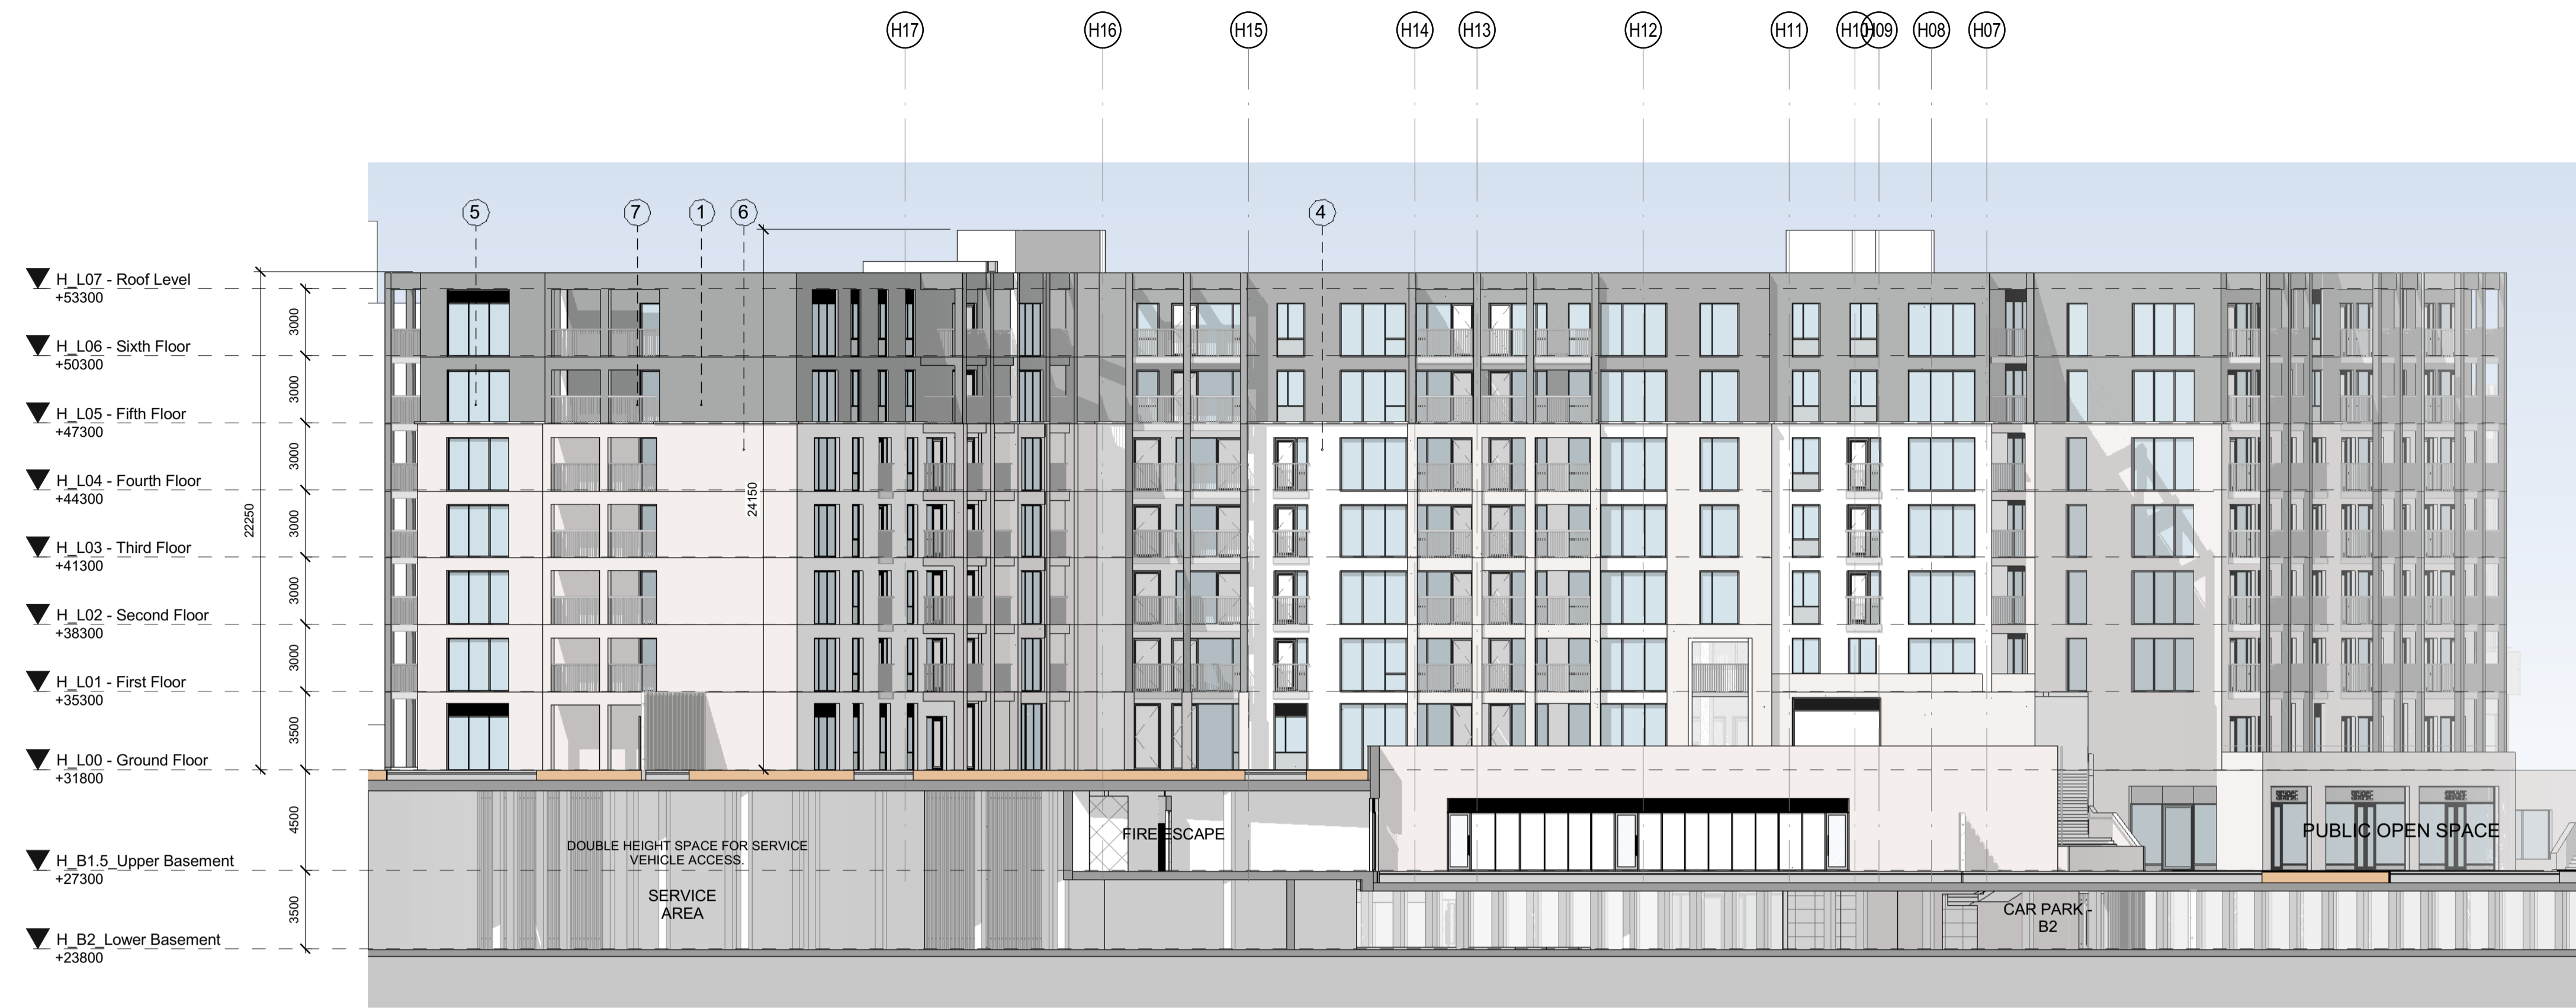

MATERIALS LEGEND

- 1 ZINC CLADDING
- 2 STONE CLADDING
- 3 ZINC PARAPET
- 4 RENDER FINISH
- 5 ALUMINIUM FRAMED GLAZING
- 6 SELECTED BRICK FACADE
- 7 METAL RAILING GUARDING
- 8 GLAZED BALCONY GUARDING
- 9 ZINC CLAD COLUMN

1 **Block H_Facade 01_North_Planning**
1 : 200

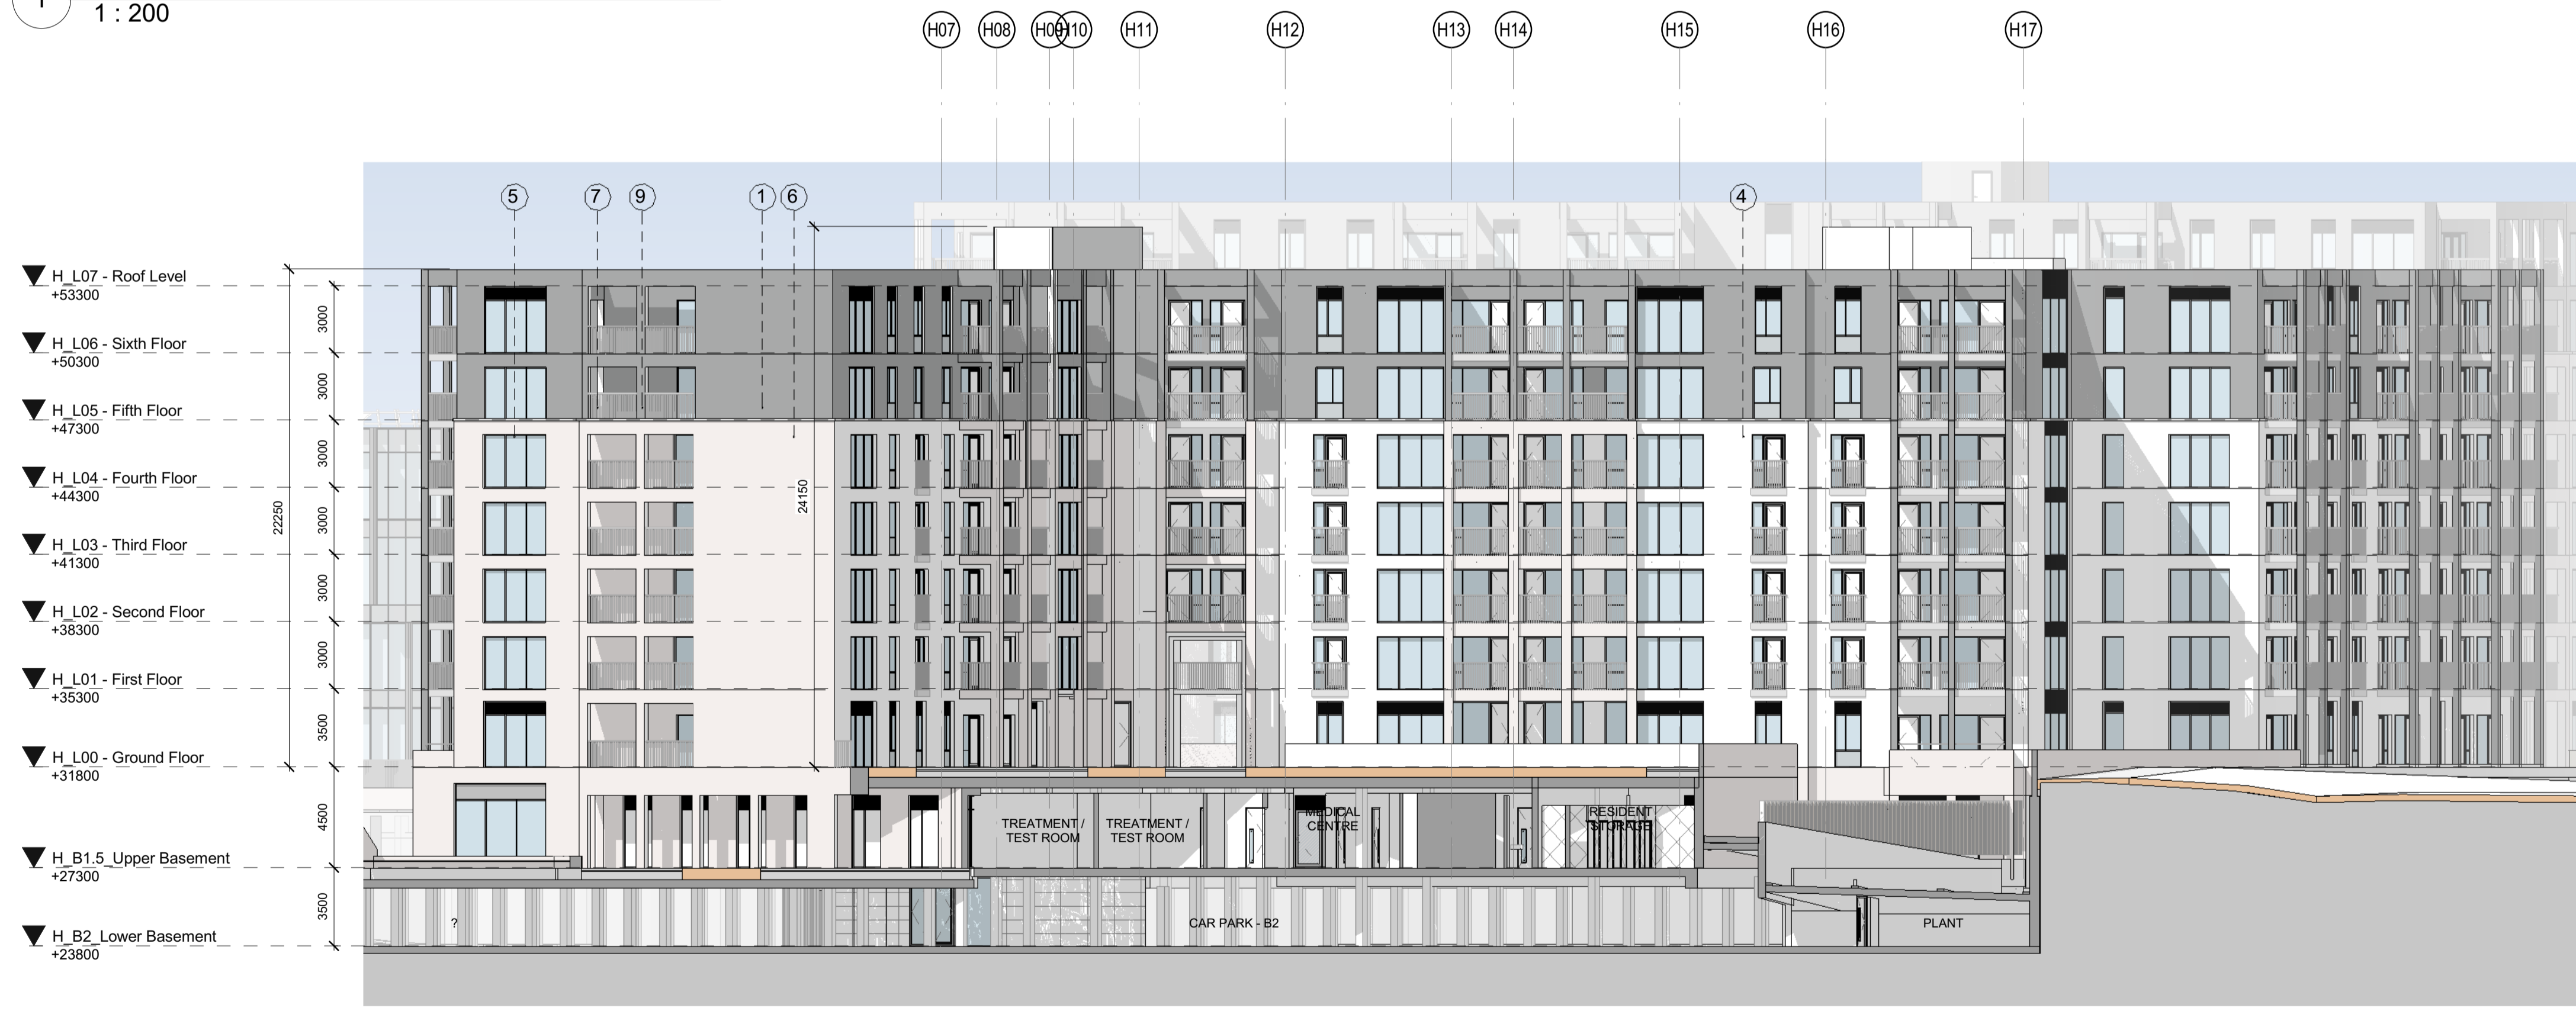

2 **Block H_Facade 02_South_Planning**
1 : 200

C2	08/07/2019	Phase 2: Stage 3 Submission	MD	DC
C1	08/03/2019	Phase 2: Stage 2 Submission	MD	DG
REV	DATE	DESCRIPTION		CHKD/DRW

Planning

Henry J Lyons
Architecture + Interiors
henryjlyons.com

+353 1 888 3333
info@henryjlyons.com

51-54 Pearse Street
Dublin D02 KA66

CLIENT
Crown Square Developments Ltd.

PROJECT
Crown Square Galway
Mixed-Use Development - Phase 2

DATE	02/21/19
SCALE:	1 : 200 @A1
DRAWN	Author
CHECKED	Checker
MODEL FILE NAME	CSG-HJL-PL-ZZ-M3-A-0000

DRAWING
Facade 01 & 02

HJL JOB NO. 950144	DRAWING NUMBER CSG - HJL - H - XX - DR - A - H2002
-----------------------	---

DRAWING STATUS: ISSUED FOR PLANNING APPROVAL	A1	REVISION C2
---	----	----------------