



1 **H_L04 - Fourth Floor**
1 : 200

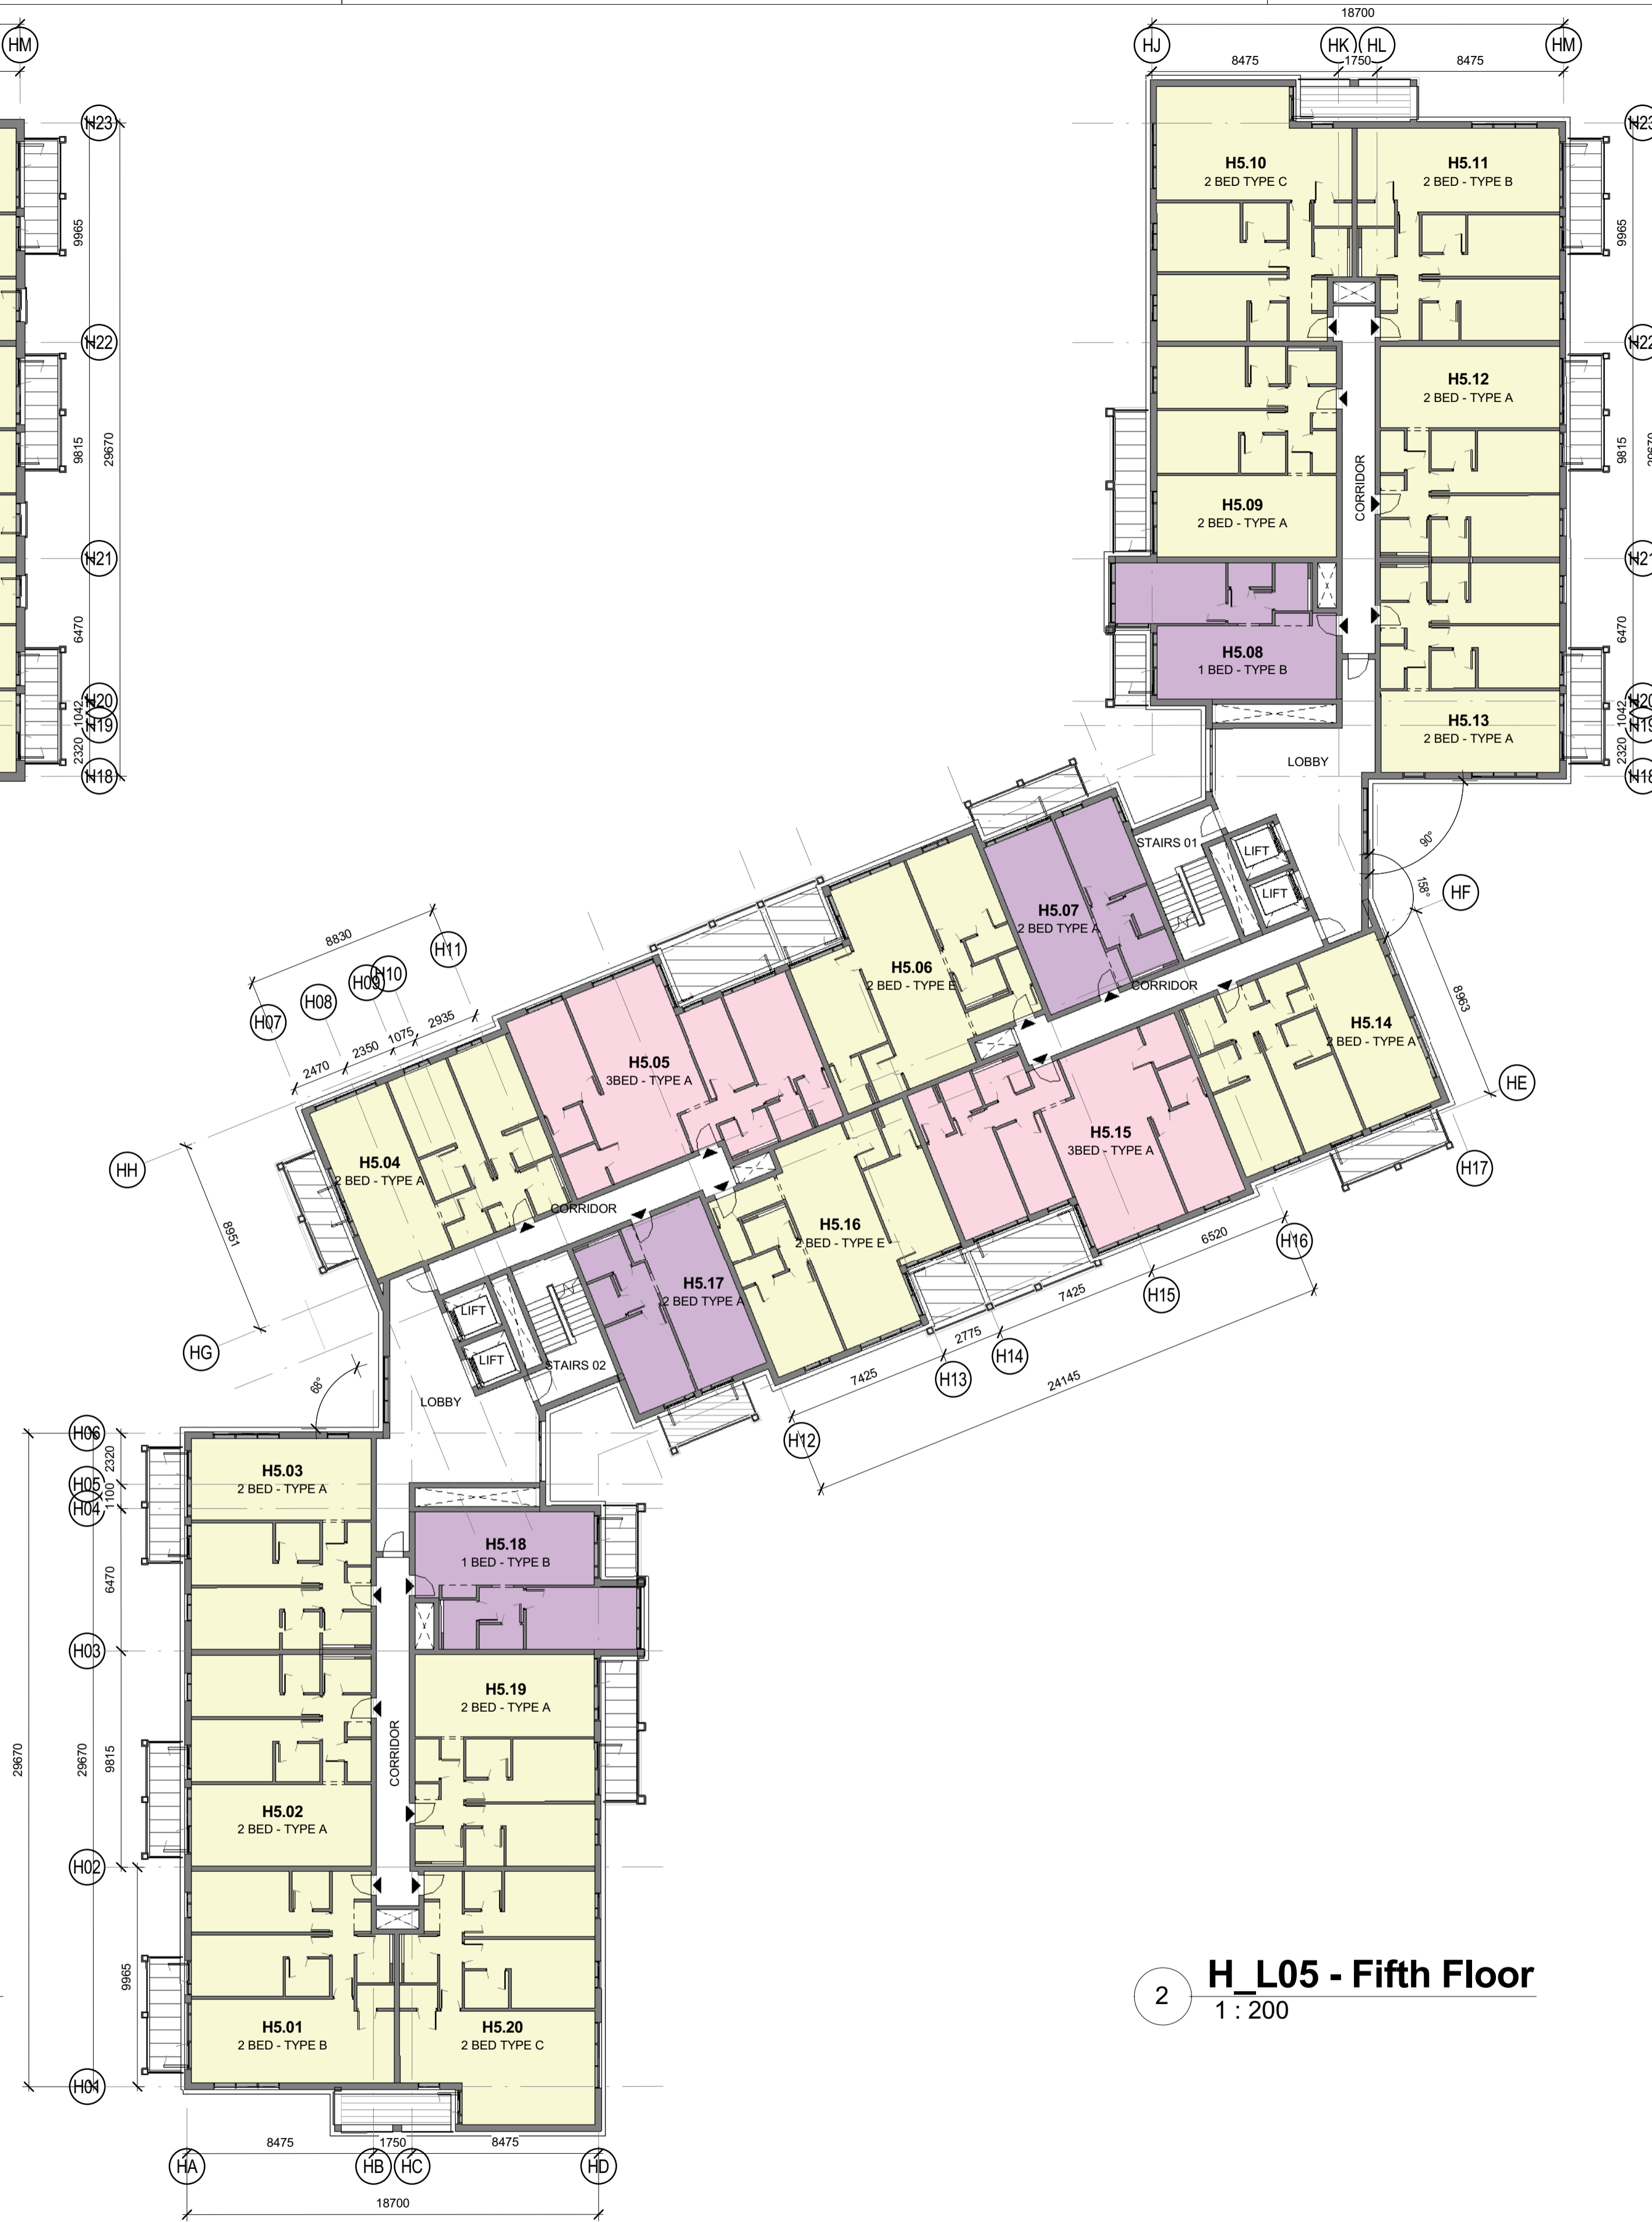

2 **H_L05 - Fifth Floor**
1 : 200

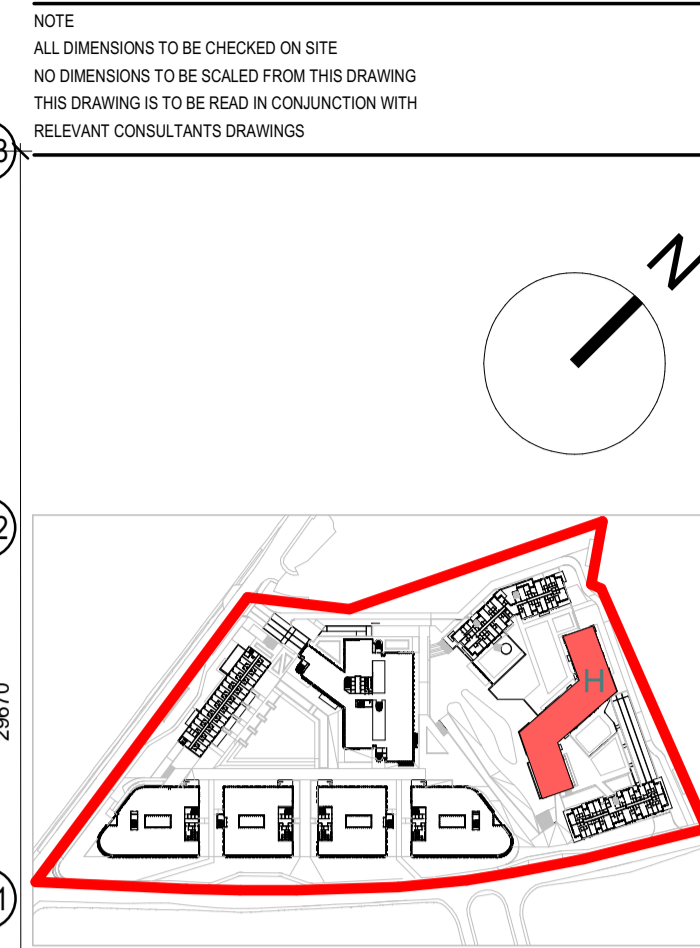

C2	08/07/2019	Phase 2: Stage 3 Submission	MD	DC
C1	08/03/2019	Phase 2: Stage 2 Submission	MD	DG
REV	DATE	DESCRIPTION	MD	CHKD

Planning

Henry J Lyons

Architecture + Interiors
henryjlyons.com

+353 1 888 3333
info@henryjlyons.com

51-54 Pearse Street
Dublin D02 KA66

CLIENT
Crown Square Developments Ltd.

PROJECT
Crown Square Galway
Mixed-Use Development - Phase 2

DATE 02/21/19
SCALE 1 : 200 @A1
DRAWN Author
CHECKED Checker
MODEL FILE NAME CSG-HJL-PL-ZZ-M3-A-0000

DRAWING
L04 - 05 - Fourth & Fifth Floor
Level

HJL JOB No. 950144 DRAWING NUMBER CSG - HJL - H - ZZ - DR - A - H1003

DRAWING STATUS: ISSUED FOR PLANNING APPROVAL A1 C2