

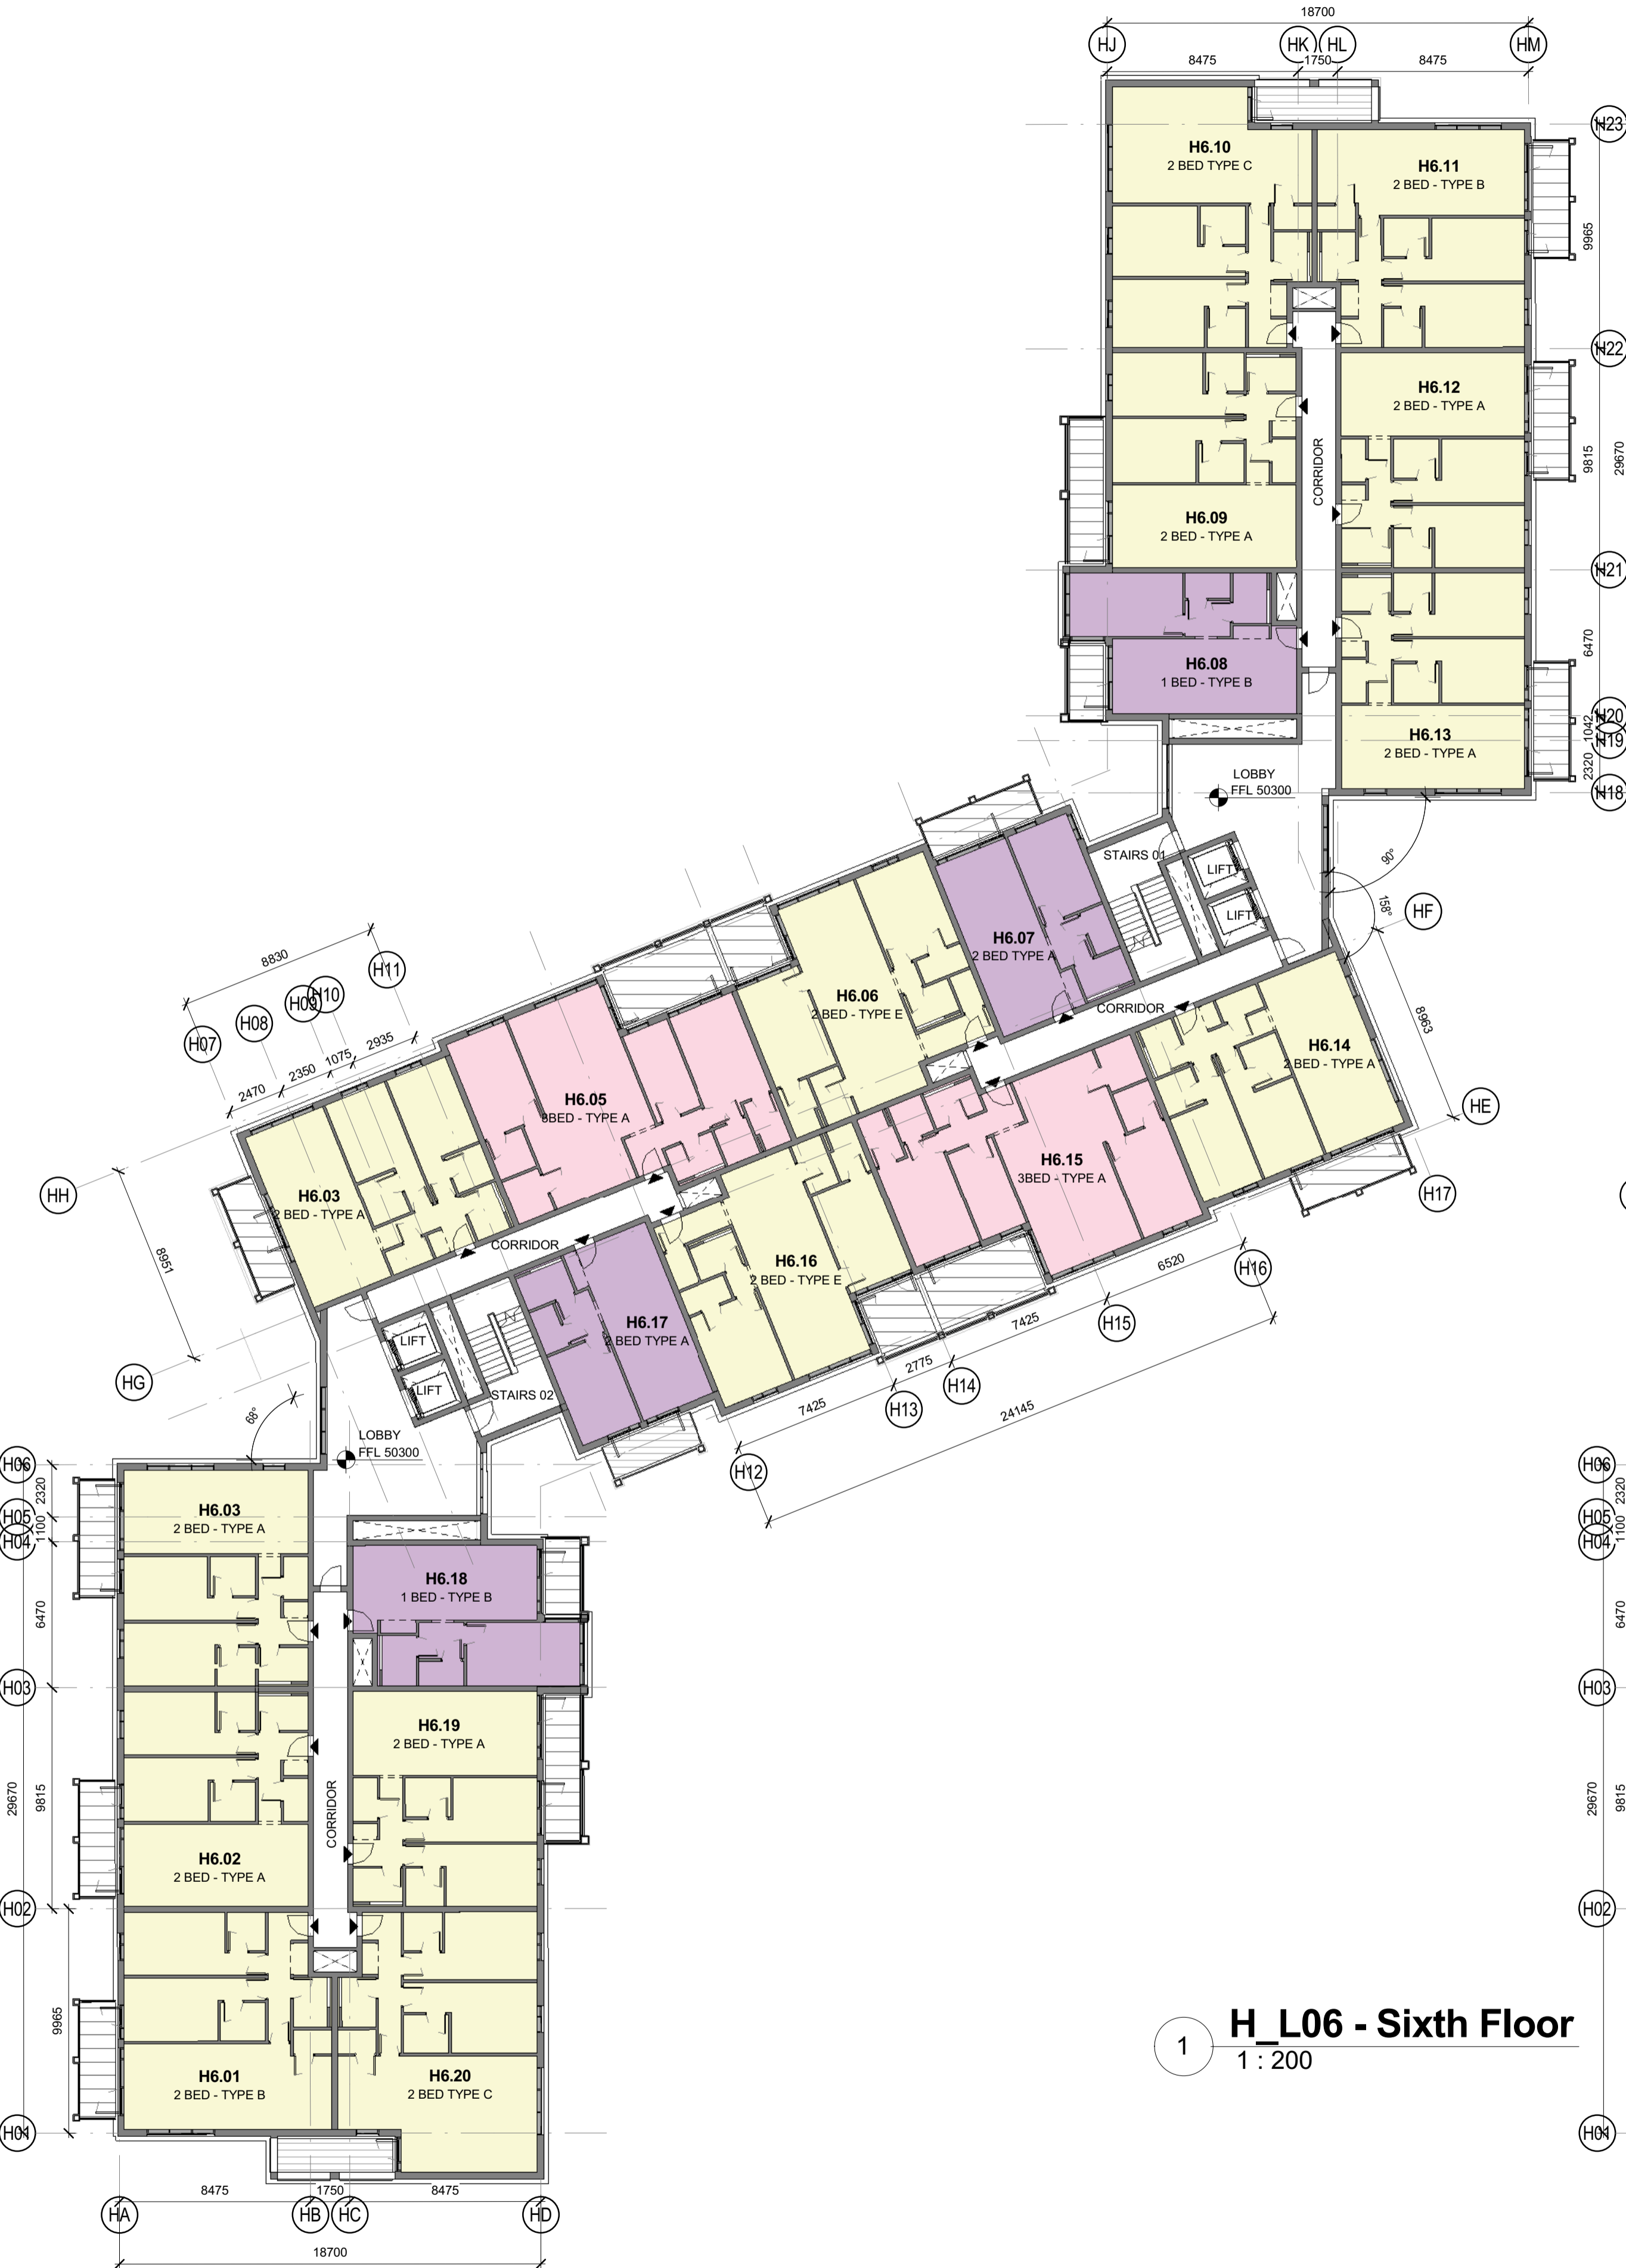
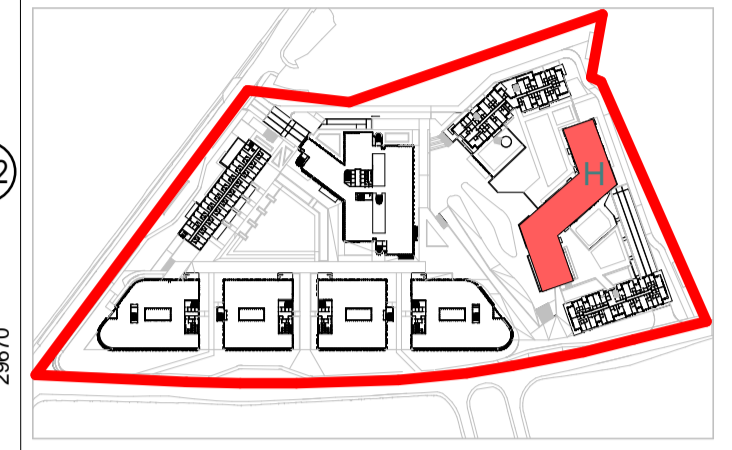


NOTE  
ALL DIMENSIONS TO BE CHECKED ON SITE  
NO DIMENSIONS TO BE SCALED FROM THIS DRAWING  
THIS DRAWING IS TO BE READ IN CONJUNCTION WITH  
RELEVANT CONSULTANTS DRAWINGS

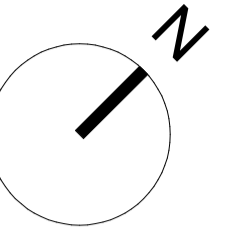

1 **H\_L06 - Sixth Floor**  
1 : 200

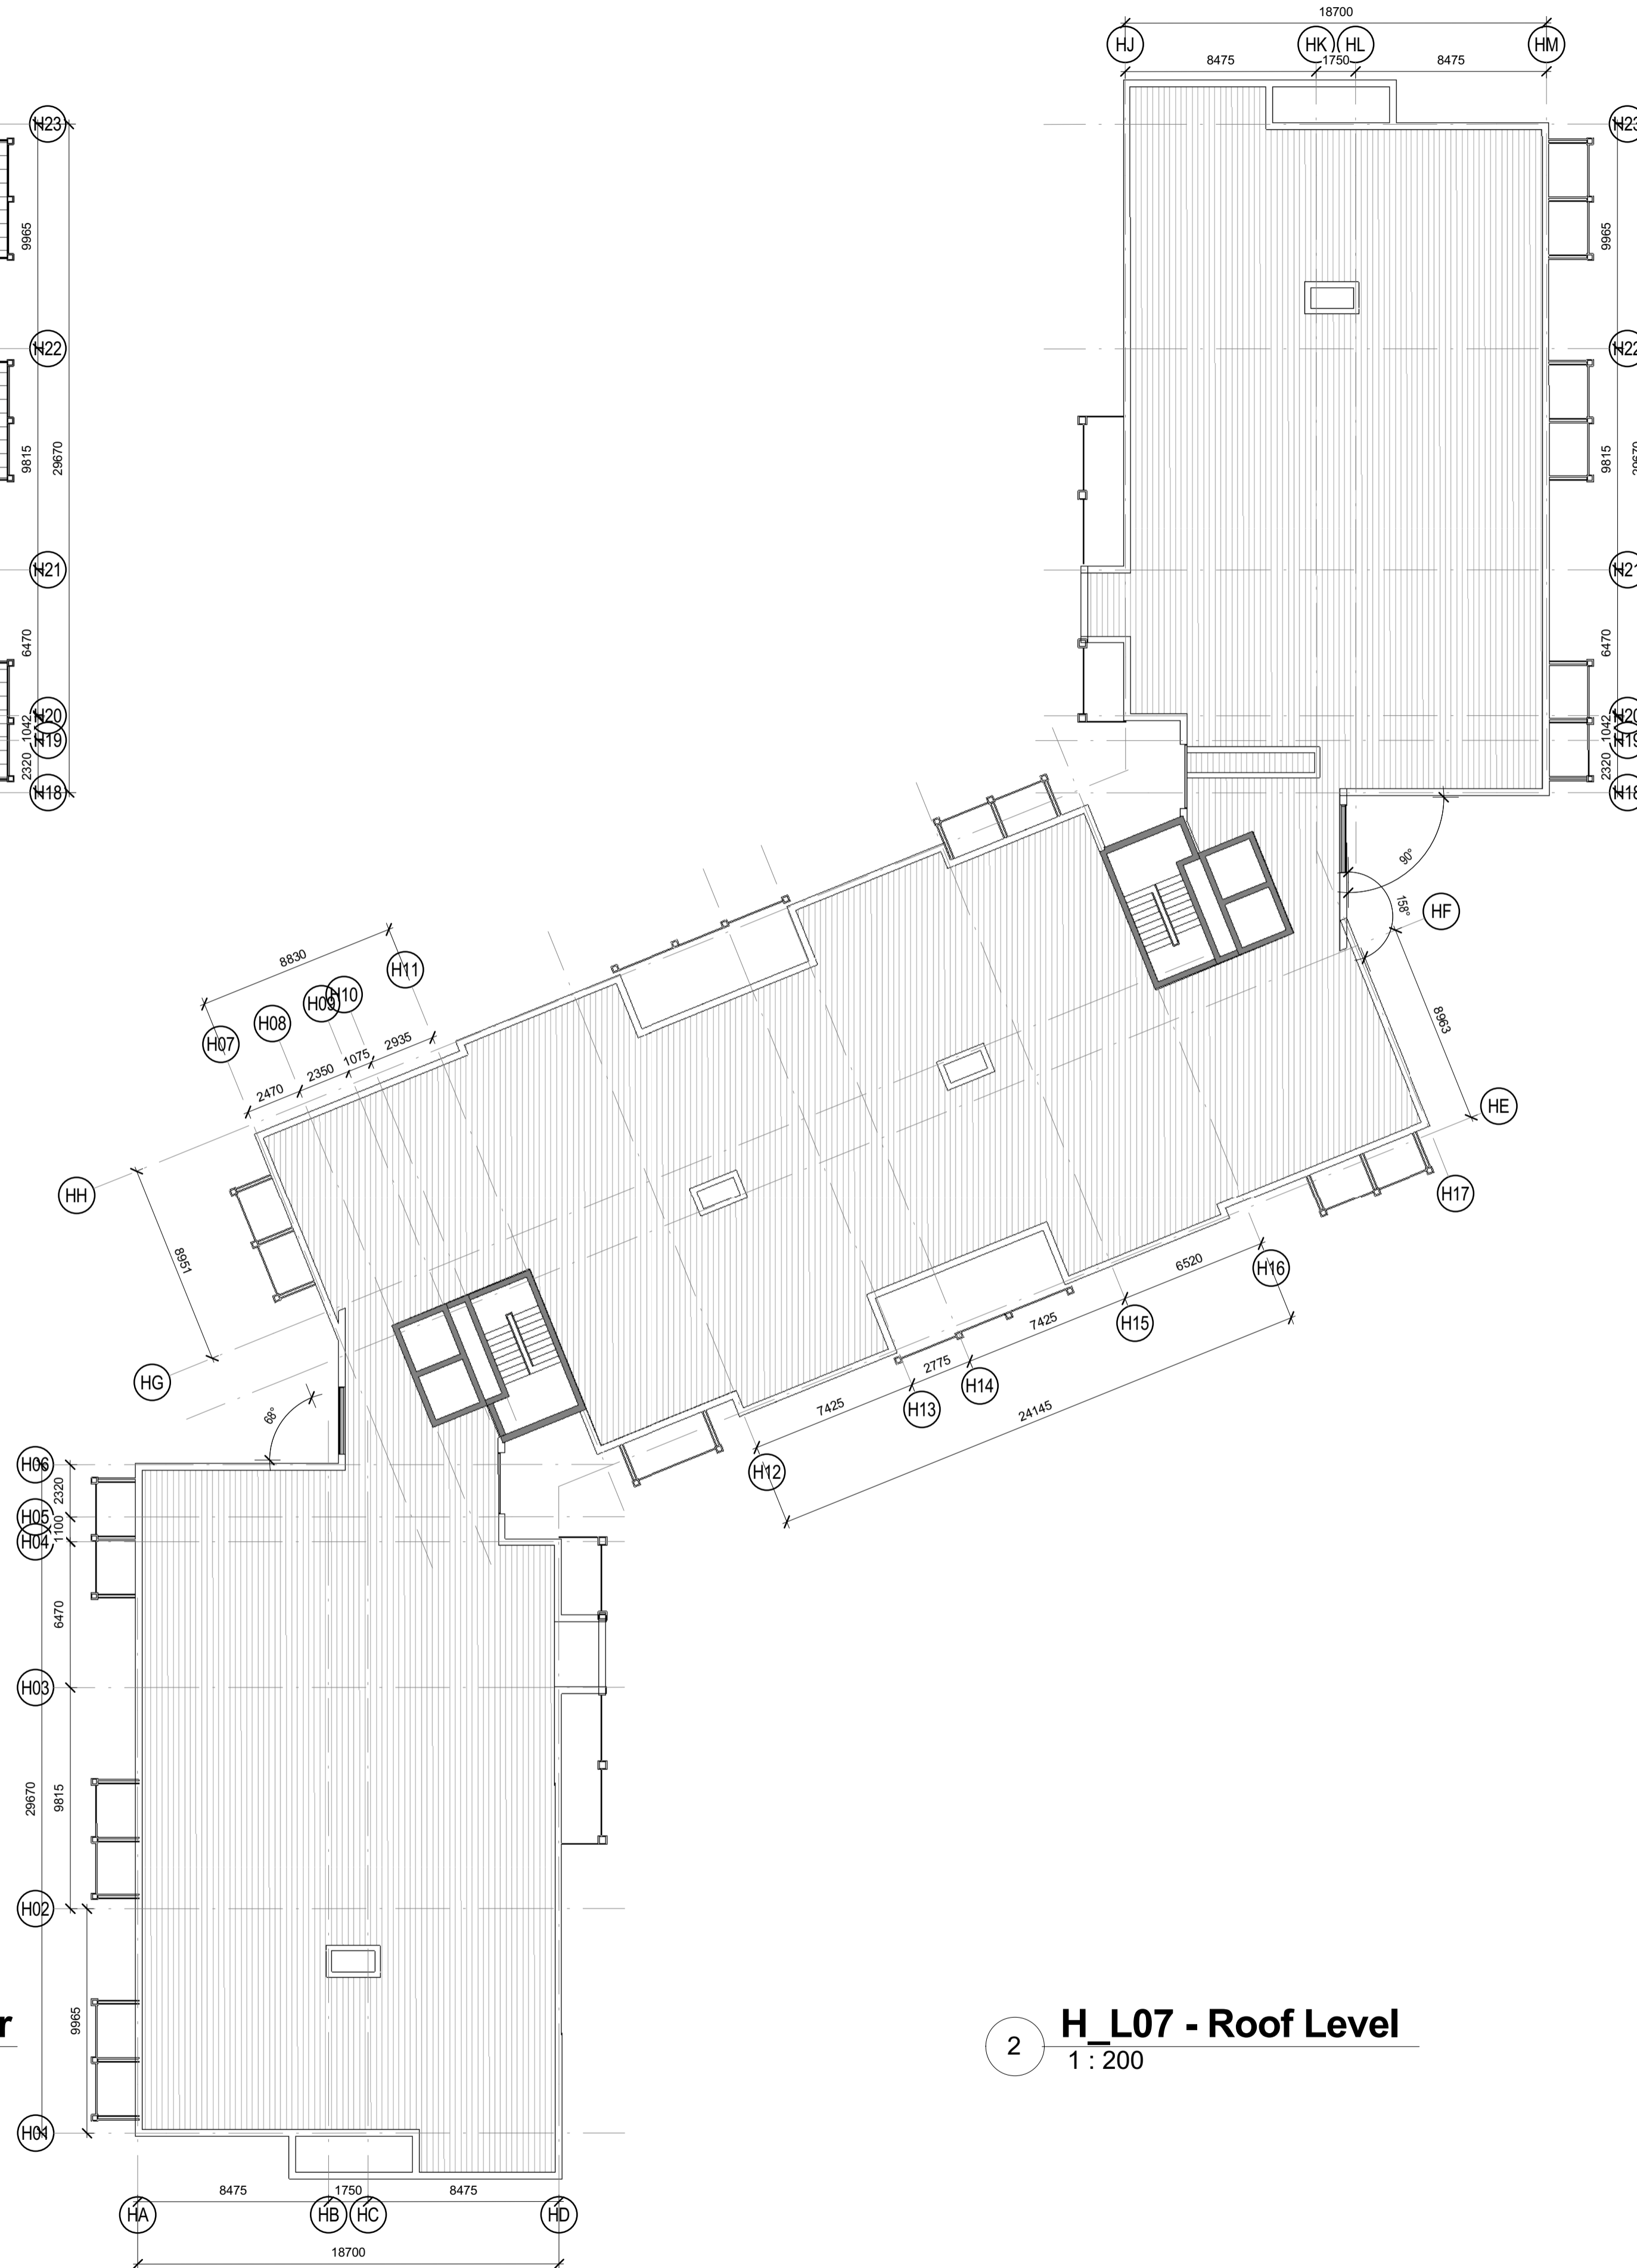

2 **H\_L07 - Roof Level**  
1 : 200

C2	08/07/2019	Phase 2: Stage 3 Submission	MD	DC
C1	08/03/2019	Phase 2: Stage 2 Submission	MD	DG
REV	DATE	DESCRIPTION	CHKD	DRW

Planning

# Henry J Lyons

Architecture + Interiors  
henryjlyons.com

+353 1 888 3333  
info@henryjlyons.com

51-54 Pearse Street  
Dublin D02 KA66

CLIENT  
Crown Square Developments Ltd.

PROJECT  
Crown Square Galway  
Mixed-Use Development - Phase 2

DATE: 02/21/19  
SCALE: 1 : 200 @A1  
DRAWN: Author  
CHECKED: Checker  
MODEL FILE NAME: CSG-HJL-PL-ZZ-M3-A-0000

DRAWING  
L06 - 07 - Sixth Floor & Roof Level

HJL JOB No. <b>950144</b>	DRAWING NUMBER <b>CSG - HJL - H - ZZ - DR - A - H1004</b>
------------------------------	--

DRAWING STATUS: ISSUED FOR PLANNING APPROVAL	REVISION A1	C2
---	----------------	----