


NOTE
ALL DIMENSIONS TO BE CHECKED ON SITE
NO DIMENSIONS TO BE SCALED FROM THIS DRAWING
THIS DRAWING IS TO BE READ IN CONJUNCTION WITH
RELEVANT CONSULTANTS DRAWINGS

1 Proposed Site Layout Plan - Ground Floor Level
1 : 500

- | | | | | | | | |
|--|---|--|---|--|---|--|-----------------------|
| | HARDSCAPING - PAVING SETTS | | RELATIVE HEIGHT IN MILLIMETERS FROM DATUM | | SITE SUBJECT TO THIS PLANNING APPLICATION OUTLINED IN RED | | PARKING - RESIDENTIAL |
| | HARDSCAPING - PAVING FLAGS | | FINISHED FLOOR HEIGHT IN MILLIMETERS FROM DATUM | | BIKE DIRECTIONAL ROUTE | | PARKING - OFFICE |
| | SOFTSCAPING | | B1 UPPER BASEMENT CAR PARK VENTILATION OPES | | PARKING - HOTEL | | PARKING - VISITOR |
| | LANDSCAPE HARDSTANDING AREA FOR ESB ACCESS TO SUBSTATIONS | | B2 LOWER BASEMENT CAR PARK VENTILATION OPES | | PARKING - HOTEL | | PARKING - VISITOR |
- REFER TO LANDSCAPE ARCHITECTS DRAWING FOR DETAILS

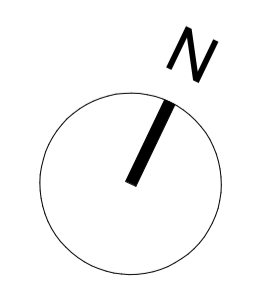

Planning

Henry J Lyons

Architecture • Interiors • +353 1 888 3333
henryjlyons.com info@henryjlyons.com 51-54 Pearse Street Dublin D02 KA66

CLIENT	Crown Square Developments Ltd.	DATE	10/24/18
PROJECT	Crown Square Galway Mixed-Use Development - Phase 2	SCALE	1 : 500 @A1
DRAWING	Proposed Site Layout Plan - Ground Floor Level	DRAWN	IC
		CHECKED	MD
		MODEL FILE NAME	CSG-HJL-PL-ZZ-M3-A-0000
		HJL JOB NO.	950144
		DRAWING NUMBER	CSG - HJL - ZZ - 00 - DR - A - 0003
		DRAWING STATUS	ISSUED FOR PLANNING APPROVAL
		REVISION	A1 C4
		COPYRIGHT	© HENRY J LYONS

REV	DATE	DESCRIPTION
C4	08/07/2019	Phase 2: Stage 3 Submission
C3	08/03/2019	Phase 2: Stage 2 Submission
C2	08/02/2019	Response to P.I.
C1	06/11/2018	Issued For Planning

MD DG
MD DC
MD IC
MD MD
CKHD/DRW