


NOTE  
ALL DIMENSIONS TO BE CHECKED ON SITE  
NO DIMENSIONS IS TO BE SCALED FROM THIS DRAWING  
THIS DRAWING IS TO BE READ IN CONJUNCTION WITH  
RELEVANT CONSULTANTS DRAWINGS

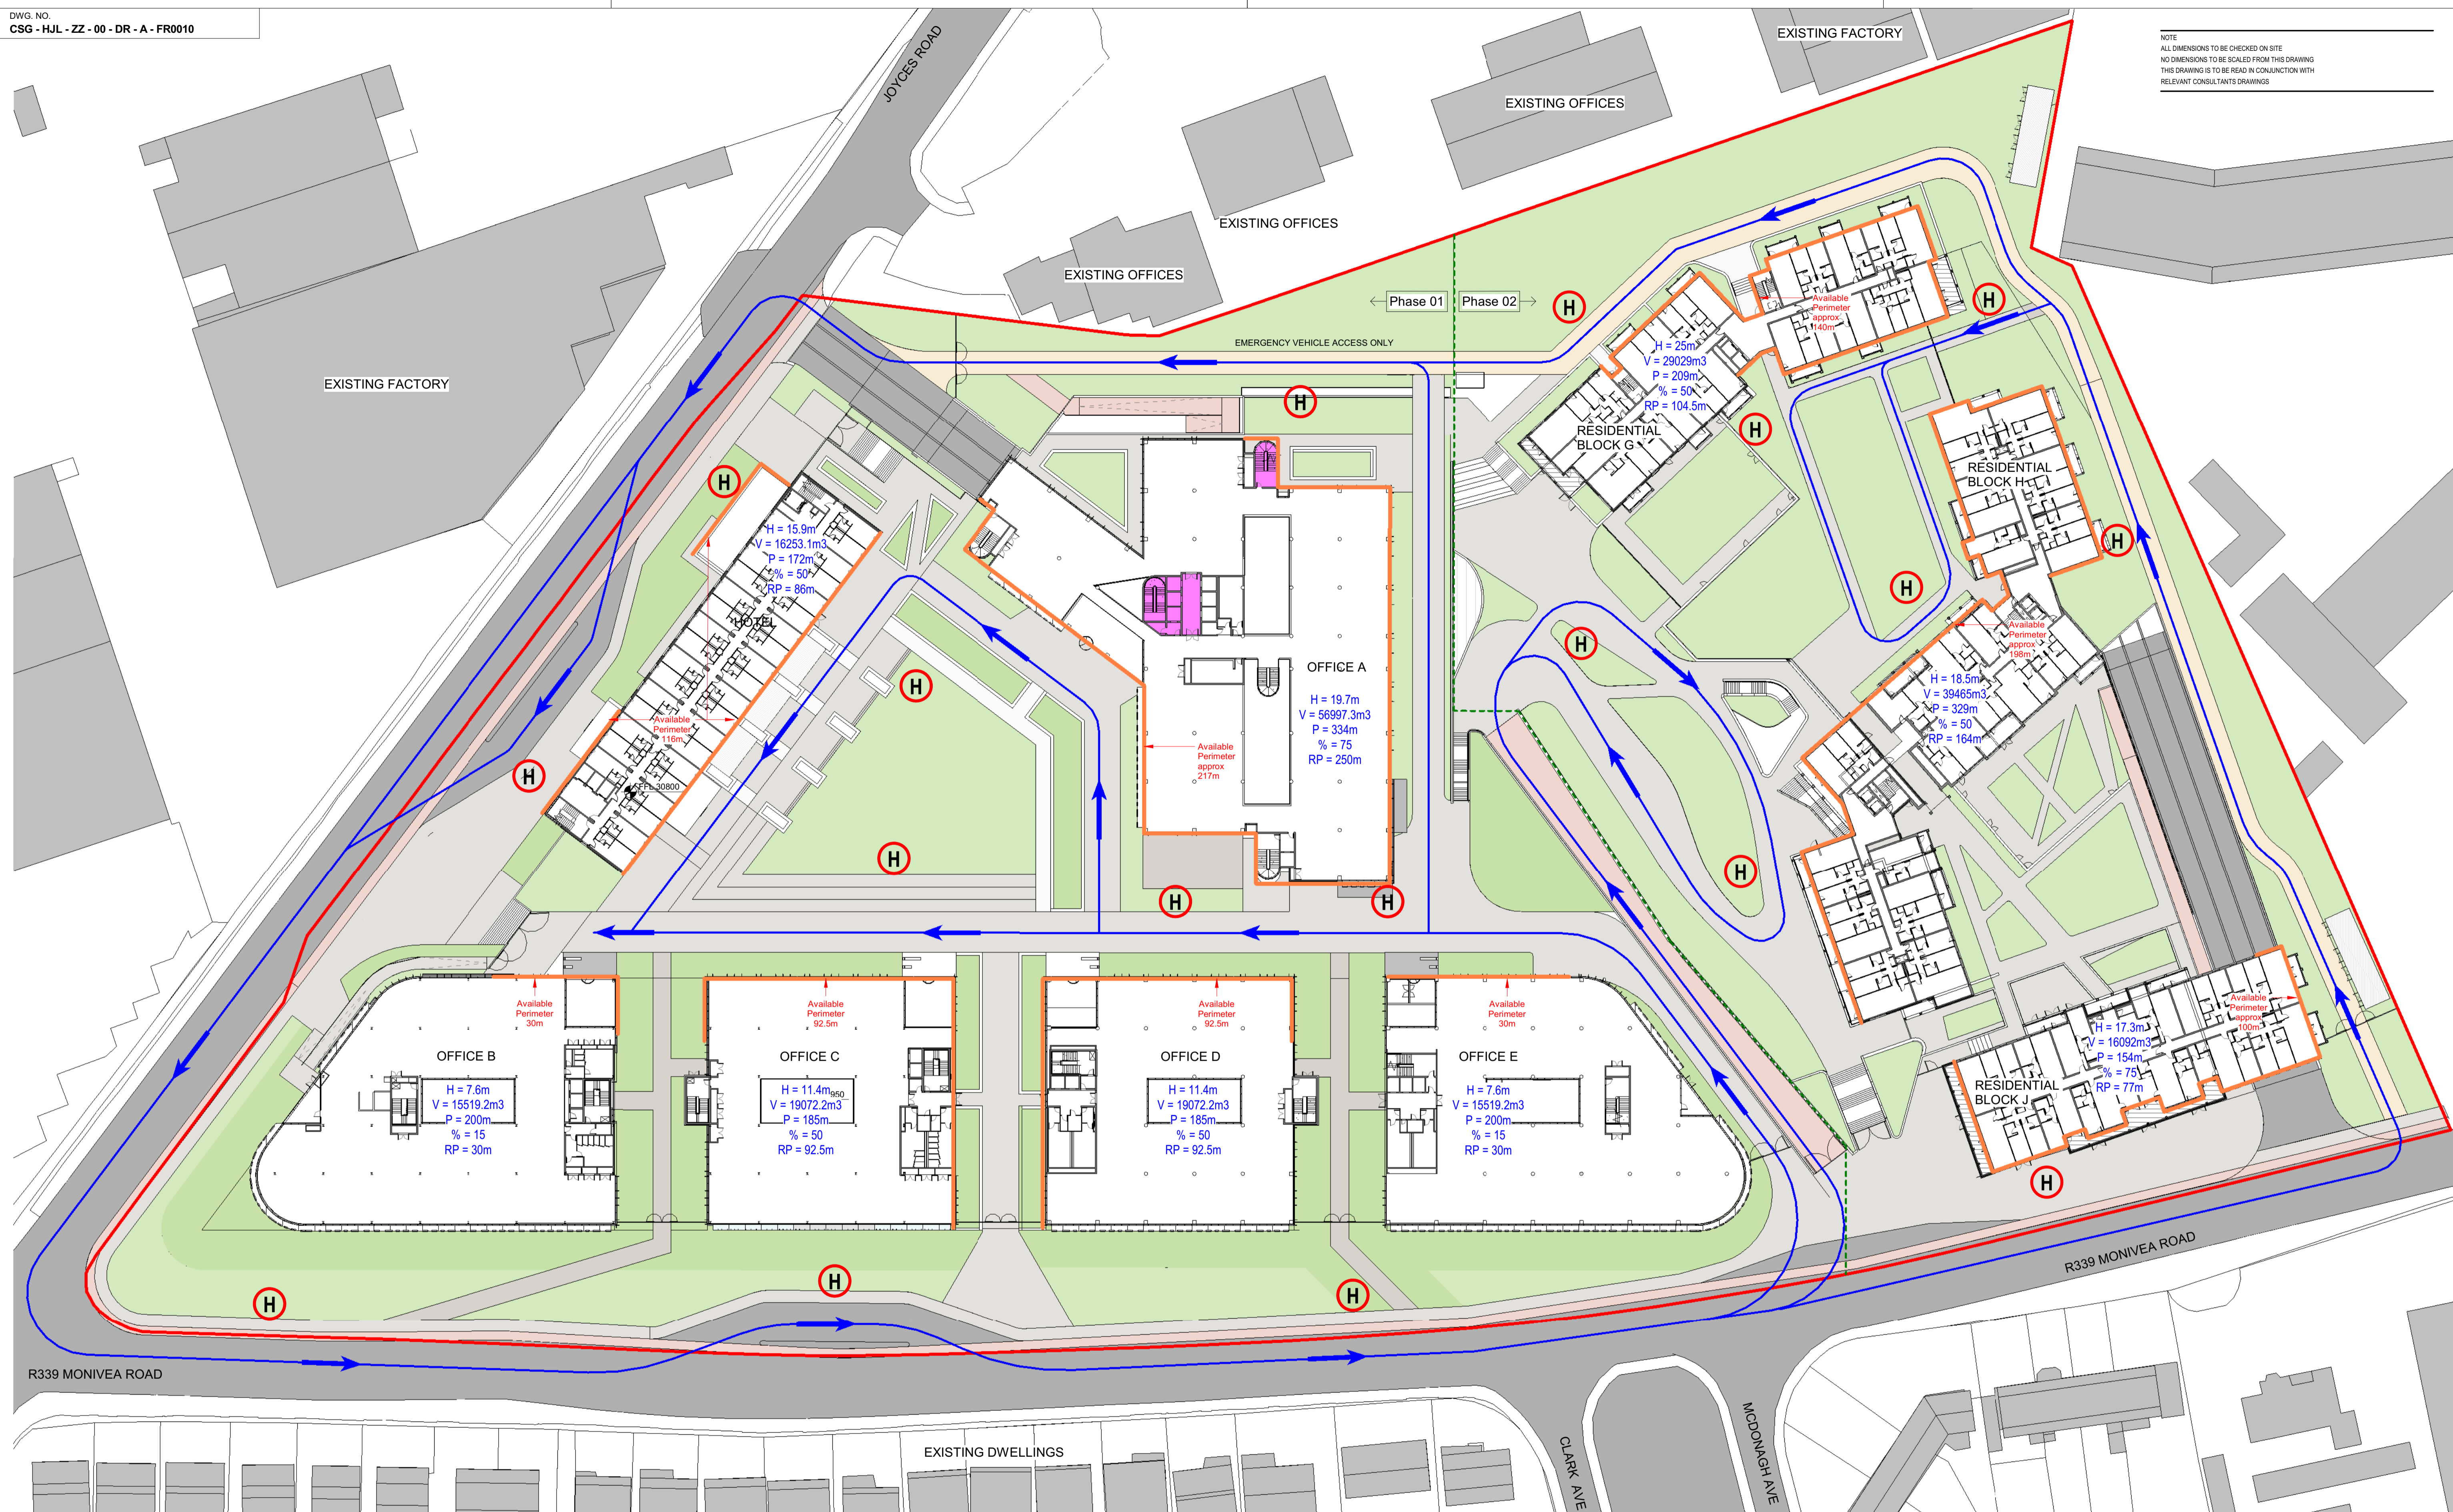


### 1 Fire Brigade Access - Ground Floor Level

1 : 500

- SITE BOUNDARY
- - - PHASE 1 / 2 BOUNDARY
- HIGH REACH APPLIANCE TENDER ROUTE
- H INDICATIVE FIRE HYDRANT LOCATION
- FIRE FIGHTING SHAFT LOCATION

H = TOP FLOOR HEIGHT (m)  
V = BUILDING VOLUME (m<sup>3</sup>)  
P = BUILDING PERIMETER  
% = % OF PERIMETER REQUIRING TENDER ACCESS  
RP = BUILDING PERIMETER ACCESS REQUIRED

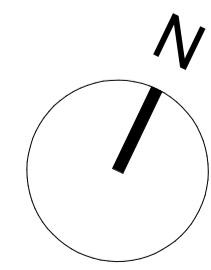

Planning

**Henry J Lyons**

Architecture + Interiors  
henryjlyons.com +353 1 888 3333 info@henryjlyons.com 51-54 Pearse Street Dublin D02 KA66

CLIENT  
**Crown Square Developments Ltd.**  
PROJECT  
**Crown Square Galway  
Mixed-Use Development - Phase 2**  
DRAWING  
**Fire Brigade Access**

DATE 01/23/19  
SCALE 1 : 500 @A1  
DRAWN IC  
CHECKED MD  
MODEL FILE NAME CSG-HJL-PL-ZZ-M3-A-0000  
DRAWING NUMBER 950144  
DRAWING NUMBER CSG - HJL - ZZ - 00 - DR - A - FR0010  
ISSUED FOR PLANNING APPROVAL  
A1 C3  
COPYRIGHT © HENRY J LYONS