


Parking Schedule_B1_Department


Parking Type	Car Spaces
Hotel	
-1 Car - Disabled Space	3
-1 Car - Single 2500x4800mm	139
	142
Office	
-1 Car - Disabled Space	18
-1 Car - Single 2500x4800mm	219
	237
Visitor	
-1 Car - Disabled Space	5
-1 Car - Single 2500x4800mm	74
	79

NOTE
ALL DIMENSIONS TO BE CHECKED ON SITE
NO DIMENSIONS TO BE SCALED FROM THIS DRAWING
THIS DRAWING IS TO BE READ IN CONJUNCTION WITH
RELEVANT CONSULTANTS DRAWINGS

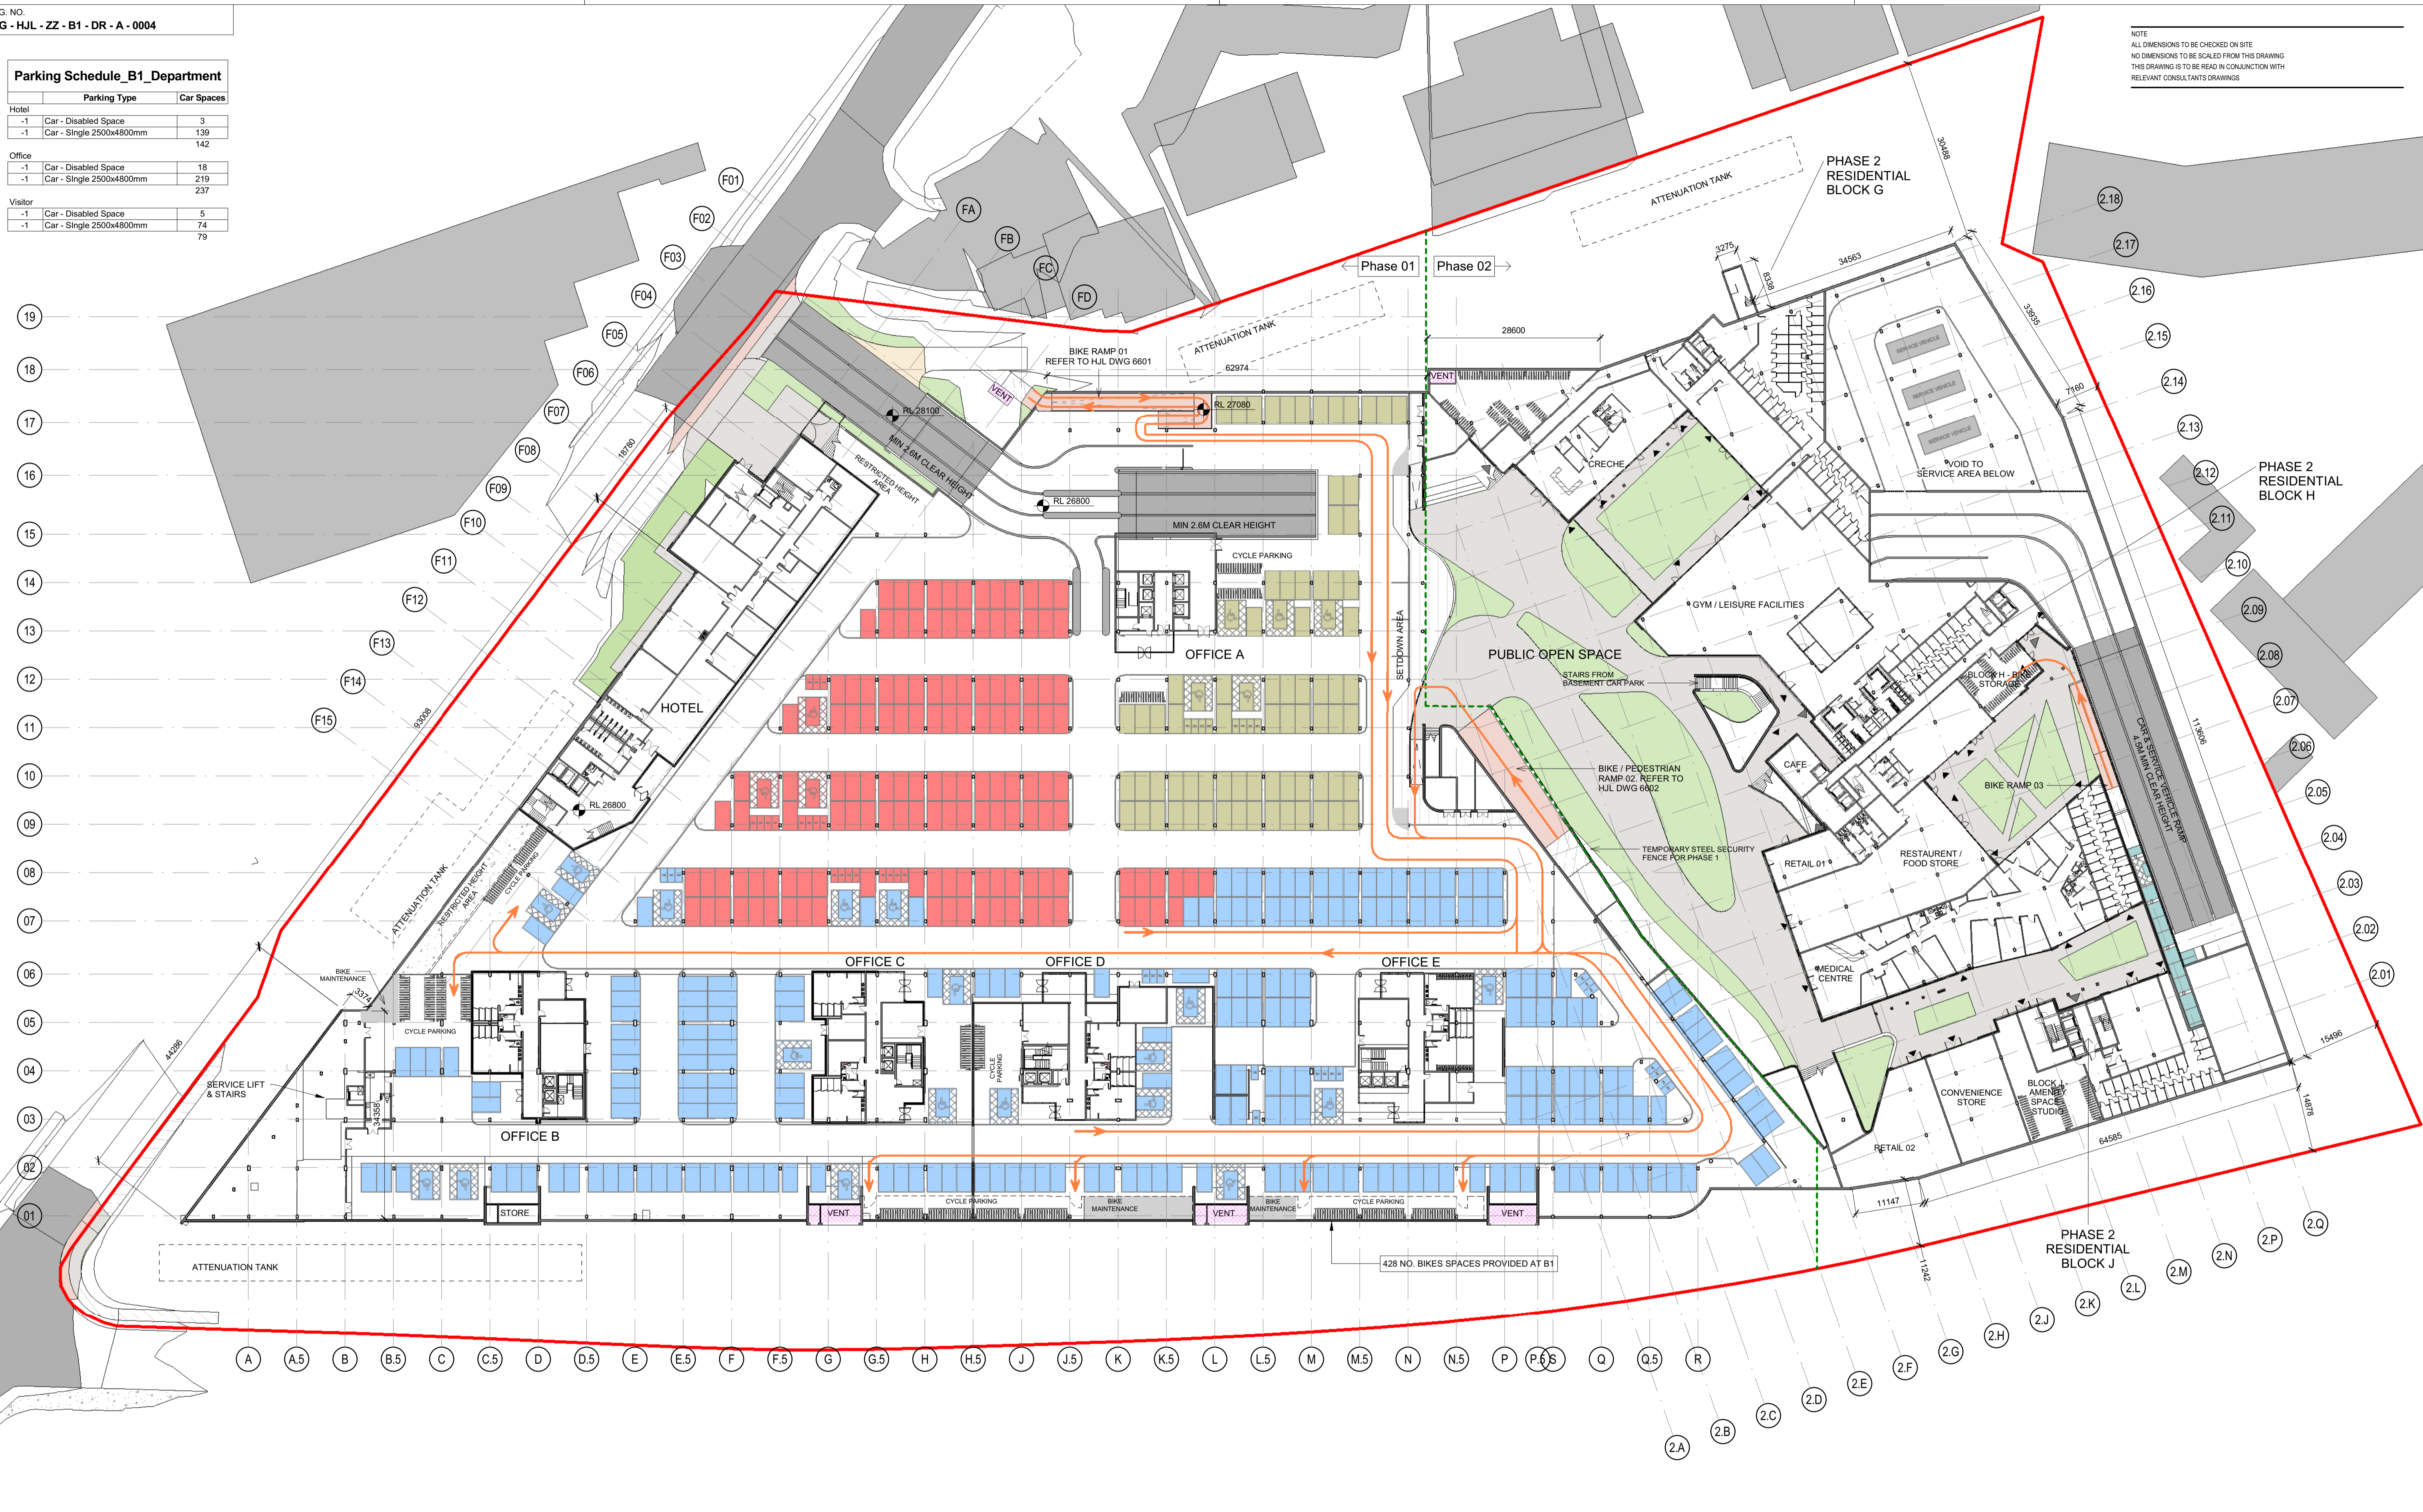

1 Proposed B1 Upper Basement - Site Layout Plan
1 : 500

- HARDSCAPING - PAVING SETTS
- HARDSCAPING - PAVING FLAGS
- SOFTSCAPING
- LANDSCAPE HARDSTANDING AREA FOR ESB ACCESS TO SUBSTATIONS
- REFER TO LANDSCAPE ARCHITECTS DRAWING FOR DETAILS
- RELATIVE HEIGHT IN MILLIMETERS FROM DATUM
- FINISHED FLOOR HEIGHT IN MILLIMETERS FROM DATUM
- SITE SUBJECT TO THIS PLANNING APPLICATION OUTLINED IN RED
- B1 UPPER BASEMENT CAR PARK VENTILATION OPES
- B2 LOWER BASEMENT CAR PARK VENTILATION OPES
- BICYCLE LANE / RAMP
- BICYCLE DIRECTIONAL ROUTE
- PARKING - RESIDENTIAL
- PARKING - OFFICE
- PARKING - HOTEL
- PARKING - VISITOR

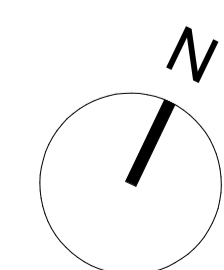

Planning

Henry J Lyons

Architecture • Interiors
henryjlyons.com

+353 1 888 3333
info@henryjlyons.com

51-54 Pearse Street
Dublin D02 KA66

CLIENT
Crown Square Developments Ltd.

PROJECT
**Crown Square Galway
Mixed-Use Development - Phase 2**

DRAWING
**Proposed B1 Upper Basement -
Site Layout Plan**

DATE 10/25/18
SCALE 1 : 500 @A1
DRAWN IC
CHECKED MD
MODEL FILE NAME CSG-HJL-PL-ZZ-M3-A-0000

HJL JOB No. 950144 | DRAWING NUMBER CSG - HJL - ZZ - B1 - DR - A - 0004

DRAWING STATUS: ISSUED FOR PLANNING APPROVAL | A1 | REVISION C4

COPYRIGHT © HENRY J LYONS

REV	DATE	DESCRIPTION	CHKD	DRW
C4	08/07/2019	Phase 2: Stage 3 Submission	MD	DC
C3	08/03/2019	Phase 2: Stage 2 Submission	MD	DG
C2	08/02/2019	Response to F.I.	MD	IC
C1	06/11/2018	Issued For Planning	MD	MD