
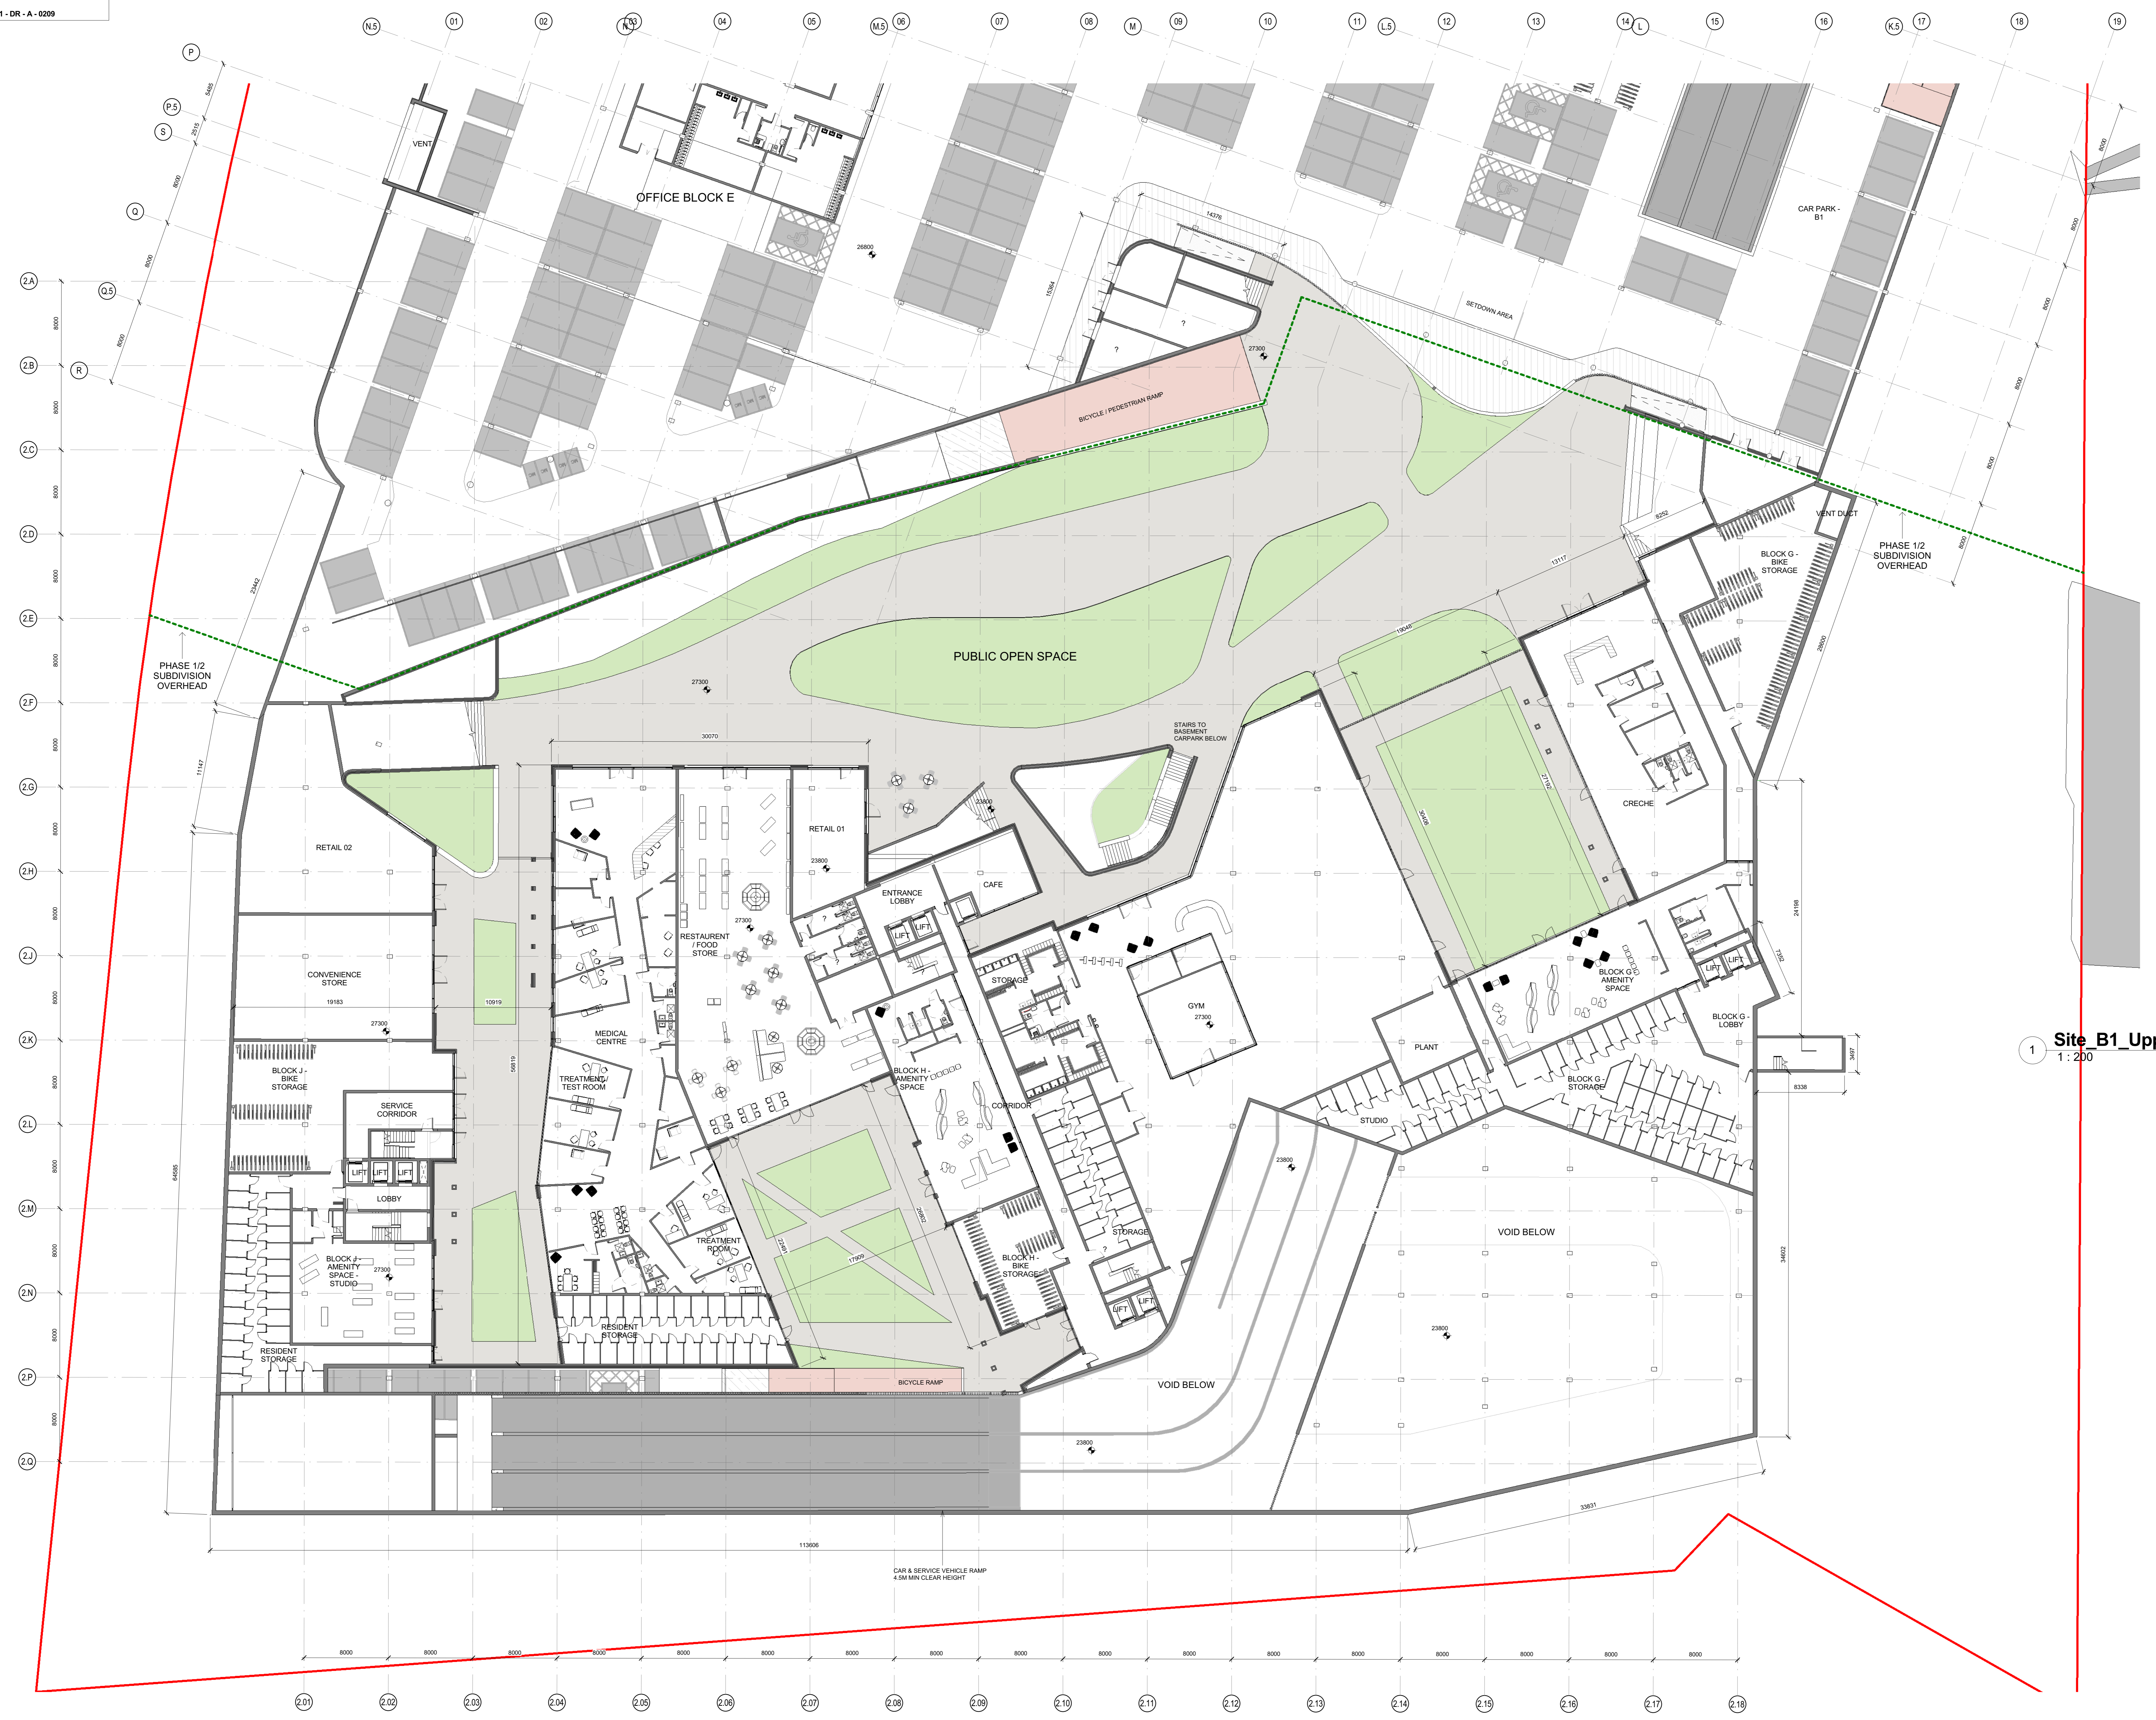


NOTE:
ALL DIMENSIONS TO BE CHECKED ON SITE.
NO DIMENSIONS TO BE SCALED FROM THE DRAWING.
THIS DRAWING IS TO BE READ IN CONJUNCTION WITH
RELEVANT CONSULTATIVE DRAWINGS.

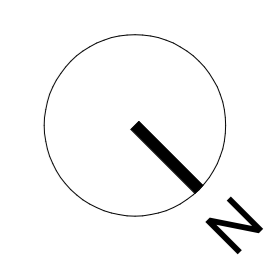

1 Site B1_Upper Basement_Phase 2
1:200

C2 06/07/2019 Phase 2 Stage 3 Submission MD DC
C1 06/03/2019 Phase 2 Stage 2 Submission MD DG
REV DATE DESCRIPTION LCHKD DRW

Planning
Henry J Lyons
Architecture + Interiors +353 1 884 3333 51-54 Pearse Street
henryjlyons.com info@henryjlyons.com Dublin D02 X468

CLIENT
Crown Square Developments Ltd.
PROJECT
Crown Square Galway
Mixed-Use Development - Phase 2
DATE 21/12/2018
SCALE 1:200 @A0
DRAWN DG
CHECKED MD
MODEL FILE NAME CSG-HJL-PL-ZZ-M3-A-0000

DRAWING
Site Layout Plan - Upper Basement
- Phase 2

FILE NO: 950144 DRAWING NUMBER: CSG - HJL - ZZ - B1 - DR - A - 0209
DRAWING STATUS: ISSUED FOR PLANNING APPROVAL A1 REVISION: C2
COPYRIGHT © HENRY LYONS