




NOTE:  
ALL DIMENSIONS TO BE CHECKED ON SITE  
NO DIMENSIONS TO BE SCALED FROM THE DRAWING  
THIS DRAWING IS TO BE READ IN CONJUNCTION WITH  
RELEVANT CONSULTANT DRAWINGS

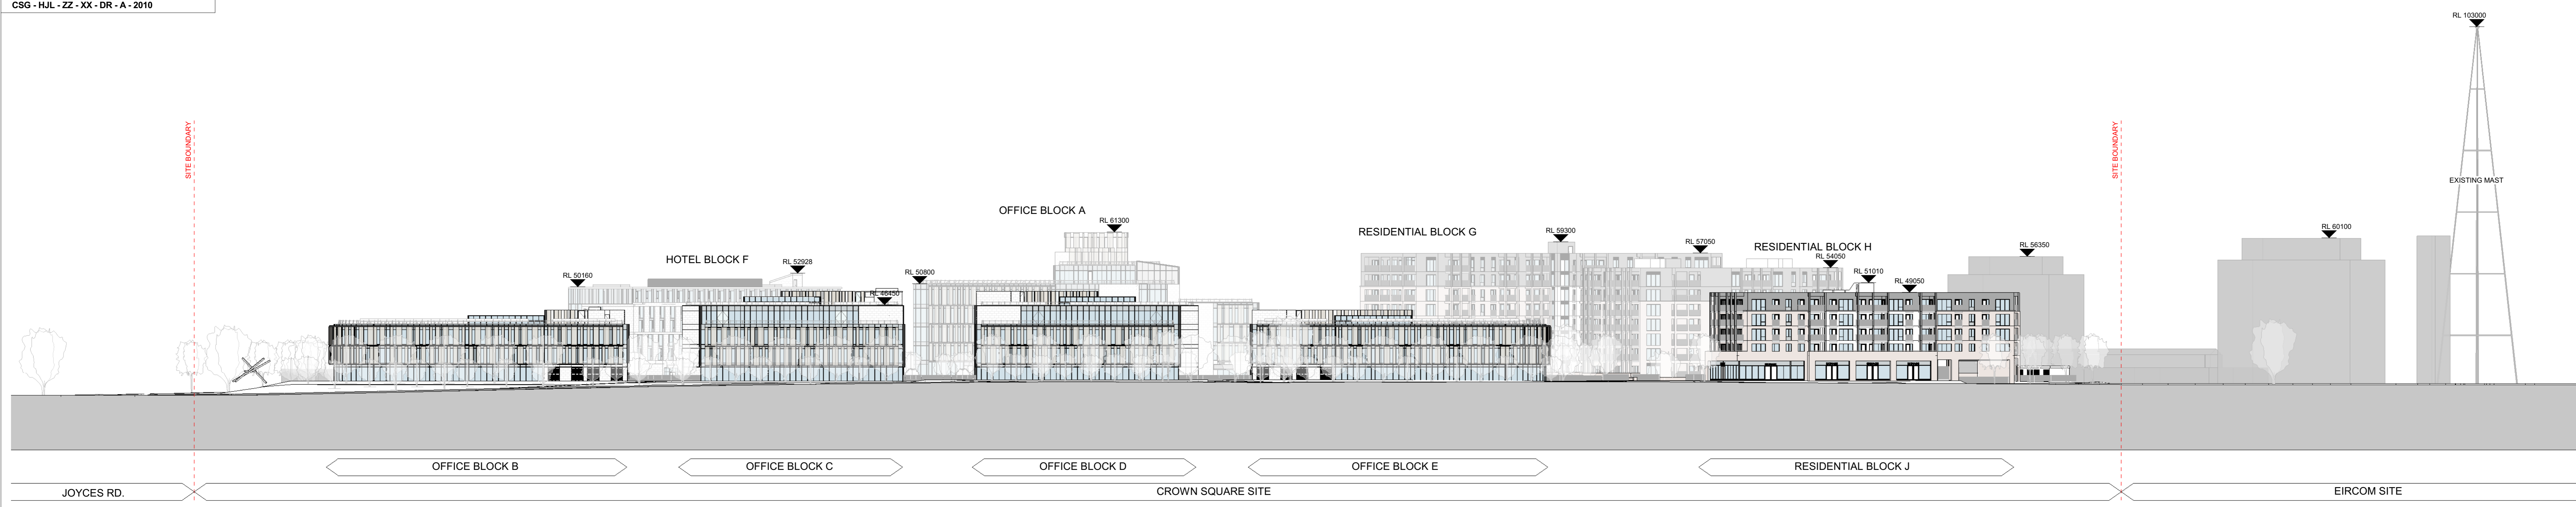


1 Site Elevation - South  
1 : 500

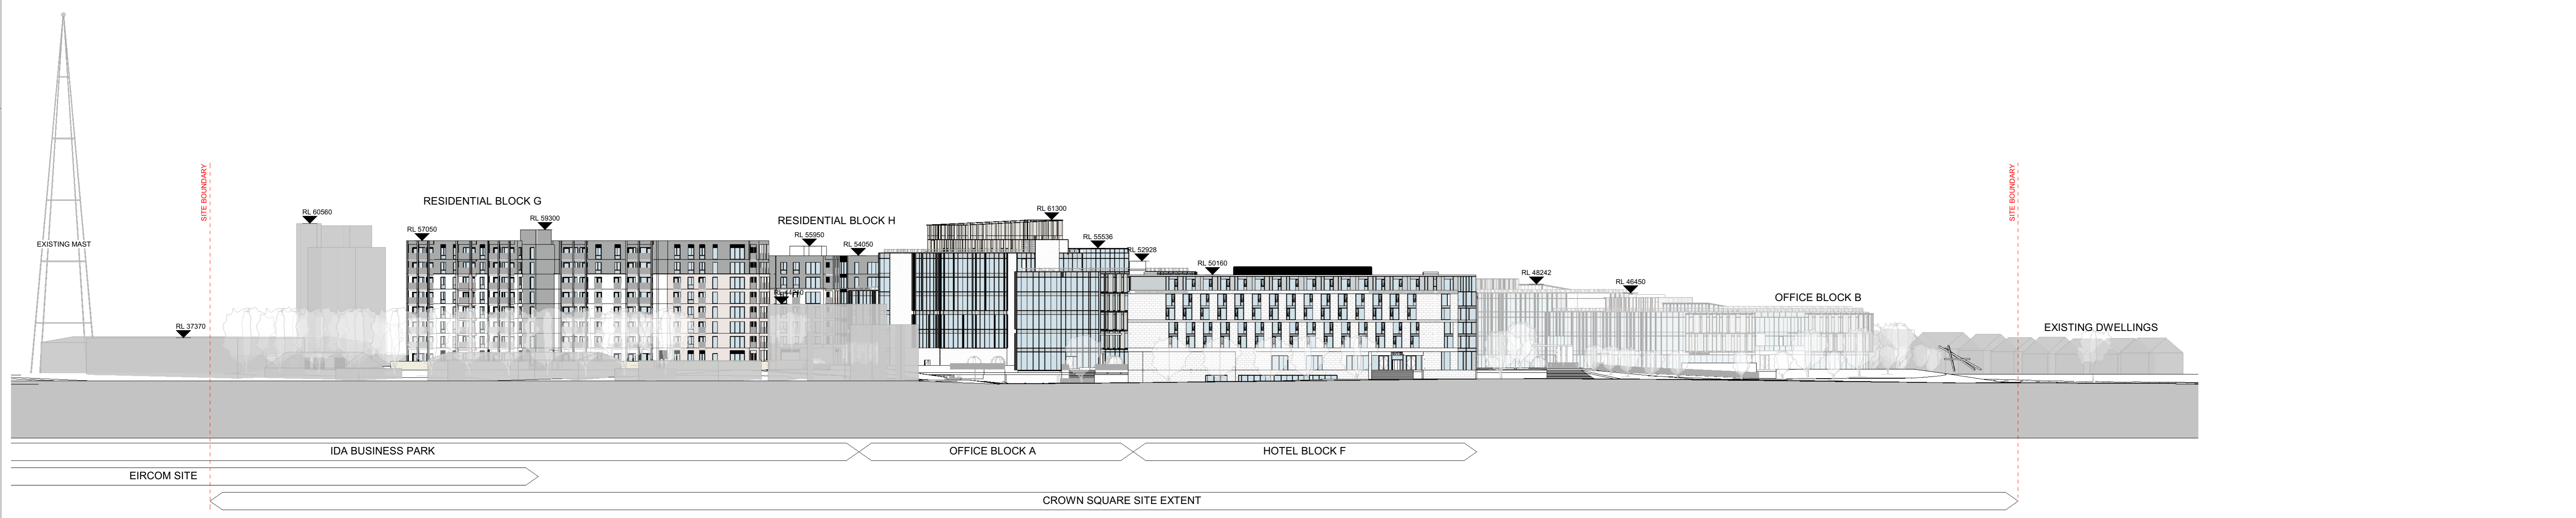

2 Site Elevation - West  
1 : 500

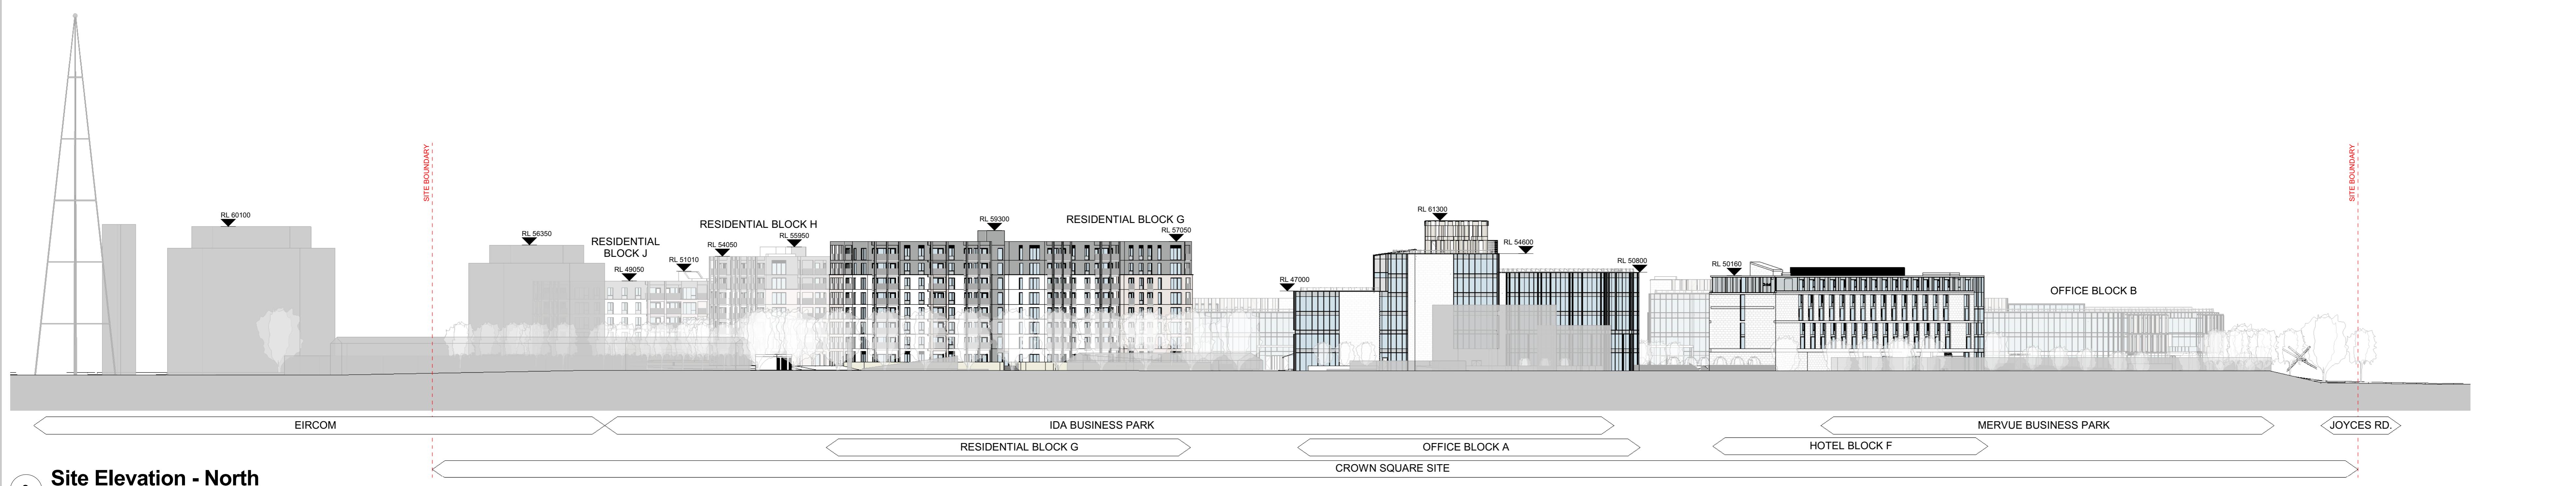

3 Site Elevation - North  
1 : 500

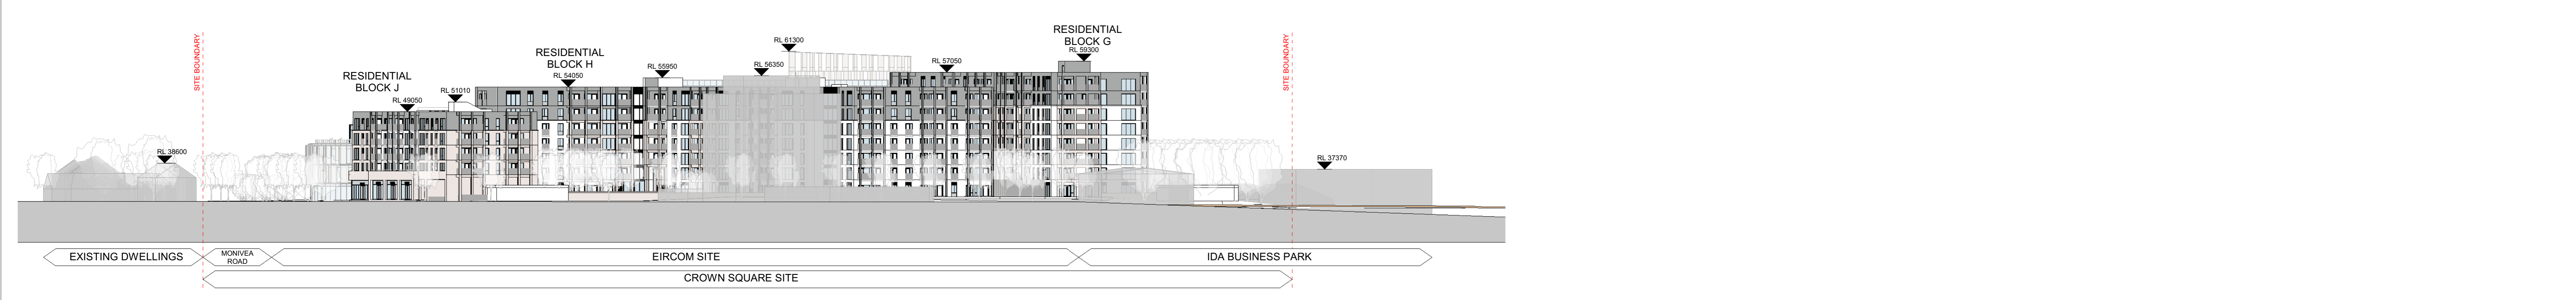

4 Site Elevation - East  
1 : 500

C3	06/07/2019	Phase 2 Stage 3 Submission	MD	DC
C2	06/03/2019	Phase 2 Stage 2 Submission	MD	DC
C1	06/11/2018	Issued For Planning	MD	MD
REV	DATE	DESCRIPTION	CHKD	DRW

Planning

**Henry J Lyons**  
Architecture + Interiors  
henryjlyons.com  
+353 1 894 3333  
hjl@henryjlyons.com  
51-54 Pease Street  
Dublin D02 X466

CLIENT  
Crown Square Developments Ltd.  
PROJECT  
Crown Square Galway  
Mixed-Use Development - Phase 2  
DATE  
10/11/18  
SCALE  
1 : 500 @A0  
DRAWN  
C  
CHECKED  
MD  
MODEL FILE NAME  
CSG-HJL-PL-ZZ-M3-A-000

Contextual Elevations