

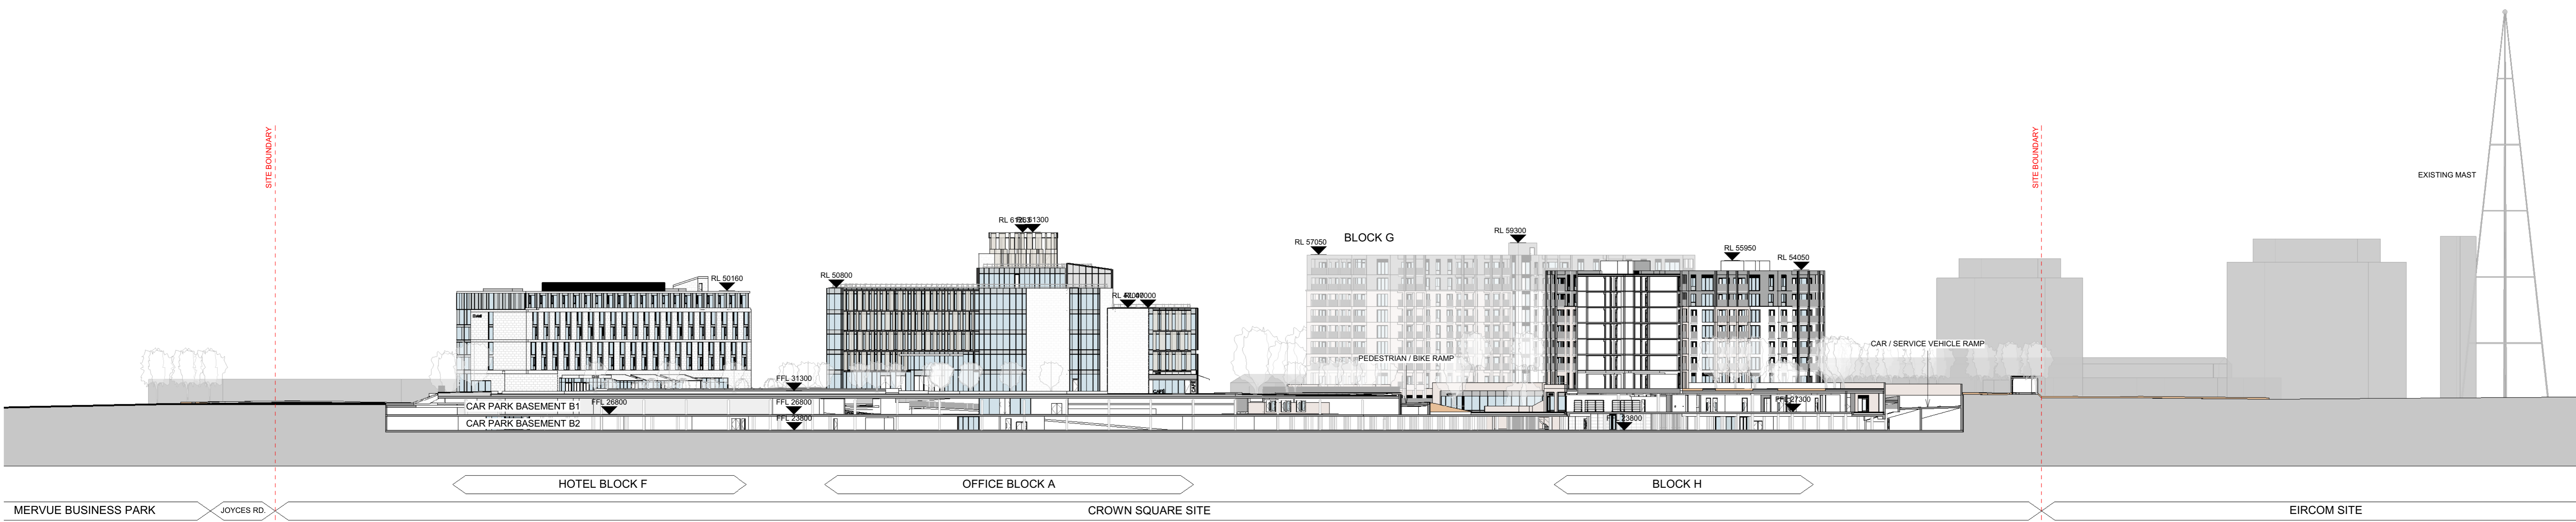



1 Site Section 01
1 : 500

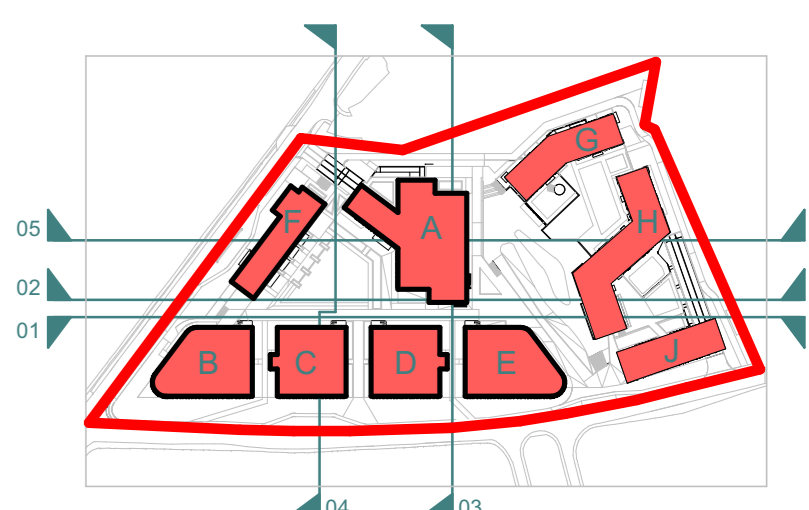


2 Site Section 02
1 : 500

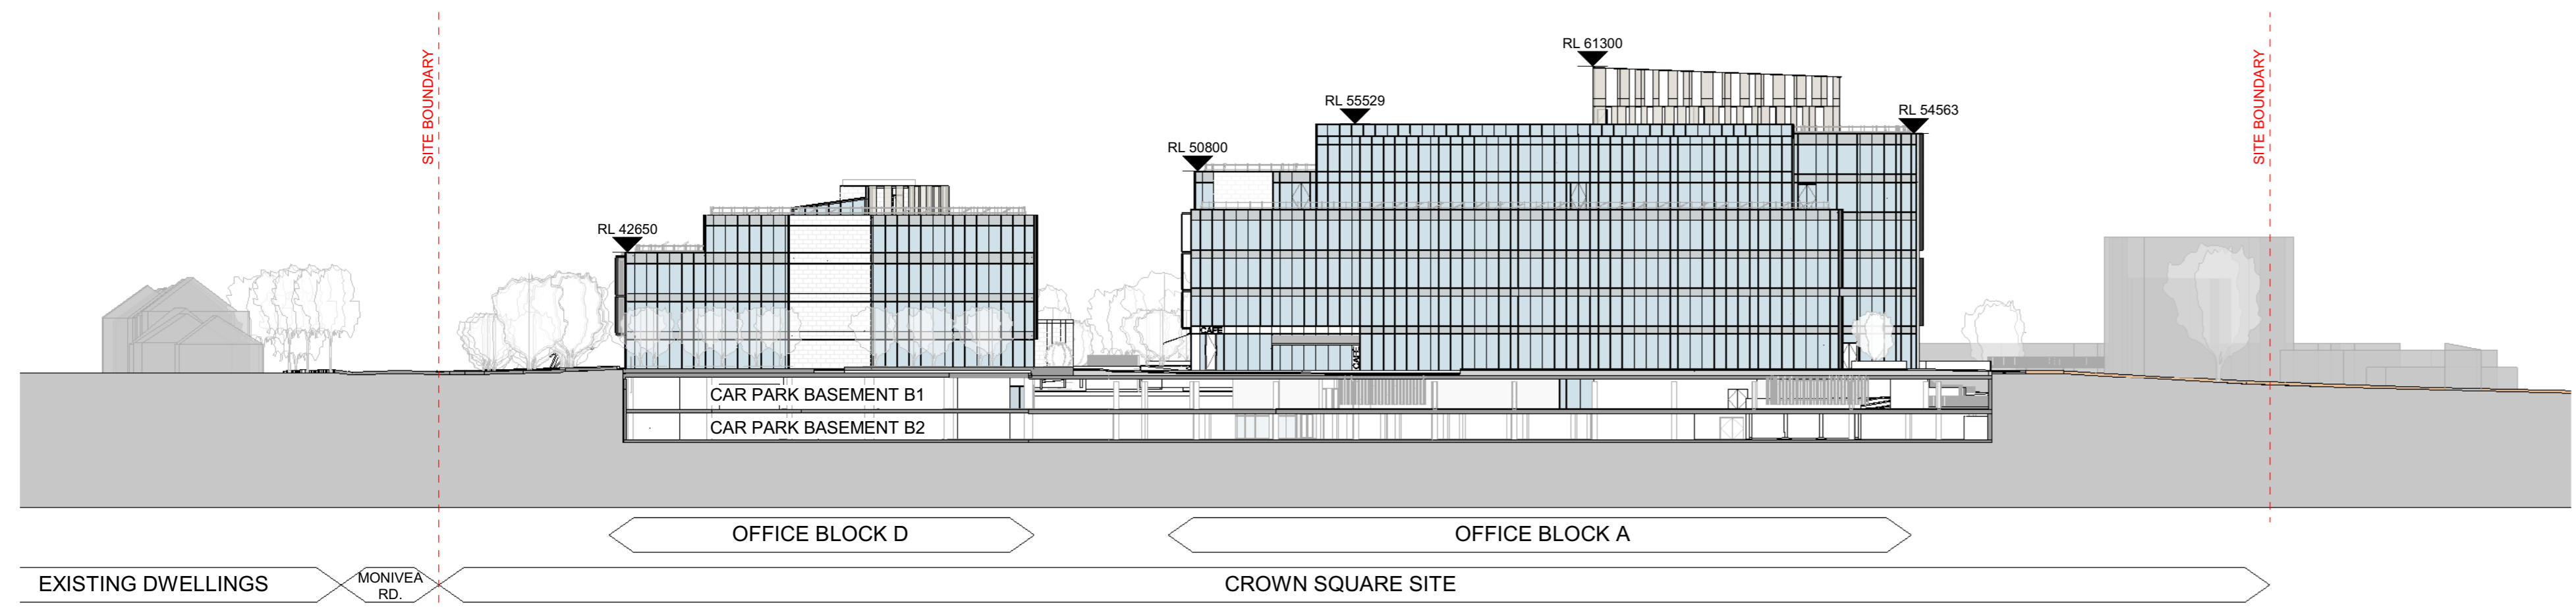

3 Site Section 03
1 : 500

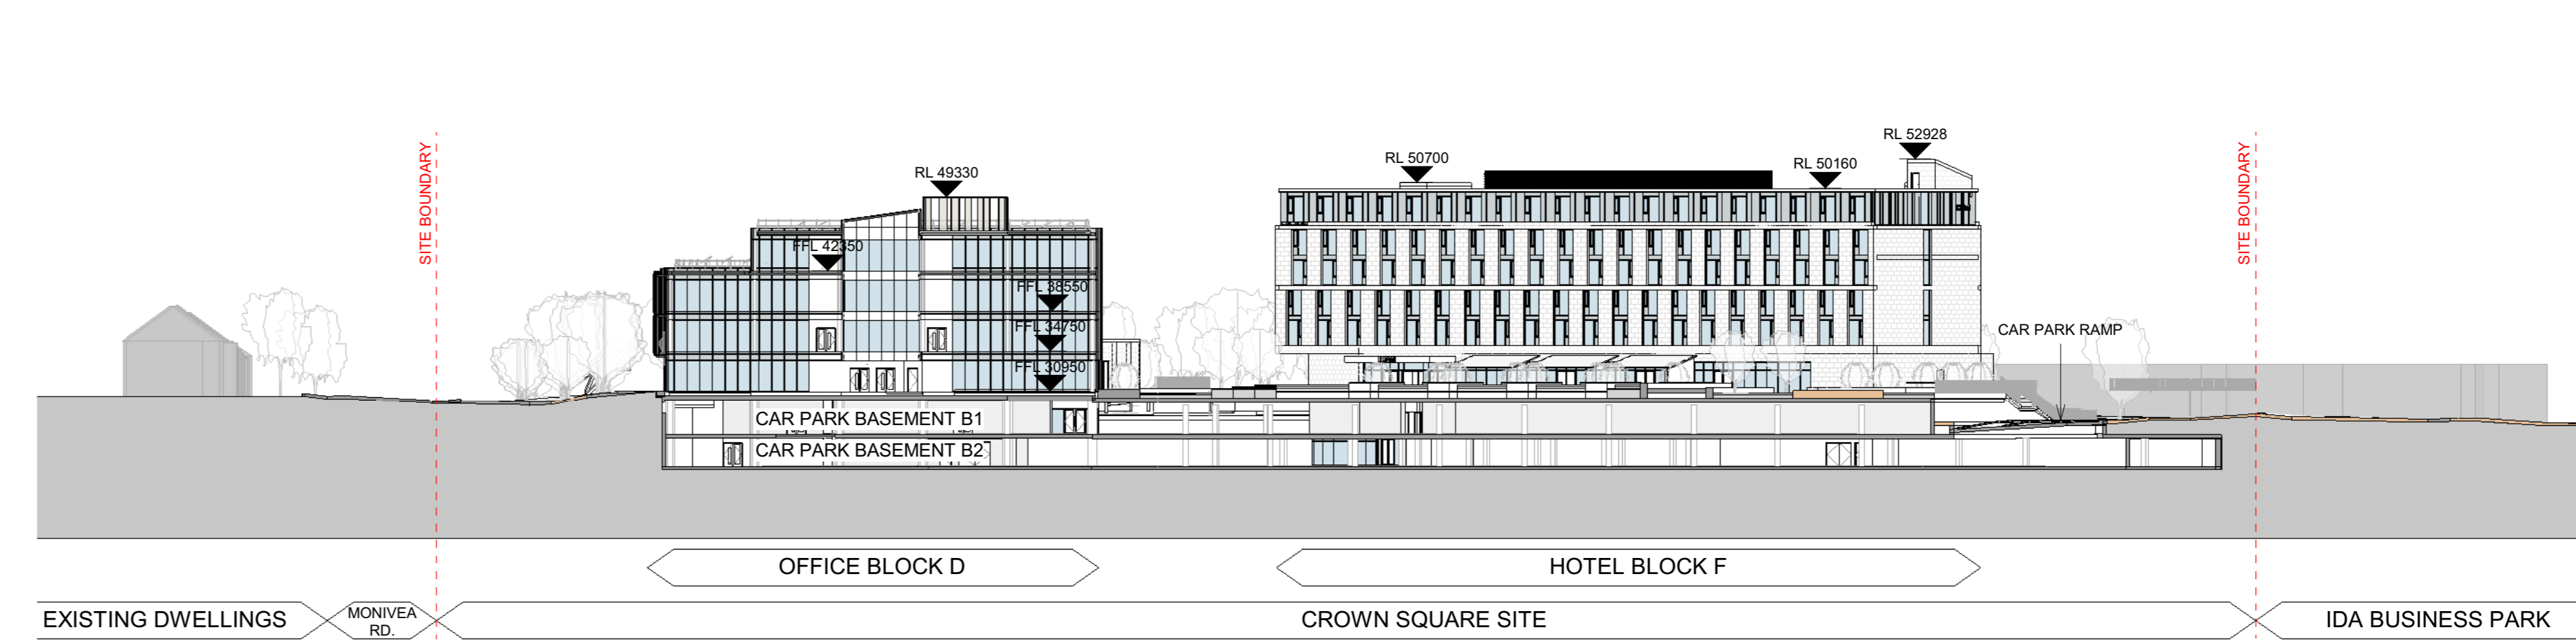

4 Site Section 04
1 : 500

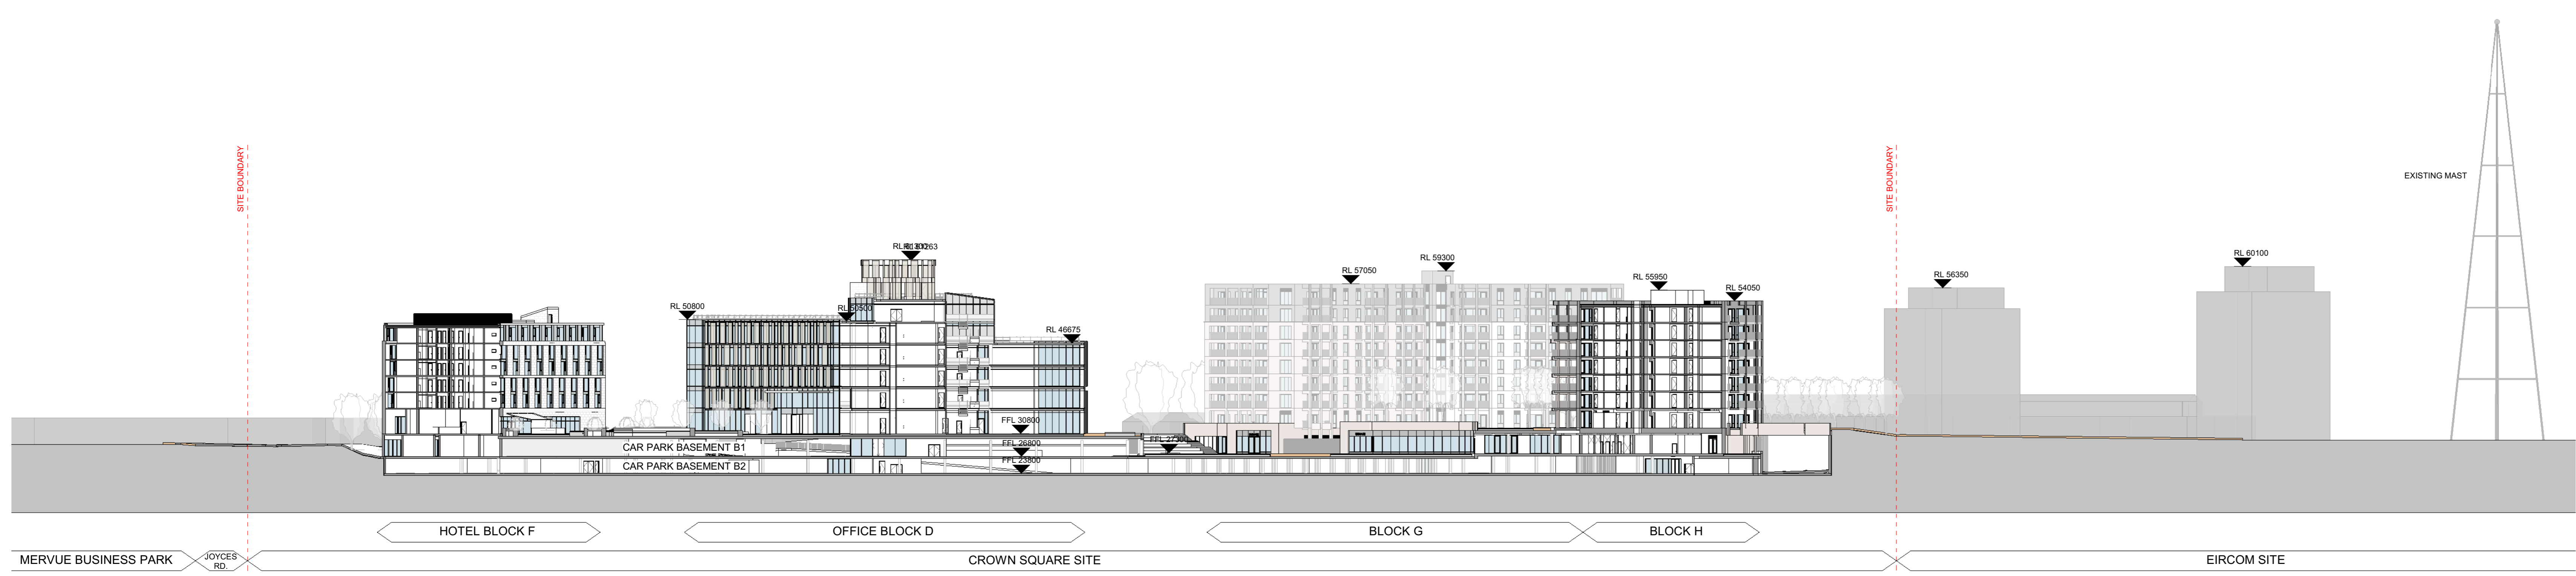

5 Site Section 05
1 : 500

REV	DATE	DESCRIPTION	CHKD	DRW
C3	06/07/2019	Phase 2 Stage 3 Submission	MD	DC
C2	06/03/2019	Phase 2 Stage 2 Submission	MD	DC
C1	06/11/2018	Issued For Planning	MD	MD

Planning

Henry J Lyons

Architecture + Interiors | 303 1 888 3333 | 51-54 Pease Street
henryjlyons.com | info@henryjlyons.com | Dublin D02 XN46

CLIENT
Crown Square Developments Ltd.

PROJECT
Crown Square Galway
Mixed-Use Development - Phase 2

DATE
10/09/18

SCALE
1 : 500 @A0

DRAWN
SC

CHECKED
MD

MODEL FILE NAME
CSG-HJL-PL-ZZ-M3-A-000

DRAWING
Site Sections 01