

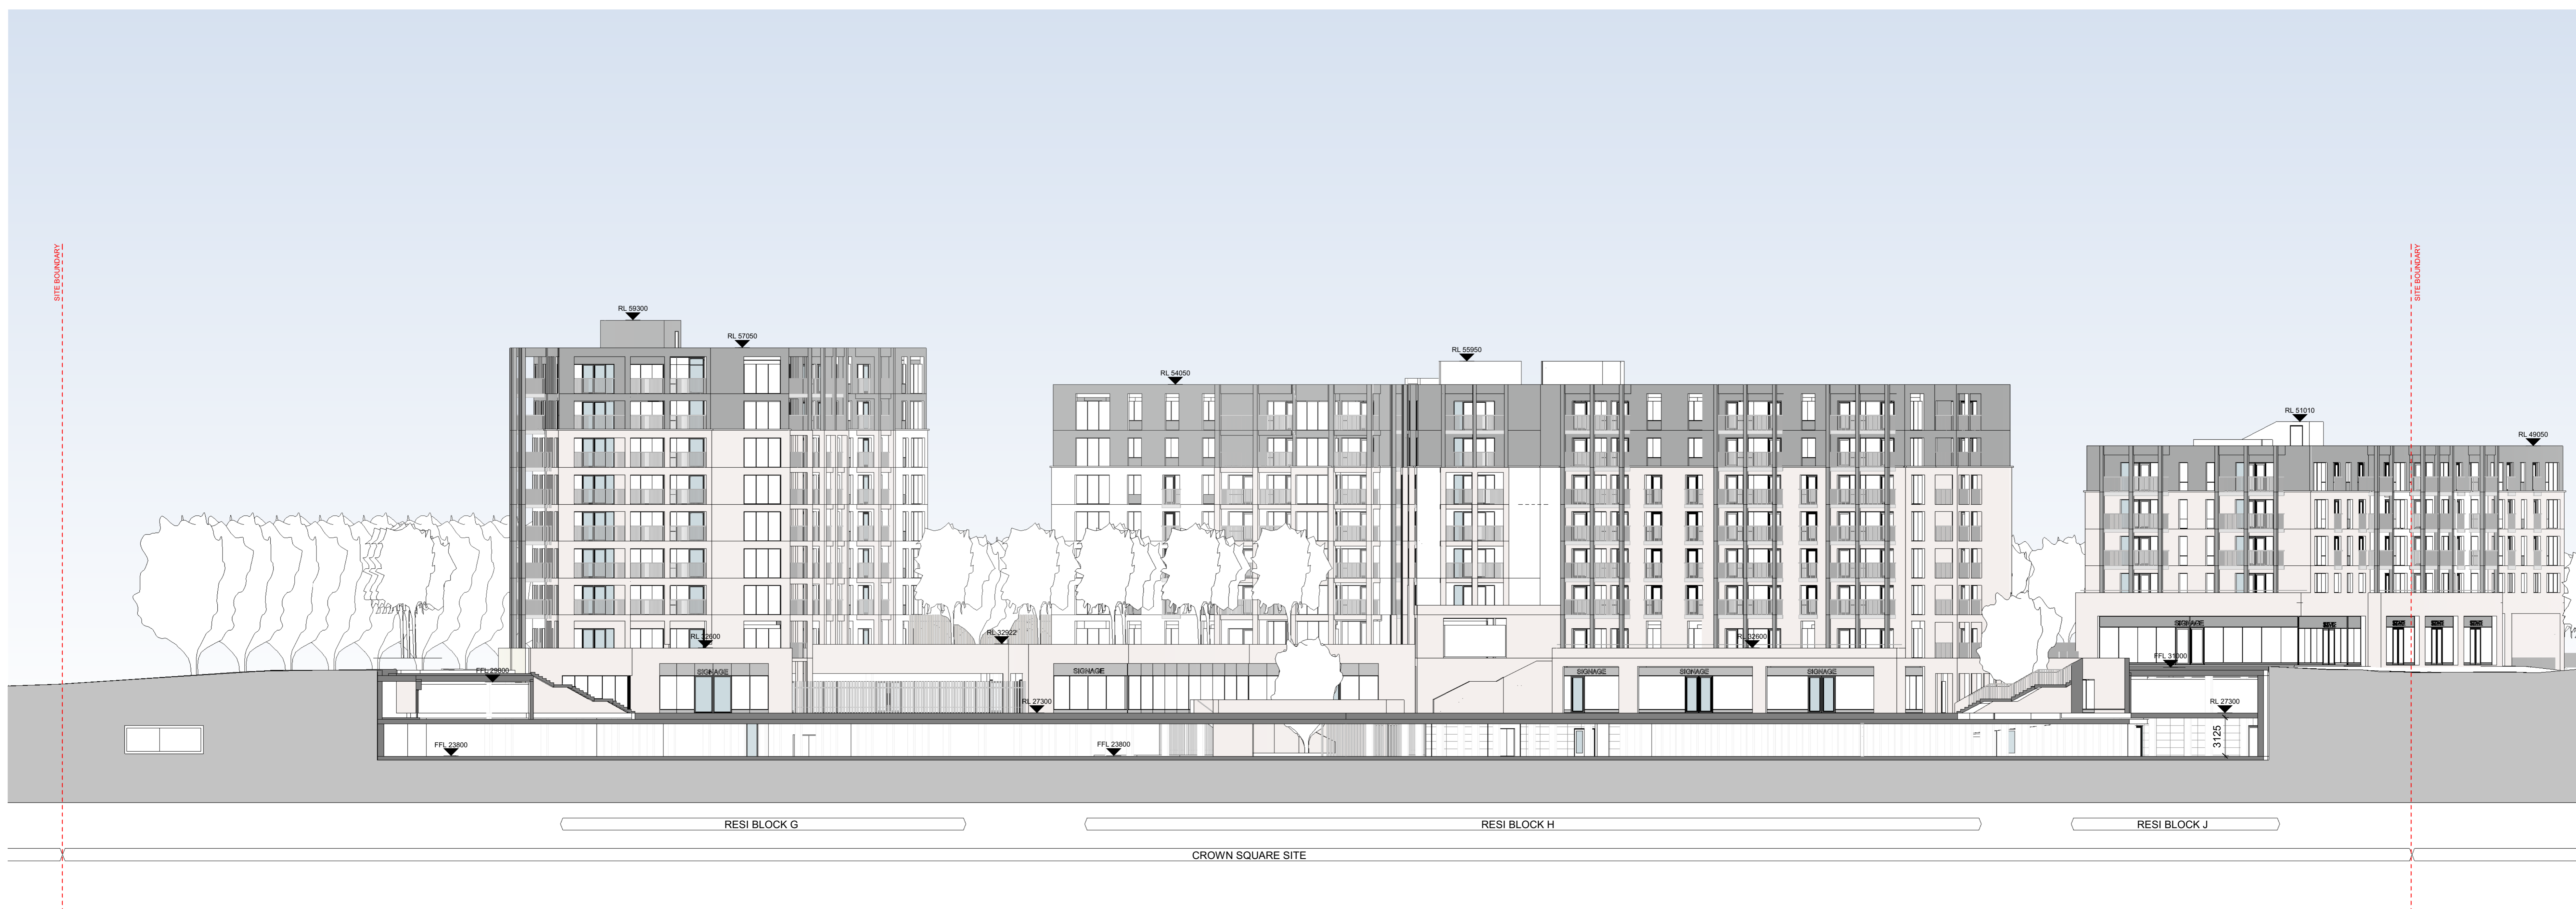


NOTES
ALL DIMENSIONS TO BE CHECKED ON SITE
NO DIMENSIONS TO BE SCALED FROM THE DRAWING
THIS DRAWING IS TO BE READ IN CONJUNCTION WITH
RELEVANT CONSULTATIVE DRAWINGS

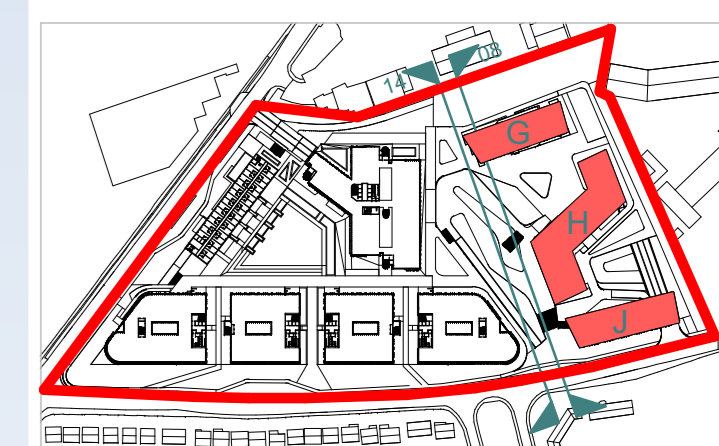

1 Site_Section 8_1.200
1:200

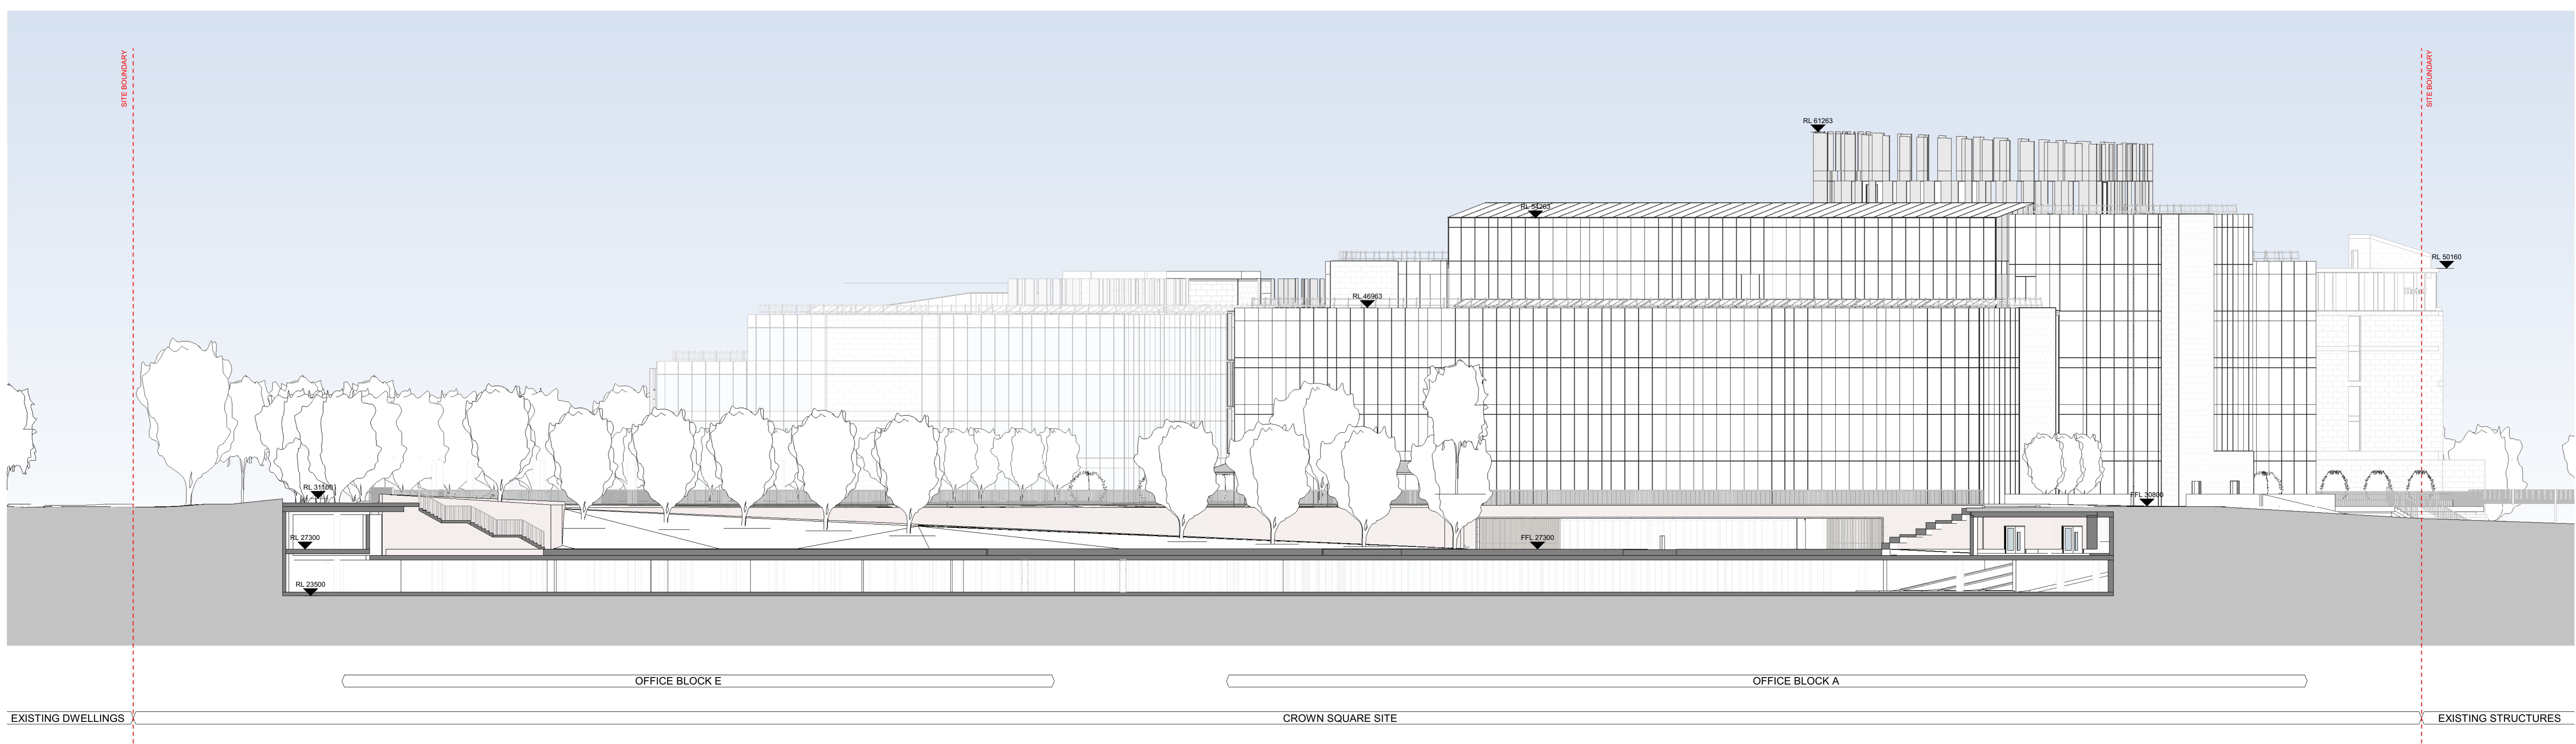

2 Site_Section 14_1.200
1:200

REV	DATE	DESCRIPTION	MD	IC
C2	2019.07.08	Phase 2 Stage 3 Submission	MD	IC
C1	2019.03.08	Phase 2 Stage 2 Submission	MD	IC

PLANNING

Henry J Lyons
Architecture + Interiors
henryjlyons.com
+353 1 884 3333
hjl@henryjlyons.com

CLIENT
Crown Square Developments Ltd.
PROJECT
Crown Square Galway

DATE	03/11/19
SCALE	1:200 @A0
DRAWN	DS
CHECKED	MD
MODEL FILE NAME	CSG-HJL-00-ZZ-M3-G-0000

DRAWING
Phase 2 - Site Sections 04