


	NUMBER OF UNITS	UNIT %	CAR PARKING SPACES (PER UNIT)	UNIT AREA (GROSS)	STORAGE AREA
UNIT TYPE A1	44	11.7%	2	117	9
UNIT TYPE A1a	20	5.3%	2	117	9
UNIT TYPE A2	4	1%	2	121	9
UNIT TYPE A3	8	2.1%	2	121	9

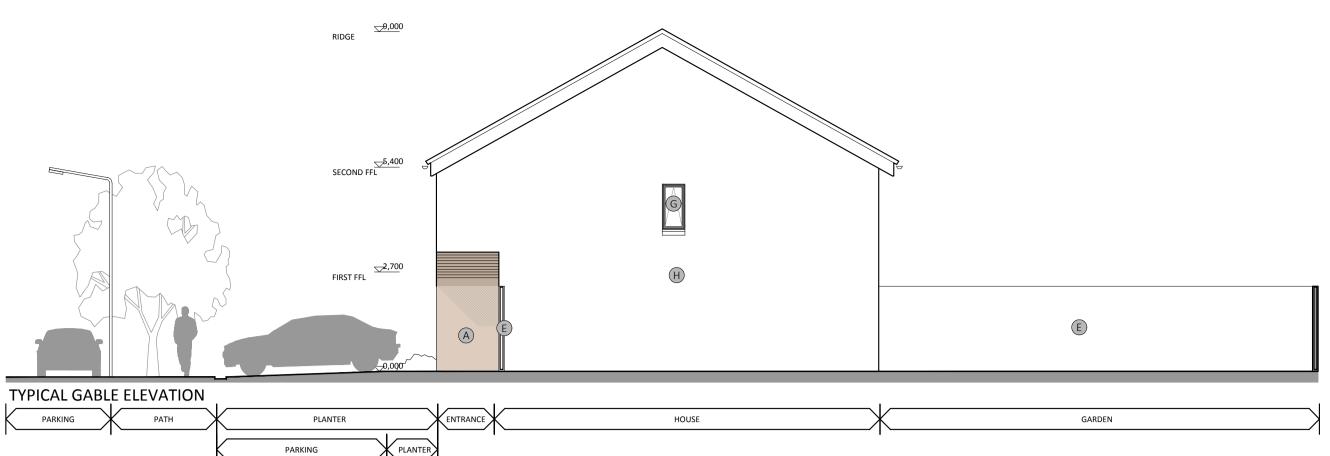



UNIT TYPE A1a: DETAILED DESIGN 3 BED SEMI-DETACHED


PLOT CURTILAGE

- THREE-BED, TWO STOREY, SEMI-DETACHED UNIT
- POTENTIAL FOR EXTENSION IN ROOF
- PRIVATE ACCESS TO THE REAR GARDEN

MATERIALITY

- EXTERNAL TIMBER GATES / CONCRETE POST & TIMBER PANEL GARDEN COLOURED BUFF / RED / GREY BRICK) WALLS (WITH BLOCKWORK WALL TO REAR)
- B SMOOTH PAINTED PLASTER FINISH
- SELECTED GREY ALUMINIUM FINISH
- SMOOTH FIBER CEMENT


 TILE (THRUTONE BLUE G OPAQUE GLASS GRAY)
- D ALU-CLAD TIMBER DOUBLE H PIGMENTED DASH RENDER FINISH

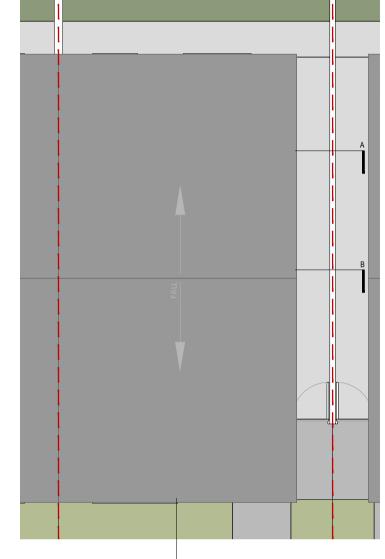

TYPICAL ROOF PLAN




TYPICAL REAR ELEVATION

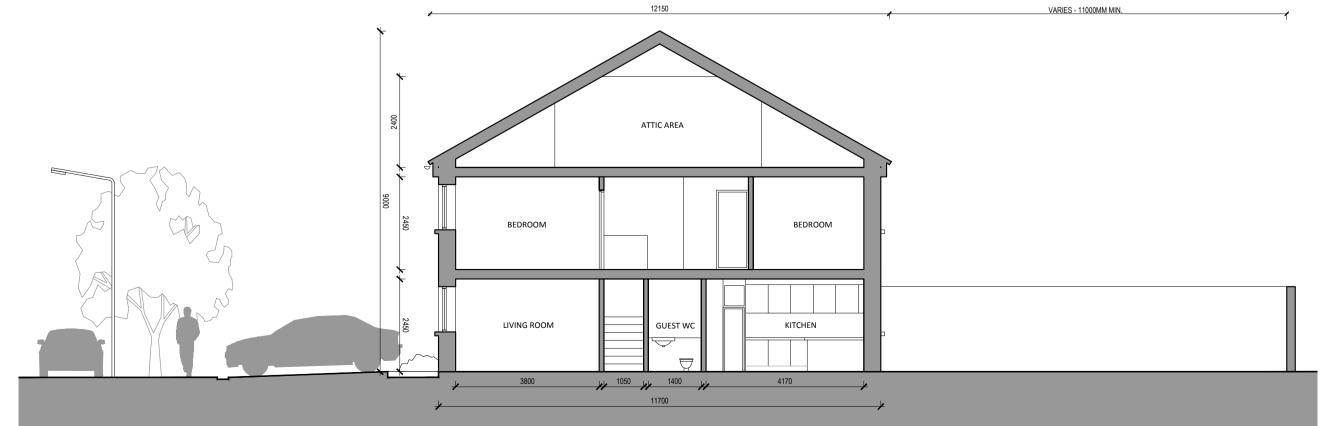



TYPICAL SECTION A-A

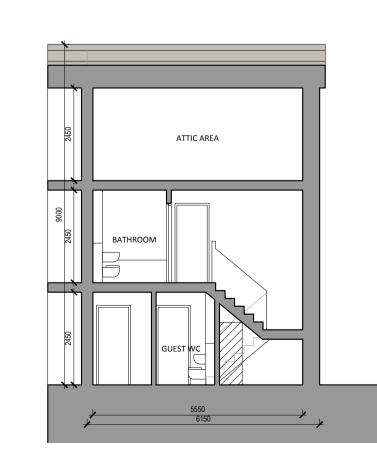

TYPICAL SECTION B-B

Copyright and ownership of this drawing is vested in RKD Architects, whose prior written consent is required for its use, reproduction or for publication to any third party. All rights reserved by the law of copyright and by international copyright conventions are reserved to RKD Architects and may be protected by court proceedings for damages and/or injunctions and costs. RKD Architects' Quality Management Systems are independently certified to ISO 9001:2015.

All dimensions to be checked on site. Figured dimensions take preference over scaled dimensions. Any errors or discrepancies to be reported to the Architects. This drawing may not be edited or modified by the recipient.

NOTE: REFER TO SITE LAYOUT PLAN FOR LOCATIONS OF UNIT TYPES

Α	JULY 19	SG	SHD SUBMISSION
REV	DATE	СНК ВҮ	DESCRIPTION

BALLYMOUNT PROPERTIES LTD.

PLANNING

RESIDENTIAL AND NEIGHBOURHOOD CENTRE DEVELOPMENT (PHASE 1)

PROJECT FORMER MAGEE BARRACKS SITE KILDARE TOWN

DWG TITLE UNIT TYPE A1A (3B) : DETAILED DESIGN

DWG NO A1101 PROJECT NO

DATE 16/07/2019 DRN CB CHK SG

TYPICAL SECTION C-C

TYPICAL FIRST FLOOR PLAN