


TYPICAL SECTION C-C

LIVING ROOM

y 3800 yy 1050 yy 1400 yy 4170 y



TYPICAL FRONT ELEVATION

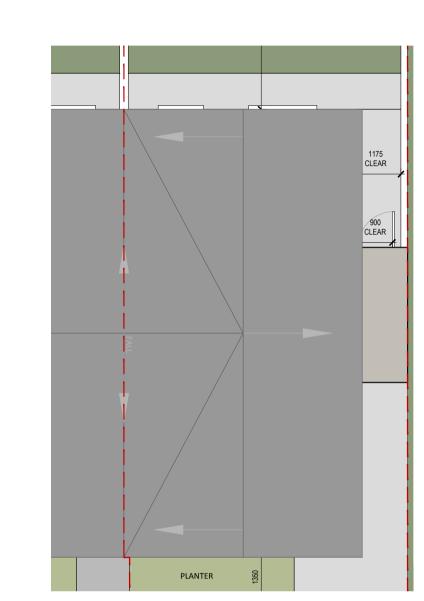


TYPICAL ROOF PLAN




TYPICAL REAR ELEVATION



TYPICAL SECTION A-A

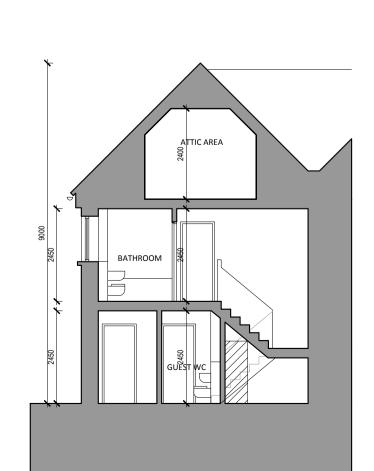

TYPICAL SECTION B-B

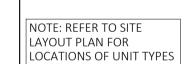

All dimensions to be checked on site. Figured dimensions take preference over scaled dimensions. Any errors or discrepancies to be reported to the Architects. This drawing may not be edited or modified by the recipient.

Copyright and ownership of this drawing is vested in RKD Architects, whose prior written consent is required for its use, reproduction or for publication to any third party. All rights reserved by the law of copyright and by international copyright conventions are reserved to RKD Architects and may be protected by court proceedings for damages and/or injunctions and costs. RKD Architects' Quality Management Systems are independently certified to ISO 9001:2015.

Α	JULY 19	SG	SHD SUBMISSION
REV	DATE	СНК ВҮ	DESCRIPTION

BALLYMOUNT PROPERTIES LTD.

PLANNING

RESIDENTIAL AND NEIGHBOURHOOD CENTRE DEVELOPMENT (PHASE 1)

PROJECT FORMER MAGEE BARRACKS SITE KILDARE TOWN

DWG TITLE UNIT TYPE B1 (3B):
DETAILED DESIGN (GABLE FRONT,
SIDE ACCESS)

PROJECT NO 18166 1:100 DATE 16/07/2019 DRN CB CHK SG



+353 1 668 1055 mail@rkd.ie rkd.ie