


## ESB SUBSTATION (TYPE B - STANDALONE)

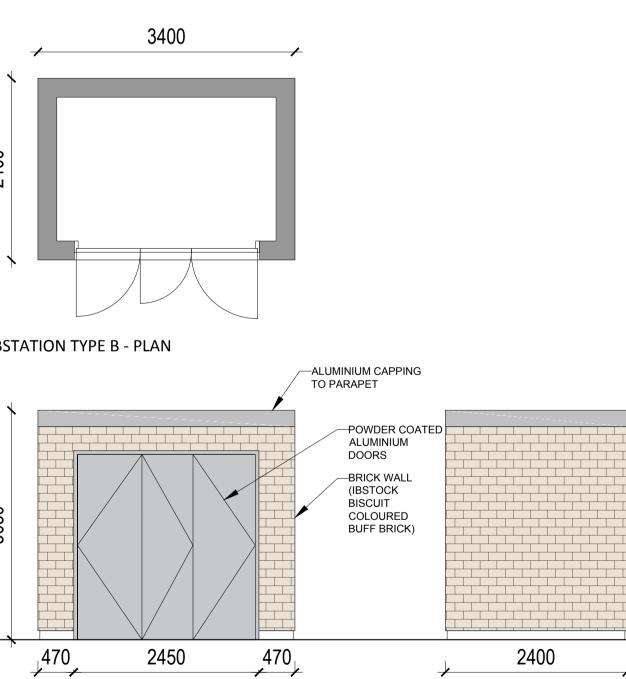


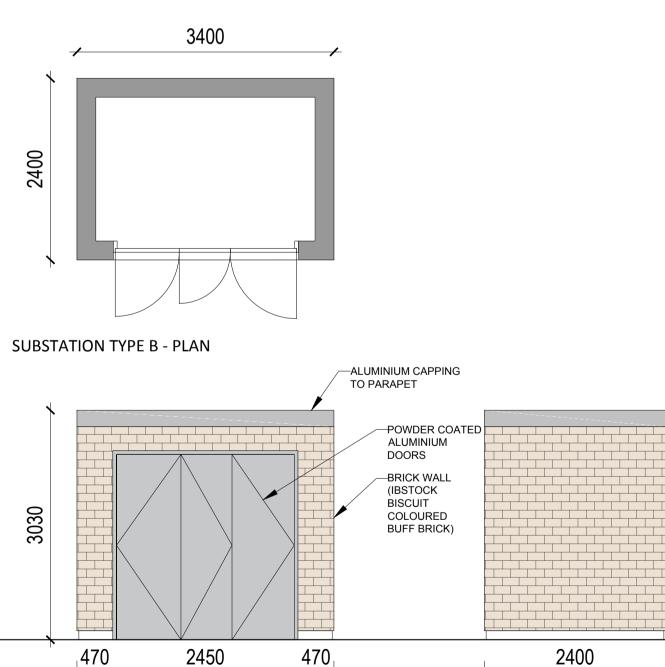


SUBSTATION TYPE B - FRONT ELEVATION

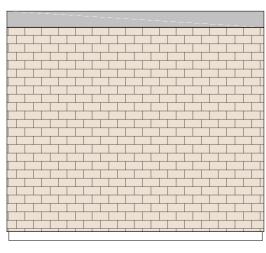

## ESB SUBSTATION (TYPE A - INTEGRATED INTO BOUNDARY WALL)

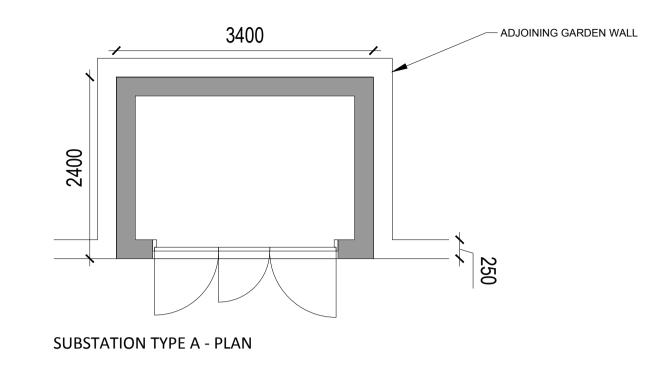

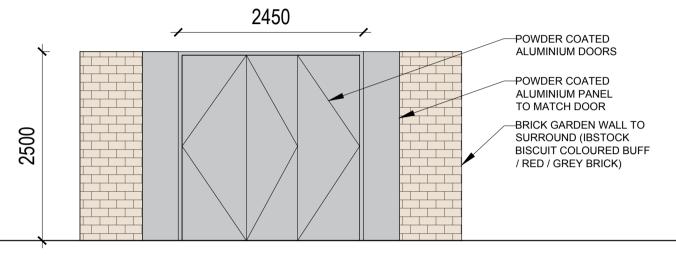

SUBSTATION TYPE A - FRONT ELEVATION



SUBSTATION TYPE B - SIDE ELEVATION

2820

SUBSTATION TYPE B - REAR ELEVATION

All dimensions to be checked on site. Figured dimensions take oreference over scaled dimensions. Any errors or discrepancies to be eported to the Architects. This frawing may not be edited or nodified by the recipient.		A1	
Copyright and ownership of this drawing is vested in RKD Architects, whose prior written consent is required for its use, reproduction or for publication to any third party. All rights eserved by the law of copyright and by international copyright conventions are reserved to RKD Architects and may be			
protected by court proc	eedings for dar	mages and/or injunctions inagement Systems are	;
A JULY 19 SG	SHD SUB	NISSION	
REV DATE CHK	_	DESCRIPTION	
BALLYMOUNT PROPERTIES LTD.			
TATUS PLANNING			
ROJECT RESIDENTIAL AND NEIGHBOURHOOD CENTRE DEVELOPMENT (PHASE 1)			
ROJECT FORMER MAGEE BARRACKS SITE LDRESS KILDARE TOWN WG TITLE BIN AND BIKE STORAGE (DUPLEX & TERRACE			
(DUPLE UNITS) WG NO A1133			
EV PROJEG A PROJEG ATE 16/07/2019	CT NO 18166 DRN C	SCALE 1:200 B <sup>CHK</sup> SG	
R	K		
59 Northumberland R Ballsbridge, Dublin 4 D04 WP89, Ireland	d	+353 1 668 1055 mail@rkd.ie rkd.ie	