


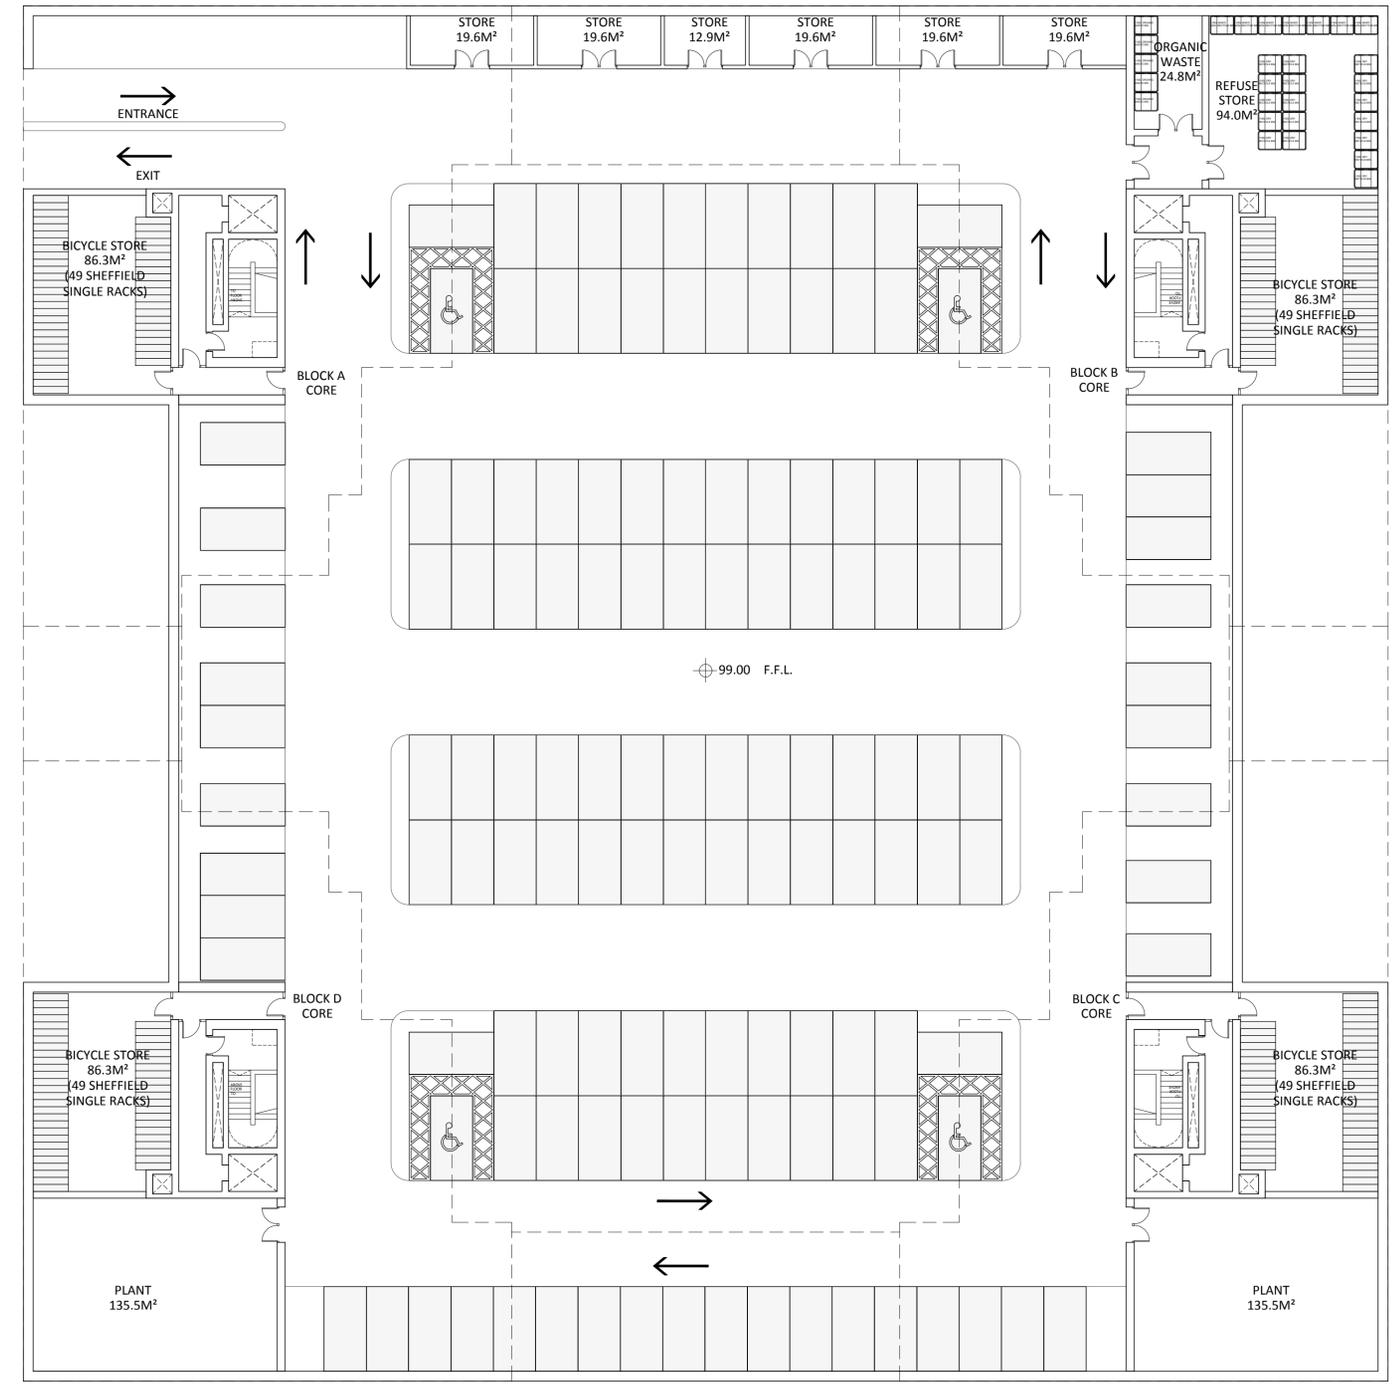

NO. 11 TYPICAL PARKING SPACES ON GRADE
 NO. 5 DISABLED PARKING SPACES ON GRADE
 NO. 136 TYPICAL PARKING SPACES IN BASEMENT
 NO. 4 DISABLED PARKING SPACES IN BASEMENT
 NO. 196 BICYCLE PARKING SPACES IN BASEMENT
 BASEMENT GIA = 4193.9 M²



NOTES :

BICYCLE PARKING REQUIREMENT
 KCC DEVELOPMENT PLAN (1 PER UNIT + 1 VISITOR PER 2 UNITS) = 183 SPACES
 DHPLG DESIGN STANDARDS FOR NEW APARTMENTS (1 PER BED SPACE + 1 VISITOR PER 2 UNITS) = 279 SPACES

CAR PARKING REQUIREMENT
 KCC DEVELOPMENT PLAN (1.5 PER UNIT + 1 VISITOR PER 4 UNITS) = 214 SPACES
 DHPLG DESIGN STANDARDS FOR NEW APARTMENTS (1 PER UNIT + 1 VISITOR PER 4 UNITS) = 153 SPACES

REV	DATE	CHK BY	DESCRIPTION
A	JULY 19	SG	SHD SUBMISSION

BALLYMOUNT PROPERTIES LTD.			
STATUS	PLANNING		
PROJECT	RESIDENTIAL AND NEIGHBOURHOOD CENTRE DEVELOPMENT (PHASE 1)		
PROJECT ADDRESS	FORMER MAGEE BARRACKS SITE KILDARE TOWN		
DWG TITLE	APARTMENT LAYOUT PLAN : LEVEL -01		
DWG NO	A1140		
REV	PROJECT NO	SCALE	
A	18166	1:200	
DATE	DRN	CB	CHK SG
02/07/2019			