
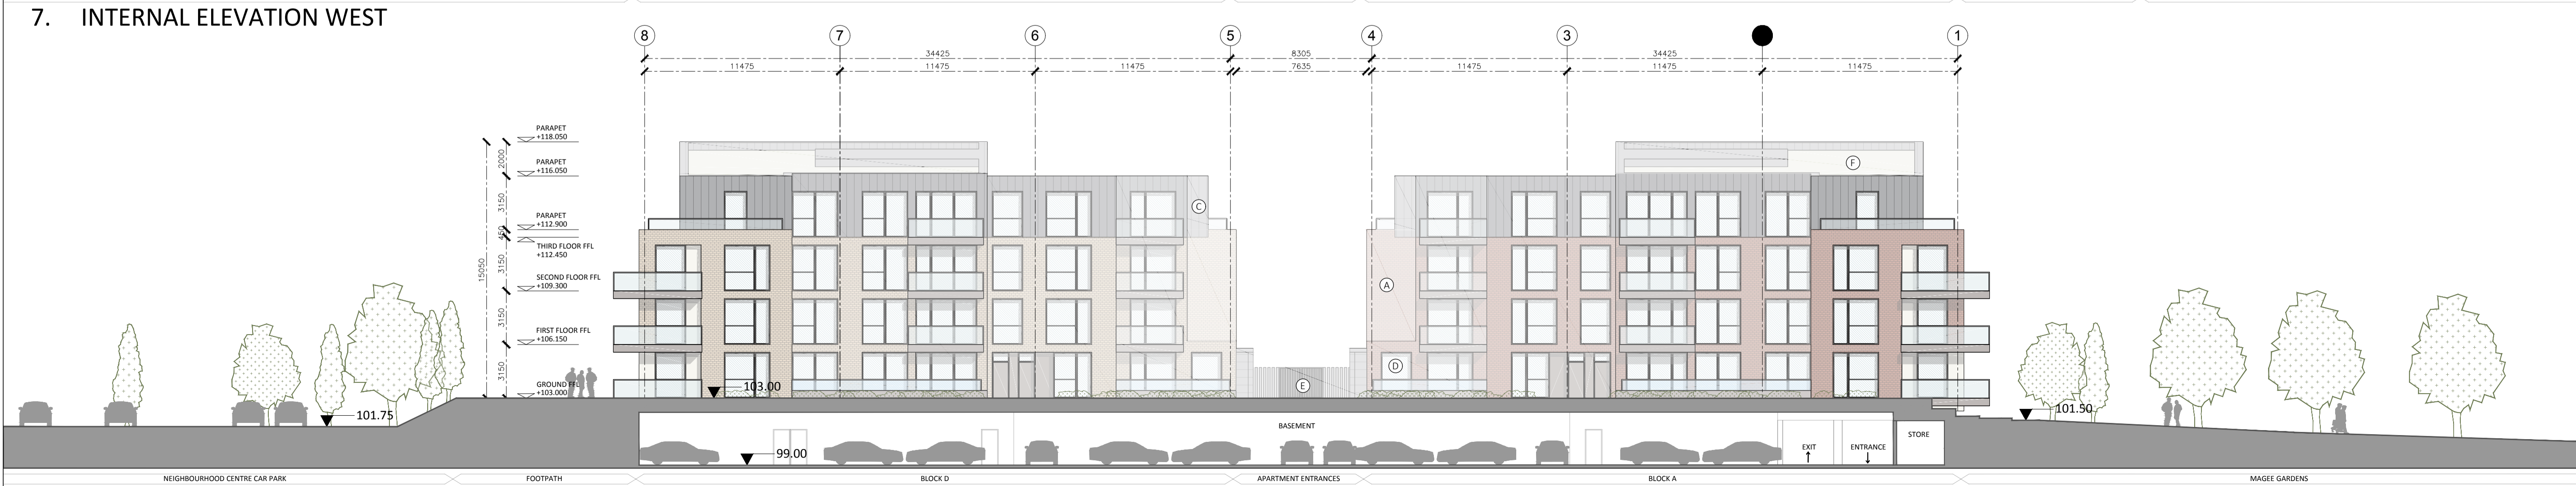
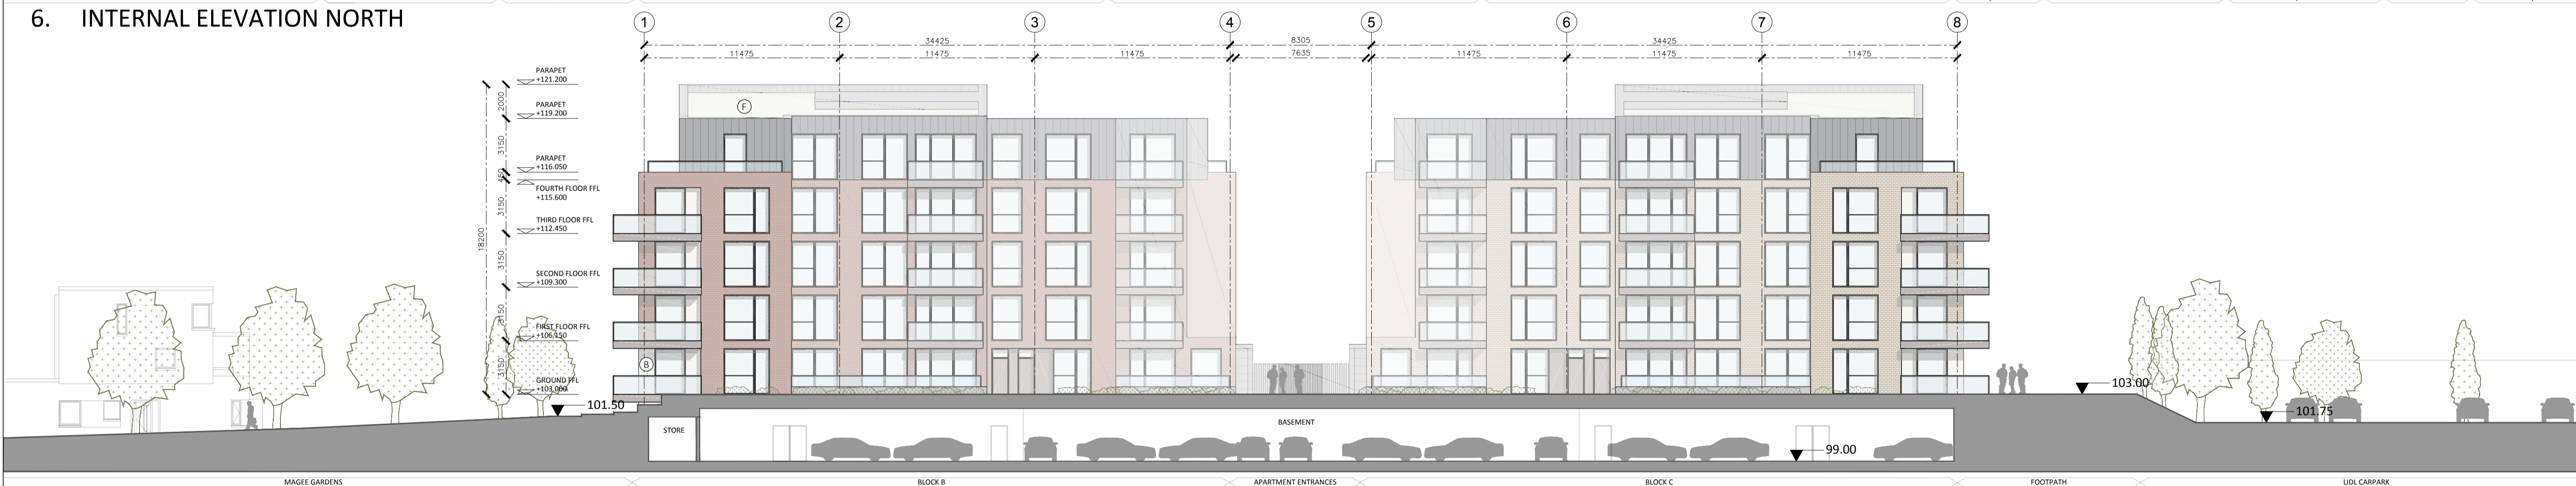
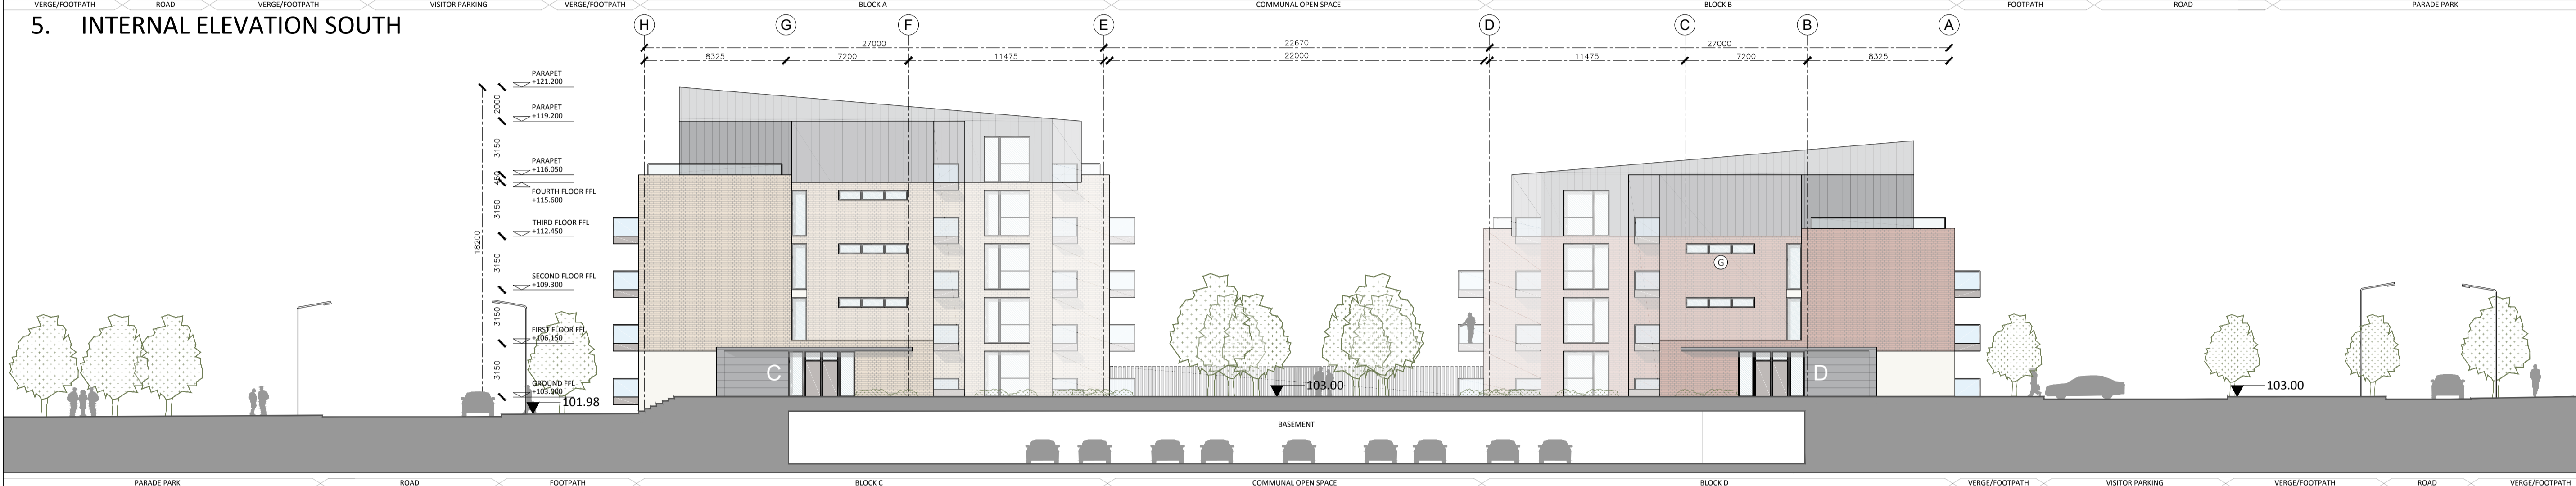
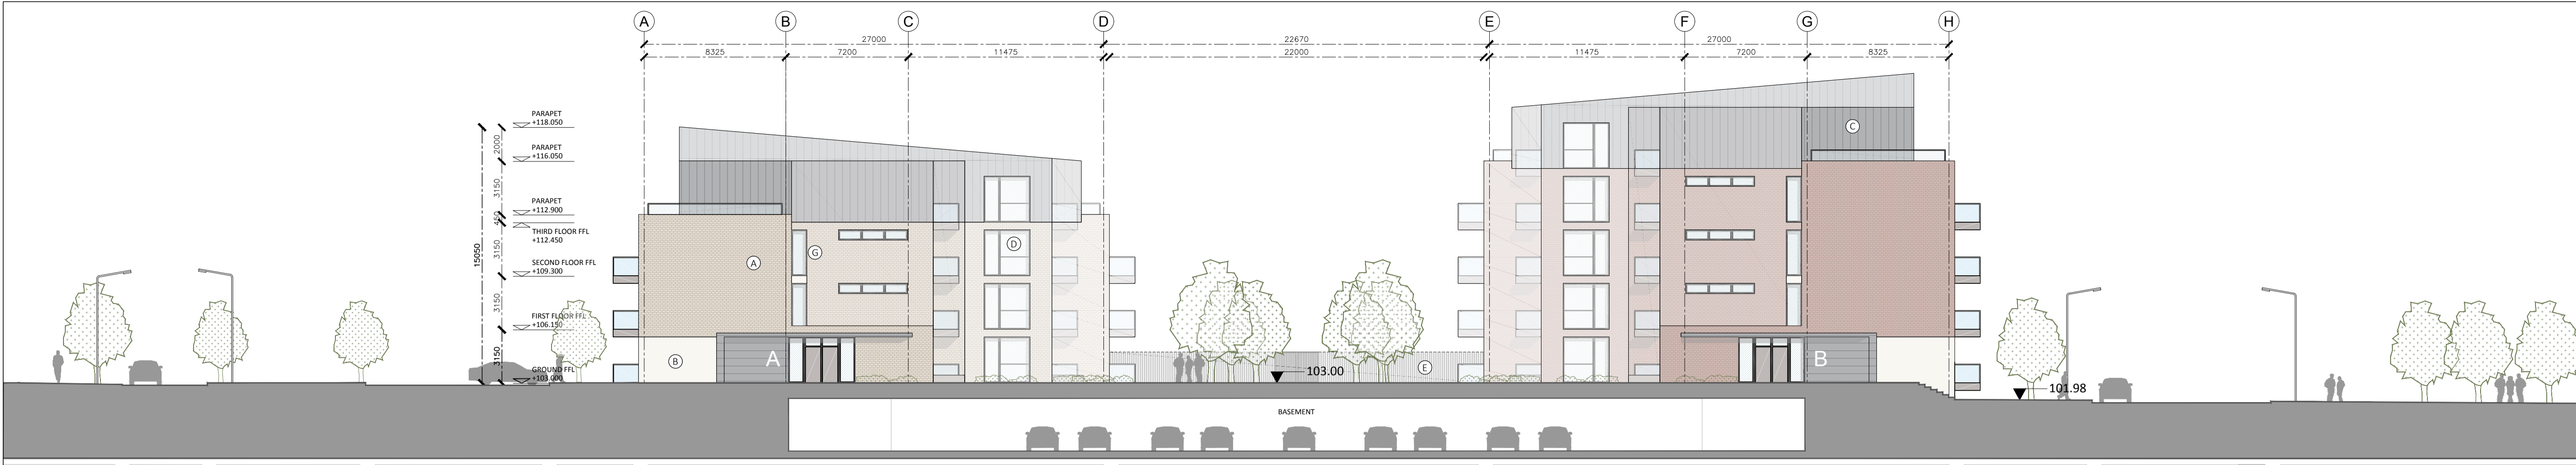


All dimensions to be checked on site. Figure dimensions take preference over scaled dimensions. Any errors or discrepancies to be reported to the Architect. This drawing may not be edited or modified by the recipient.

Copyright and ownership of this drawing is vested in RKD Architects, whose prior written consent is required for its use, reproduction or for publication to any third party. All rights reserved by the law of copyright and by international copyright conventions are reserved to RKD Architects and may be protected by court proceedings for damages and/or injunctions and costs. RKD Architects' Quality Management Systems are independently certified to ISO 9001:2015.

Notes  
**KEY PLAN**  
 1:1500 @ A1

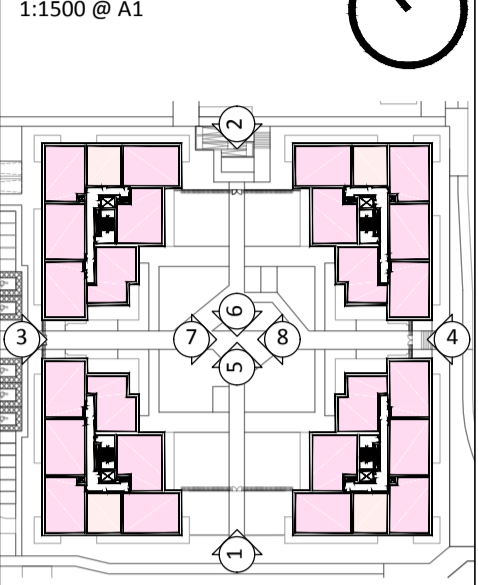

- A SELECTED BRICK FINISH ((BISTOCK BISCUIT COLOURED BUFF / RED BRICK))
- B PIGMENTED RENDER FINISH
- C SELECTED GREY ALUMINIUM CLADDING
- D ALU-CLAD DOUBLE GLAZED WINDOWS
- E EXTERNAL METAL GATES (REFER TO BSM DRAWINGS FOR FINISH)
- F SEDUM ROOF
- G OPAQUE GLASS

REV	DATE	CHK BY	DESCRIPTION
A	JULY 19	SG	RKD SUBMISSION

BALLMOUNT PROPERTIES LTD.			
STATUS	PLANNING		
PROJECT	RESIDENTIAL AND NEIGHBOURHOOD CENTRE DEVELOPMENT (PHASE 1)		
PROJECT ADDRESS	FORMER MAGEE BARRACKS SITE KILDARE TOWN		
DWG TITLE	APARTMENT ELEVATIONS: SHEET 2		
DWG NO	A1151		
REV	PROJECT NO	SCALE	
A	18166	1:200	
DATE	DRN	CB	CHK SG
16/07/2019			

