

	PART	SECTION
	1-1	
+115.00		
+110.00		
∽ +105.00		
+100.00		
+95.00		
	_	1 dublin road

	PART 2-2	SECTION
+110.00		
×Z +105.00		
∽ +100.00		
+95.00		
	1	2

		-			
∽ +105.00	PART 3-3	SECTION			
SZ +100.00					
SZ +95.00					
	2	3 PRIVATE RESIDENTIAL	RUANBEG WAY	e	PRIVATE RESIDENTIAL
			•		

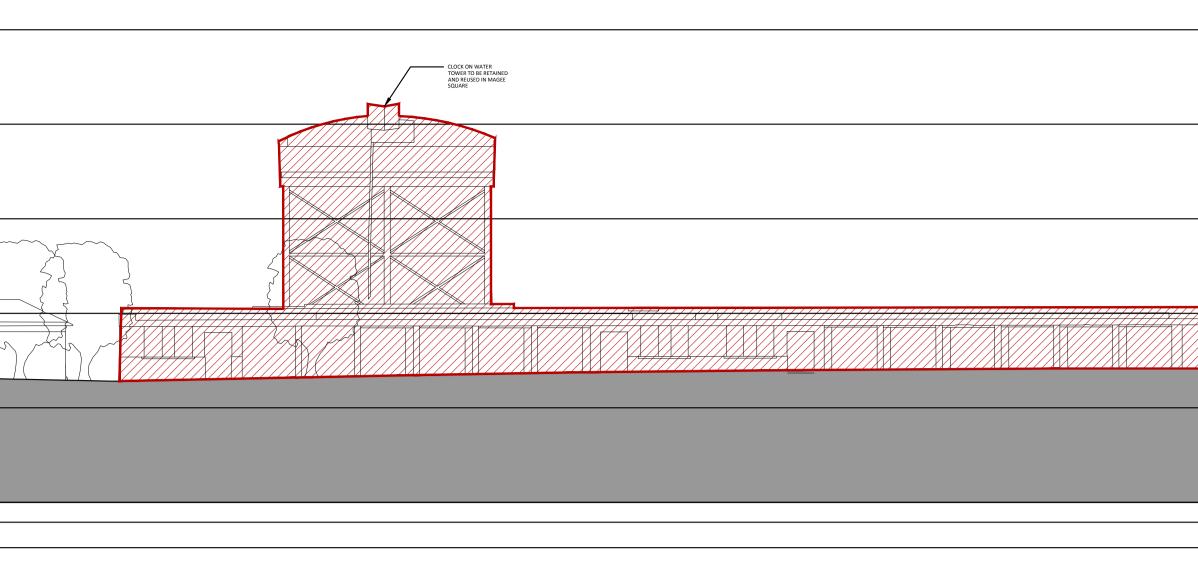

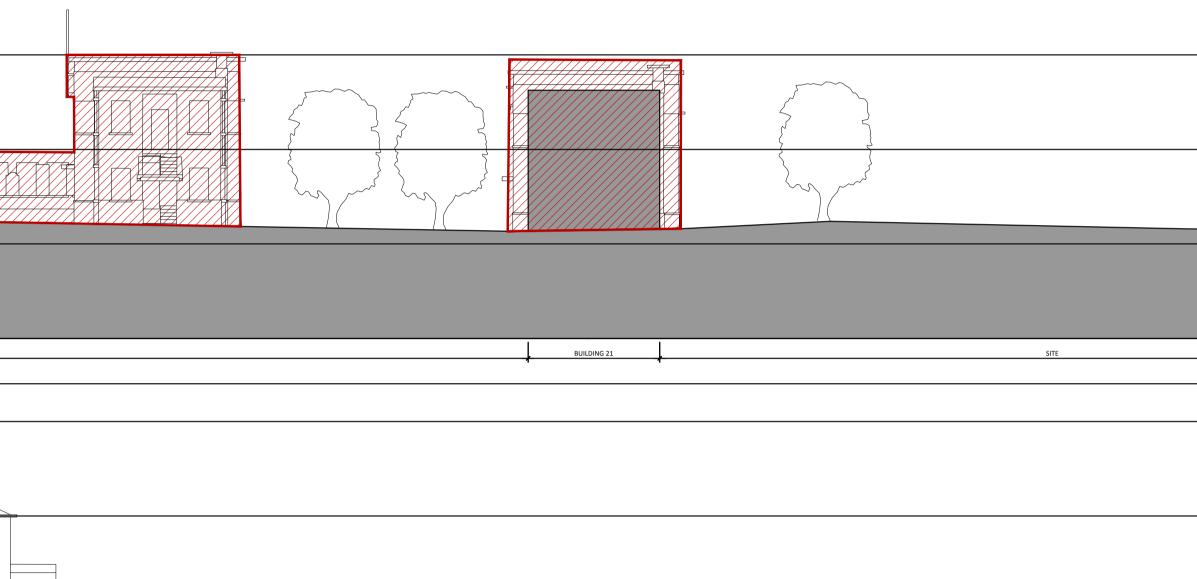

modified by th	dimensions take ver scaled dimension discrepancies to be e Architects. This not be edited or ne recipient.		\1
Architects, wh reproduction reserved by th conventions a protected by and costs. RH	d ownership of this d nose prior written co or for publication to a ne law of copyright a are reserved to RKD court proceedings fo CD Architects' Qualit y certified to ISO 900	nsent is required any third party. Al and by internation Architects and m r damages and/o y Management S	for its use, I rights al copyright ay be r injunctions
<u>Notes</u>		E BOUNDA	
SITE			SHED)
	PLAN SITE SECTIC)NS	Ô
Image: Constraint of the second sec		GUBMISSION	
REV DATE		DESCRIPTIO	
REV DATE	СНК ВҮ	DESCRIPTIO	
REV DATE BAL STATUS PROJECT	CHK BY	DESCRIPTION PROPERTIN NING ND NEIGHBOI OPMENT (PH	ES LTD. JRHOOD ASE 1)
REV DATE BAL STATUS PROJECT ADDRESS DWG TITLE	LYMOUNT F	DESCRIPTION PROPERTII NING ND NEIGHBOI OPMENT (PH	JRHOOD ASE 1) TE
REV DATE BAL STATUS PROJECT ADDRESS DWG TITLE DWG NO REV	CHK BY	DESCRIPTION PROPERTII NING ND NEIGHBOI OPMENT (PH BARRACKS SI CTIONS : SECT	JRHOOD ASE 1) TE
REV DATE BAL STATUS PROJECT PROJECT ADDRESS DWG TITLE DWG NO REV A	CHK BY	DESCRIPTION PROPERTII NING ND NEIGHBOI OPMENT (PH BARRACKS SI CTIONS : SECT	JRHOOD ASE 1) TE TION CC

