


All dimensions to be checked on site. Figured dimensions take precedence over scaled dimensions. Any errors or discrepancies to be reported to the Architect. This drawing may not be edited or modified by the recipient.

Copyright and ownership of this drawing is vested in RKD Architects, whose prior written consent is required for its use, reproduction or for publication to any third party. All rights reserved by the law of copyright and by international copyright conventions are reserved to RKD Architects and may be protected by court proceedings for damages and/or injunctions and costs. RKD Architects' Quality Management Systems are independently certified to ISO 9001:2015.

Notes

- SITE BOUNDARY
- +100.00 DATUM

KEY PLAN  
1:200 SITE SECTIONS

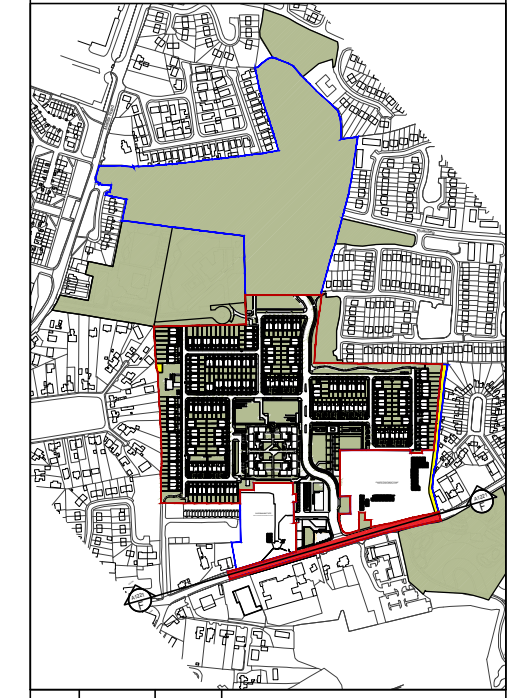

REV	DATE	CHK BY	DESCRIPTION
A	JULY 19	SG	SHD SUBMISSION

BALLYMOUNT PROPERTIES LTD.

STATUS **PLANNING**

PROJECT RESIDENTIAL AND NEIGHBOURHOOD CENTRE DEVELOPMENT (PHASE 1)

PROJECT ADDRESS FORMER MAGEE BARRACKS SITE KILDARE TOWN

DWG TITLE SITE SECTIONS & ELEVATIONS - PROPOSED - HOSPITAL ST. ELEVATION


DWG NO A1221

REV	PROJECT NO	SCALE
A	18166	1:200

DATE	DRN	CB	CHK	SG
23/07/2019				

**RKD**  
59 Northumberland Rd  
Ballybricken, Dublin 4  
D04 W7FB, Ireland

+353 1 668 1055  
mail@rkd.ie  
rkd.ie

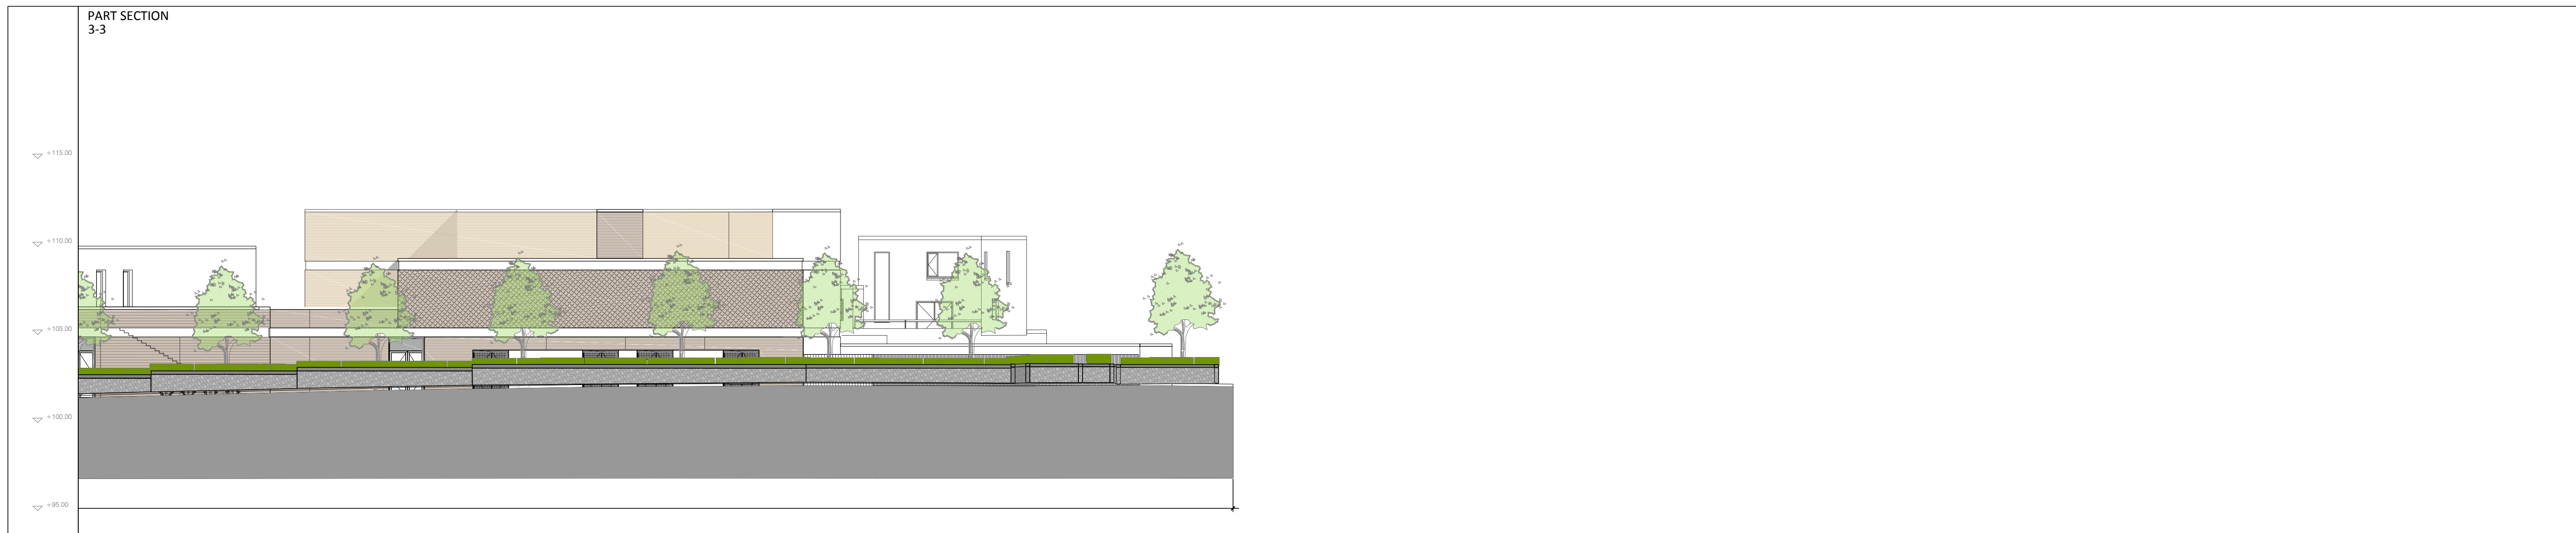

PROPOSED VIEW 1 - SHOWING INDICATIVE LOCATION OF ADJACENT SITES.



PROPOSED VIEW 2 - SHOWING INDICATIVE LOCATION OF ADJACENT SITES.



PROPOSED VIEW 3 - SHOWING INDICATIVE LOCATION OF ADJACENT SITES.