



Typical Planting Species	Sizes	Density
Woodland Species:		
Betula pubescens	1.5-1.8m High Feathered Whips	3m centres
Alnus glutinosa	1.5-1.8m High Feathered Whips	3m centres
Quercus robur	1.5-1.8m High Feathered Whips	3m centres
Pinus sylvestris	1.5-1.8m High (rootballed)	3m centres
Taxus baccata	1.5-1.8m High Feathered Whips	3m centres
Lonicera periclymenum	1.5-1.8m High Feathered Whips	3m centres
Corylus avellana	1.5-1.8m High Feathered Whips	3m centres
with 50% mix of Half Standards	6-8cm girth	Planted Randomly
Street Trees		
Tilia cordata 'Green Spire'	3.0m-4.0m high, 20-25cm girth	8m centres
Quercus robur	3.0m-4.0m high, 20-25cm girth	8m centres
Acer campestre 'Street Wise'	3.0m-4.0m high, 20-25cm girth	8m centres
Corylus columna	3.0m-4.0m high, 20-25cm girth	8m centres
Pocket Park Trees:		
Pinus radiata	2.0m high, rootballed	
Juglans regia	4.0m-6.0m high, 18-20cm girth	
Quercus petraea	3.0m-4.0m high, 16-18cm girth	
Tilia cordata	4.0m-6.0m high, 18-20cm girth	
Alnus glutinosa	2.5-3.0m high, 10-12cm girth, multistemmed min. 3 stems	
Betula pendula	2.5-3.0m high, 10-12cm girth, multistemmed min. 3 stems	
Sorbus aucuparia	3.0m-4.0m high, 16-18cm girth	
Arbutus unedo		
Garden Tree Species:		
Amelanchier lamarckii	2.5-3.0m high, 10-12cm girth, multistemmed min. 3 stems	
Rhus typhina	2.5-3.0m high, 10-12cm girth, multistemmed min. 3 stems	
Prunus avium 'Plena'	2.5-3.0m high, 10-12cm girth	
Betula jacquemontii	2.5-3.0m high, 10-12cm girth	
Malus 'Evereste'	2.5-3.0m high, 10-12cm girth	
Ornamental Grass Species:		
Calamagrostis 'Karl Foerster'	30-40cm high, 3 litre pot	3/m ²
Carex 'Evergold'	20-30cm high, 2 litre pot	11/m ²
Pennisetum spp	20-30cm high, 3 litre pot	11/m ²
Molinia caerulea 'Karl Foerster'	30-40cm high, 3 litre pot	6/m ²
Groundcover Species:		
Vinca minor 'Atropurpurea'	20-30cm (3 litre pot)	8/m ²
Hedera helix 'Hibernica'	30-40cm (3litre pot)	8/m ²
Dryopteris felix-mas	30-40cm (3litre pot)	8/m ²
Athyrium filix-femina	30-40cm (3litre pot)	8/m ²
Ornamental Shrubs		
Pyracantha 'Orange Glow'	40-60cm high, 3L	4/m ²
Buxus sempervirens	30-40cm high 3L	6/m ²
Ceanothus repens	20-30cm high, 3L	6/m ²
Cornus alba	40-60cm high, 3L	2/m ²
Escallonia macrantha	40-60cm high, 3L	4/m ²
Phormium 'Yellow Wave'	20-30cm high, 2L	3/m ²
Rosa rugosa spp	40-60cm high, 2L	3/m ²
Hydrangea arborescens	40-60cm high, 3L	3/m ²
Pittosporum tenuifolium	40-60cm high, 3L	3/m ²
Lavandula angustifolia	40-60cm high, 3L	3/m ²
Viburnum tinus	40-60cm high, 3L	3/m ²
Photinia 'Red Robin'	40-60cm high, 3L	3/m ²
Prunus lusitanica	40-60cm high, 3L	3/m ²
Perennials		
Agapanthus	30-40cm high 3L	6/m ²
Bergenia cordifolia	30-40cm high 3L	8/m ²
Geranium 'Johnsons Blue'	30-40cm high 3L	8/m ²
Dierama pulcherrimum	30-40cm high 3L	1/m ²
Crocsmia 'Lucifer'	30-40cm high 3L	4/m ²
Hedging		
Carpinus betulus	90-120 high 3L, double staggered row	400mm Centres

LEGEND:

- Site Boundary - Phase 1
- Proposed Connections
- Existing Trees Retained
- Street Trees
- Parkland Trees
- Feature Trees
- Garden Trees
- Native Woodland Mix
- Ornamental Grass Type1
- Ornamental Grass Type2
- Shrub Planting & Ground Cover
- Amenity Lawn Areas
- Private Gardens
- Feature/Threshold Paving
- Concrete Path
- Cyclelane
- Resin Bound Gravel
- Dry Plaza Fountain
- Activity Areas
- Natural Play Area
- Formal Play/Hang Out Area
- Green Roof
- Feature Fin Wall
- Permeable Pavers to Parking
- Tarmac to Parking
- Road
- Seating
- Cycle-Parking

- 1 Public Square - Magee Square
- 2 Neighborhood Park - Parade Park
- 3 Local Park - Magee Gardens
- 4 Pocket Park - Coolmoney Square
- 5 Pocket Park - Henery Howard Gardens
- 6 Pocket Park - Wickham Park
- 7 Linear Park - Ruanbeg Linear Park
- 8 Pocket Park - Water Tower Park
- 9 Public Plaza - Gannon Plaza
- 10 Communal Open Space - Camara Gardens
- 11 Communal Gardens - Leirim Gardens




Typical Parking Layout



Traffic Calming



Cycle-lane Through Green Space Network

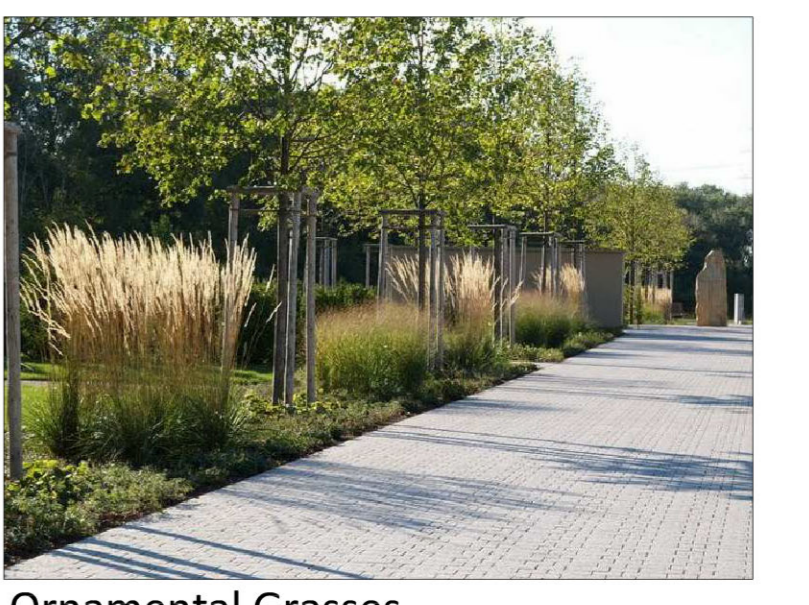

Ornamental Grasses

Rev	Date	Drawn	Checked	Description

Notes:

THIS DRAWING IS THE PROPERTY OF BSM AND IS NOT TO BE REPRODUCED OR COPIED IN ANY FORM WITHOUT THE WRITTEN PERMISSION OF THE ORGANIZATION. ANY UNLAWFUL REPRODUCTION OF THIS DRAWING WILL BE PROSECUTED TO THE FULL EXTENT OF THE LAW.

THIS DRAWING IS TO BE READ IN CONJUNCTION WITH RELEVANT CONSULTANT'S DRAWINGS.

Ordnance Survey Ireland Licence No AR 0001315
© Ordnance Survey Ireland/Government of Ireland

Project: MAGEE BARRACKS SHD, KILDARE TOWN

Overall Landscape Masterplan

Scales: 1:1250 @ A1

Status: Final Planning

Project No: 6362

Drawing No: 302 Rev: 00

Date: JULY 2019

Canal House, Canal Road, Dublin 6
Tel: +353(0)1 2081900

mail@bradysjpmannmartin.com
www.bradysjpmannmartin.com

Drn: DM
Chd: AP
Passed: AP

BSM

Est. 1968