




- LEGEND:**
- Site Boundary
  - Existing Trees Retained
  - Street Trees
  - Parkland Trees
  - Feature Trees
  - Native Woodland Mix

- Hedge
- Shrub Planting
- Amenity Lawn Areas
- Private Gardens
- Ground Cover
- Ornamental Grass Type1
- Ornamental Grass Type2

- Feature/Threshold Paving
- Pathway
- Cyclelane
- Permeable Pavers to Parking
- Tarmac to Parking
- Resin Bound Gravel
- Road

- Seating
- Natural Play
- Cycle-Parking
- Green Roof
- Proposed Pedestrian Connections

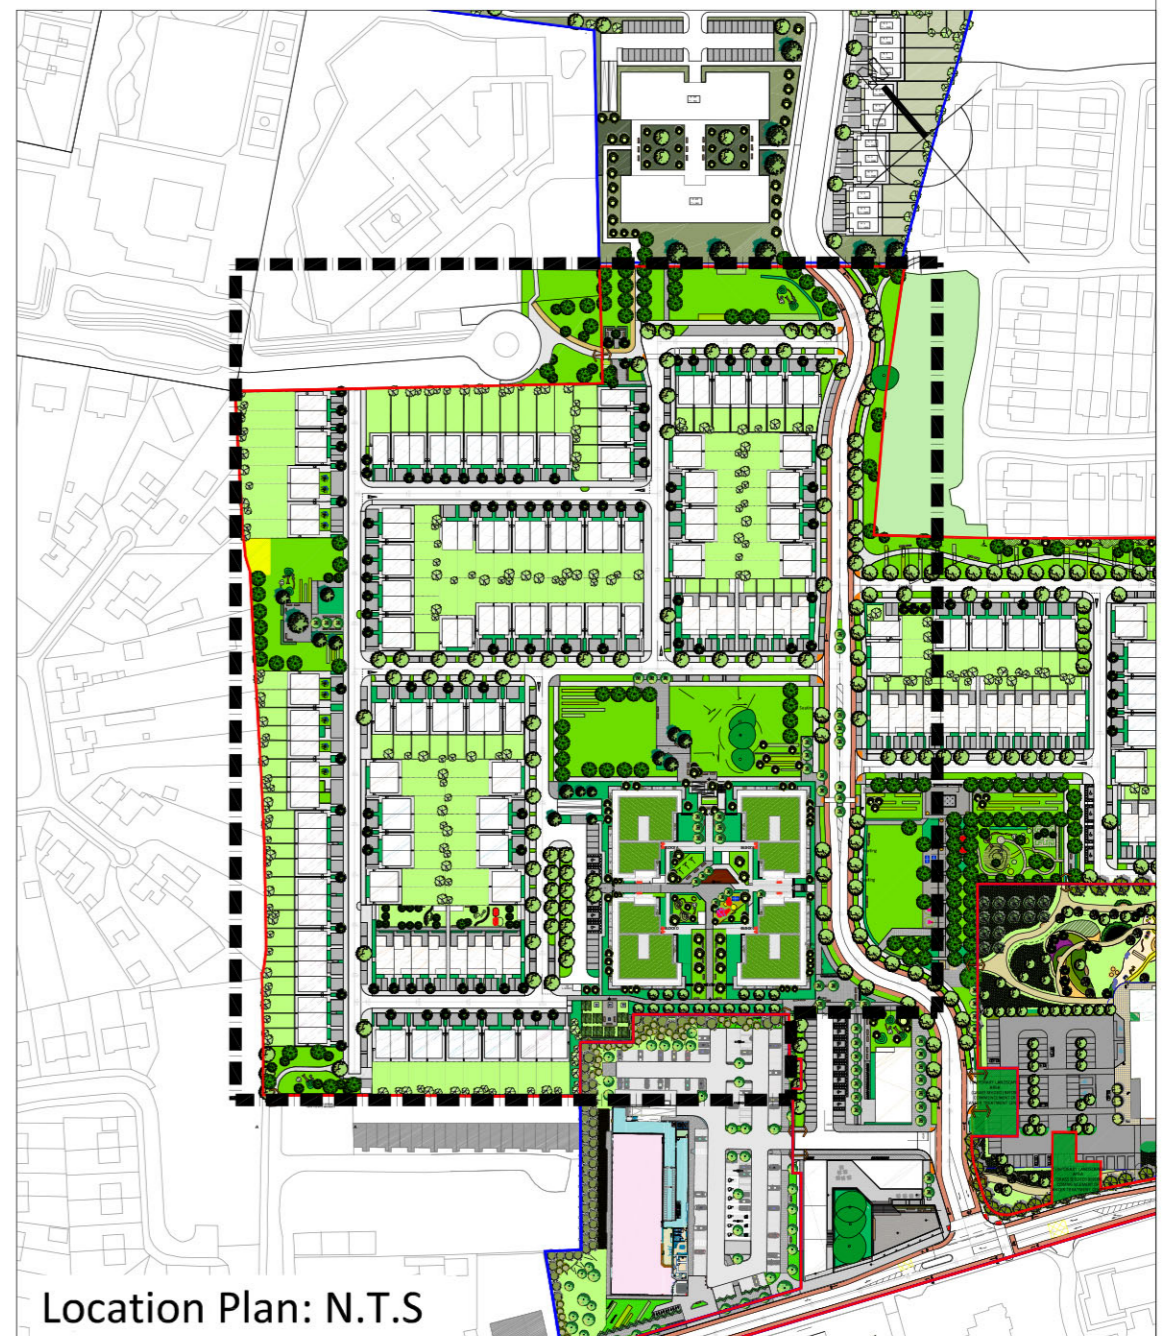

Rev	Date	Drawn	Checked	Description

Notes:

1. All levels are in meters above sea level unless otherwise stated.

2. All levels are to be confirmed and corrected by the contractor prior to construction.

3. This drawing is to be read in conjunction with relevant consultant's drawings.

Copyright © All Rights Reserved.

THESE DRAWINGS OR ANY PART THEREOF ARE NOT TO BE REPRODUCED OR COPIED IN ANY FORM WITHOUT THE WRITTEN PERMISSION OF THE CONSULTANT.

Ordnance Survey Ireland Licence No AR 0001319  
© Ordnance Survey Ireland/Government of Ireland

Project: MAGEE BARRACKS SHD, KILDARE TOWN

Client: Landscape Masterplan Phase 1 Sheet 1 of 2

Scales: 1:500

Status: Final Planning

Date: JULY 2019

Canal House, Canal Road, Dublin 6  
Tel: +353(0)1 2081900

mail@bradysjpmannmartin.com  
www.bradysjpmannmartin.com

Project No.	6362	
Drawing No.	303	
Rev.	00	Est. 1968
Date	JULY 2019	
Drn.	DM	Passed AP
Chd.	AP	