


- Legend**
- ▭ Substitute Consent
 - ▭ Application Boundary
 - ▭ Land ownership boundary
 - Cross Section Lines



Ordnance Survey Ireland Licence No. EN0042019
 ©Ordnance Survey Ireland/Government of Ireland
 Projection= IRENET95_Irish_Transverse_Mercator
 Extracted from Map Series | Map Sheets
 1:2,500 | 2915-B
 1:5,000 | 2915
 1:5,000 | 2847

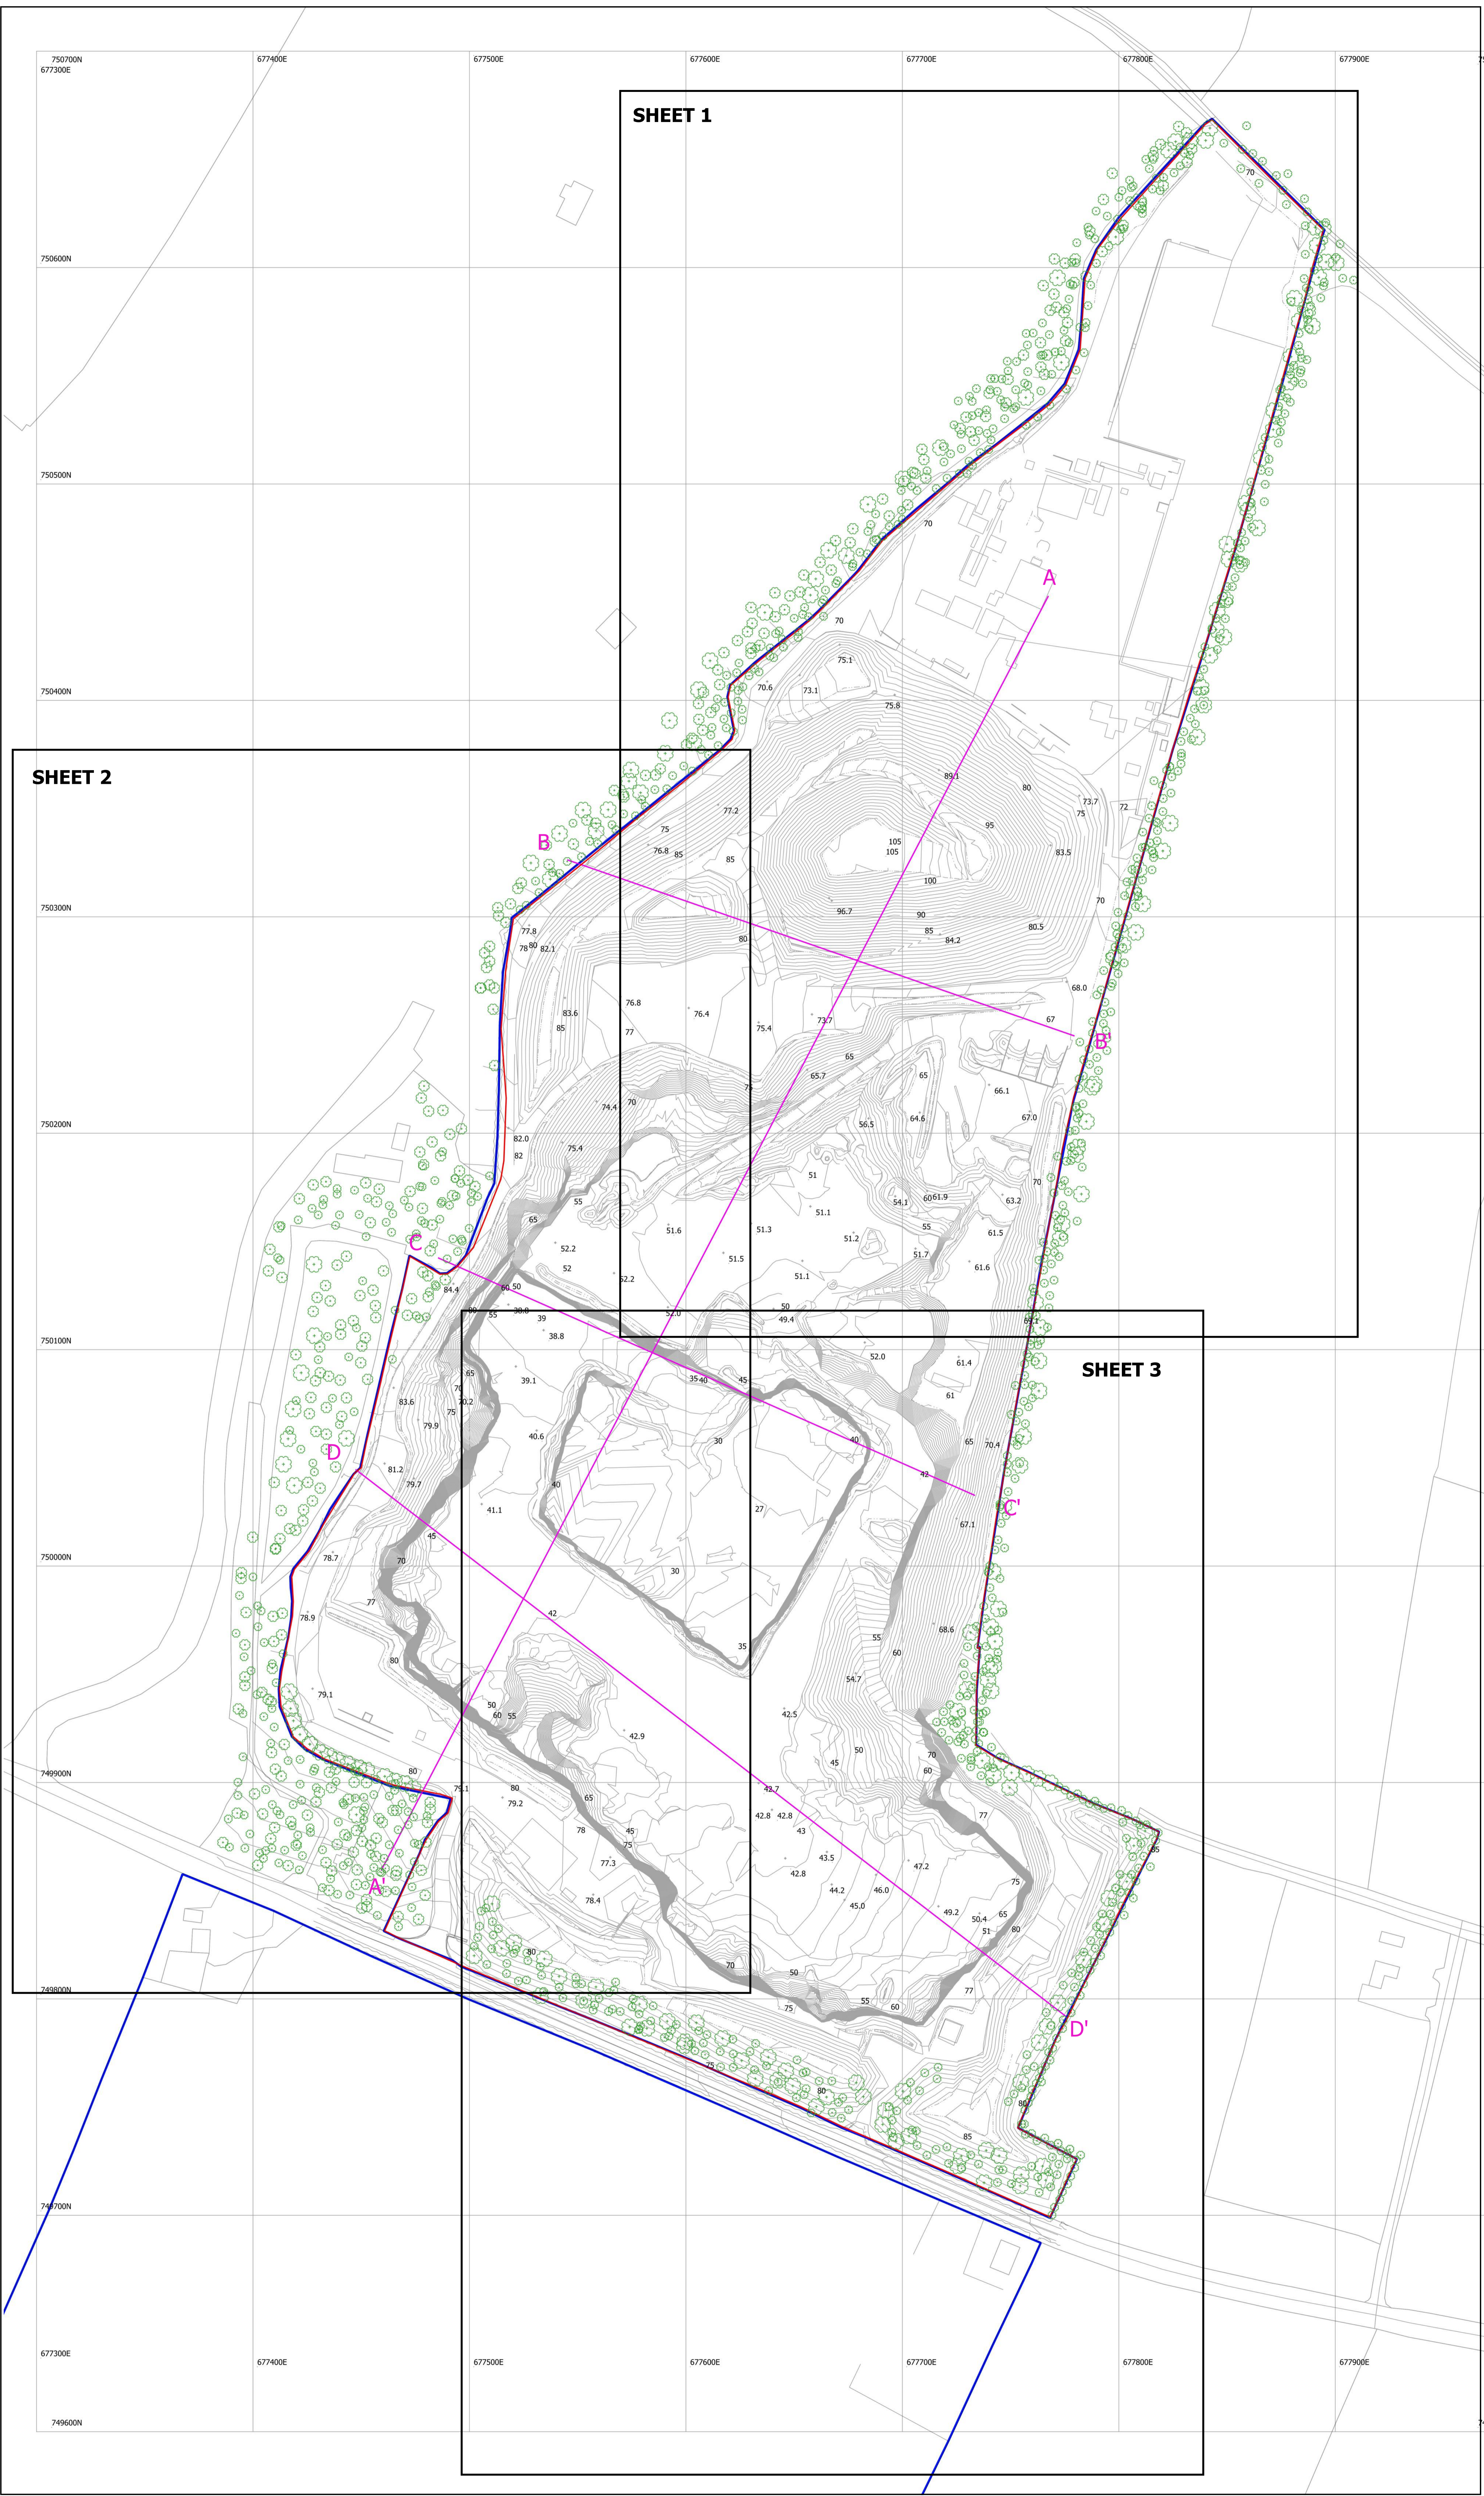

Title: Tromman Quarry - Substitute Consent Application Area - Site Layout

Scale: 1:1000 @ A0

Dwg. No.: KEE_TR/03_Overview

Drawn By: CST	Date: 16/07/2019
------------------	---------------------