


Building/ Structure Reference and distance to Application Boundary (m)					
id	Building/ Structure	North	East	South	West
01	Shipping Offices	265.74	123.96	642.83	33.97
02	Block Yard	172.79	41.08	683.98	72.02
03A	Canteen	198.07	114.63	717.56	7.92
03B	Canteen	266.05	102.61	648.27	60.92
04A	Weighbridge and Wheelwash	270.10	46.64	635.17	101.07
04B	Weighbridge and Wheelwash	270.46	134.95	647.42	23.46
04C	Weighbridge and Wheelwash	819.51	345.82	18.35	32.72
05	Lime Storage Shed	243.09	117.82	662.36	24.65
06	Drying Plant Shed	237.67	102.52	662.36	37.43
07	Dispatch Point 1	231.71	93.71	676.17	55.49
08	Dispatch Point 2	235.35	83.49	661.76	77.28
09	Screening Plant	231.66	102.55	686.19	25.79
10	Crushing Plant	205.09	103.5	696.22	33.91
11	Hopper Feed	188.50	109.37	722.40	16.10
12	Lime Storage Shed	206.51	77.8	683.49	66.05
13	Lime Storage Shed	168.09	75.62	727.98	19.70
14	ESB Substation	818.66	350.61	88.25	53.88
14A	ESB Substation	200.98	112.69	707.31	11.07
15	Concrete Silo	238.14	93.59	662.14	64.16
16	Precast Plant No. 1	35.01	39.01	769.37	25.07
17	Precast Plant No. 2	53.55	6.39	675.86	111.20
18	Lagoons	223.19	2.68	663.08	156.18
19A	Concrete Plant and Fuel Storage No. 1	153.35	77.20	749.16	22.48
19B	Concrete Plant and Fuel Storage No. 2	257.39	4.7	647.13	171.43
19C	Concrete Plant and Fuel Storage No. 3	264.73	24.59	638.84	170.41
20	Technical Lab	266.36	12.33	628.41	174.13
21	Pump House	813.87	248.22	22.62	72.36
22	Administrative Office	828.63	249.90	61.23	38.55
23	Workshop	837.96	237.48	47.86	143.03
24	Fuel Store	842.14	228.55	56.60	163.50
25	Steam Cleaner	849.75	218.08	44.90	181.83
26	Septic Tank	835.76	190.15	57.90	200.08
27	Gas Tank Fuel Storage	274.32	62.17	620.33	115.01

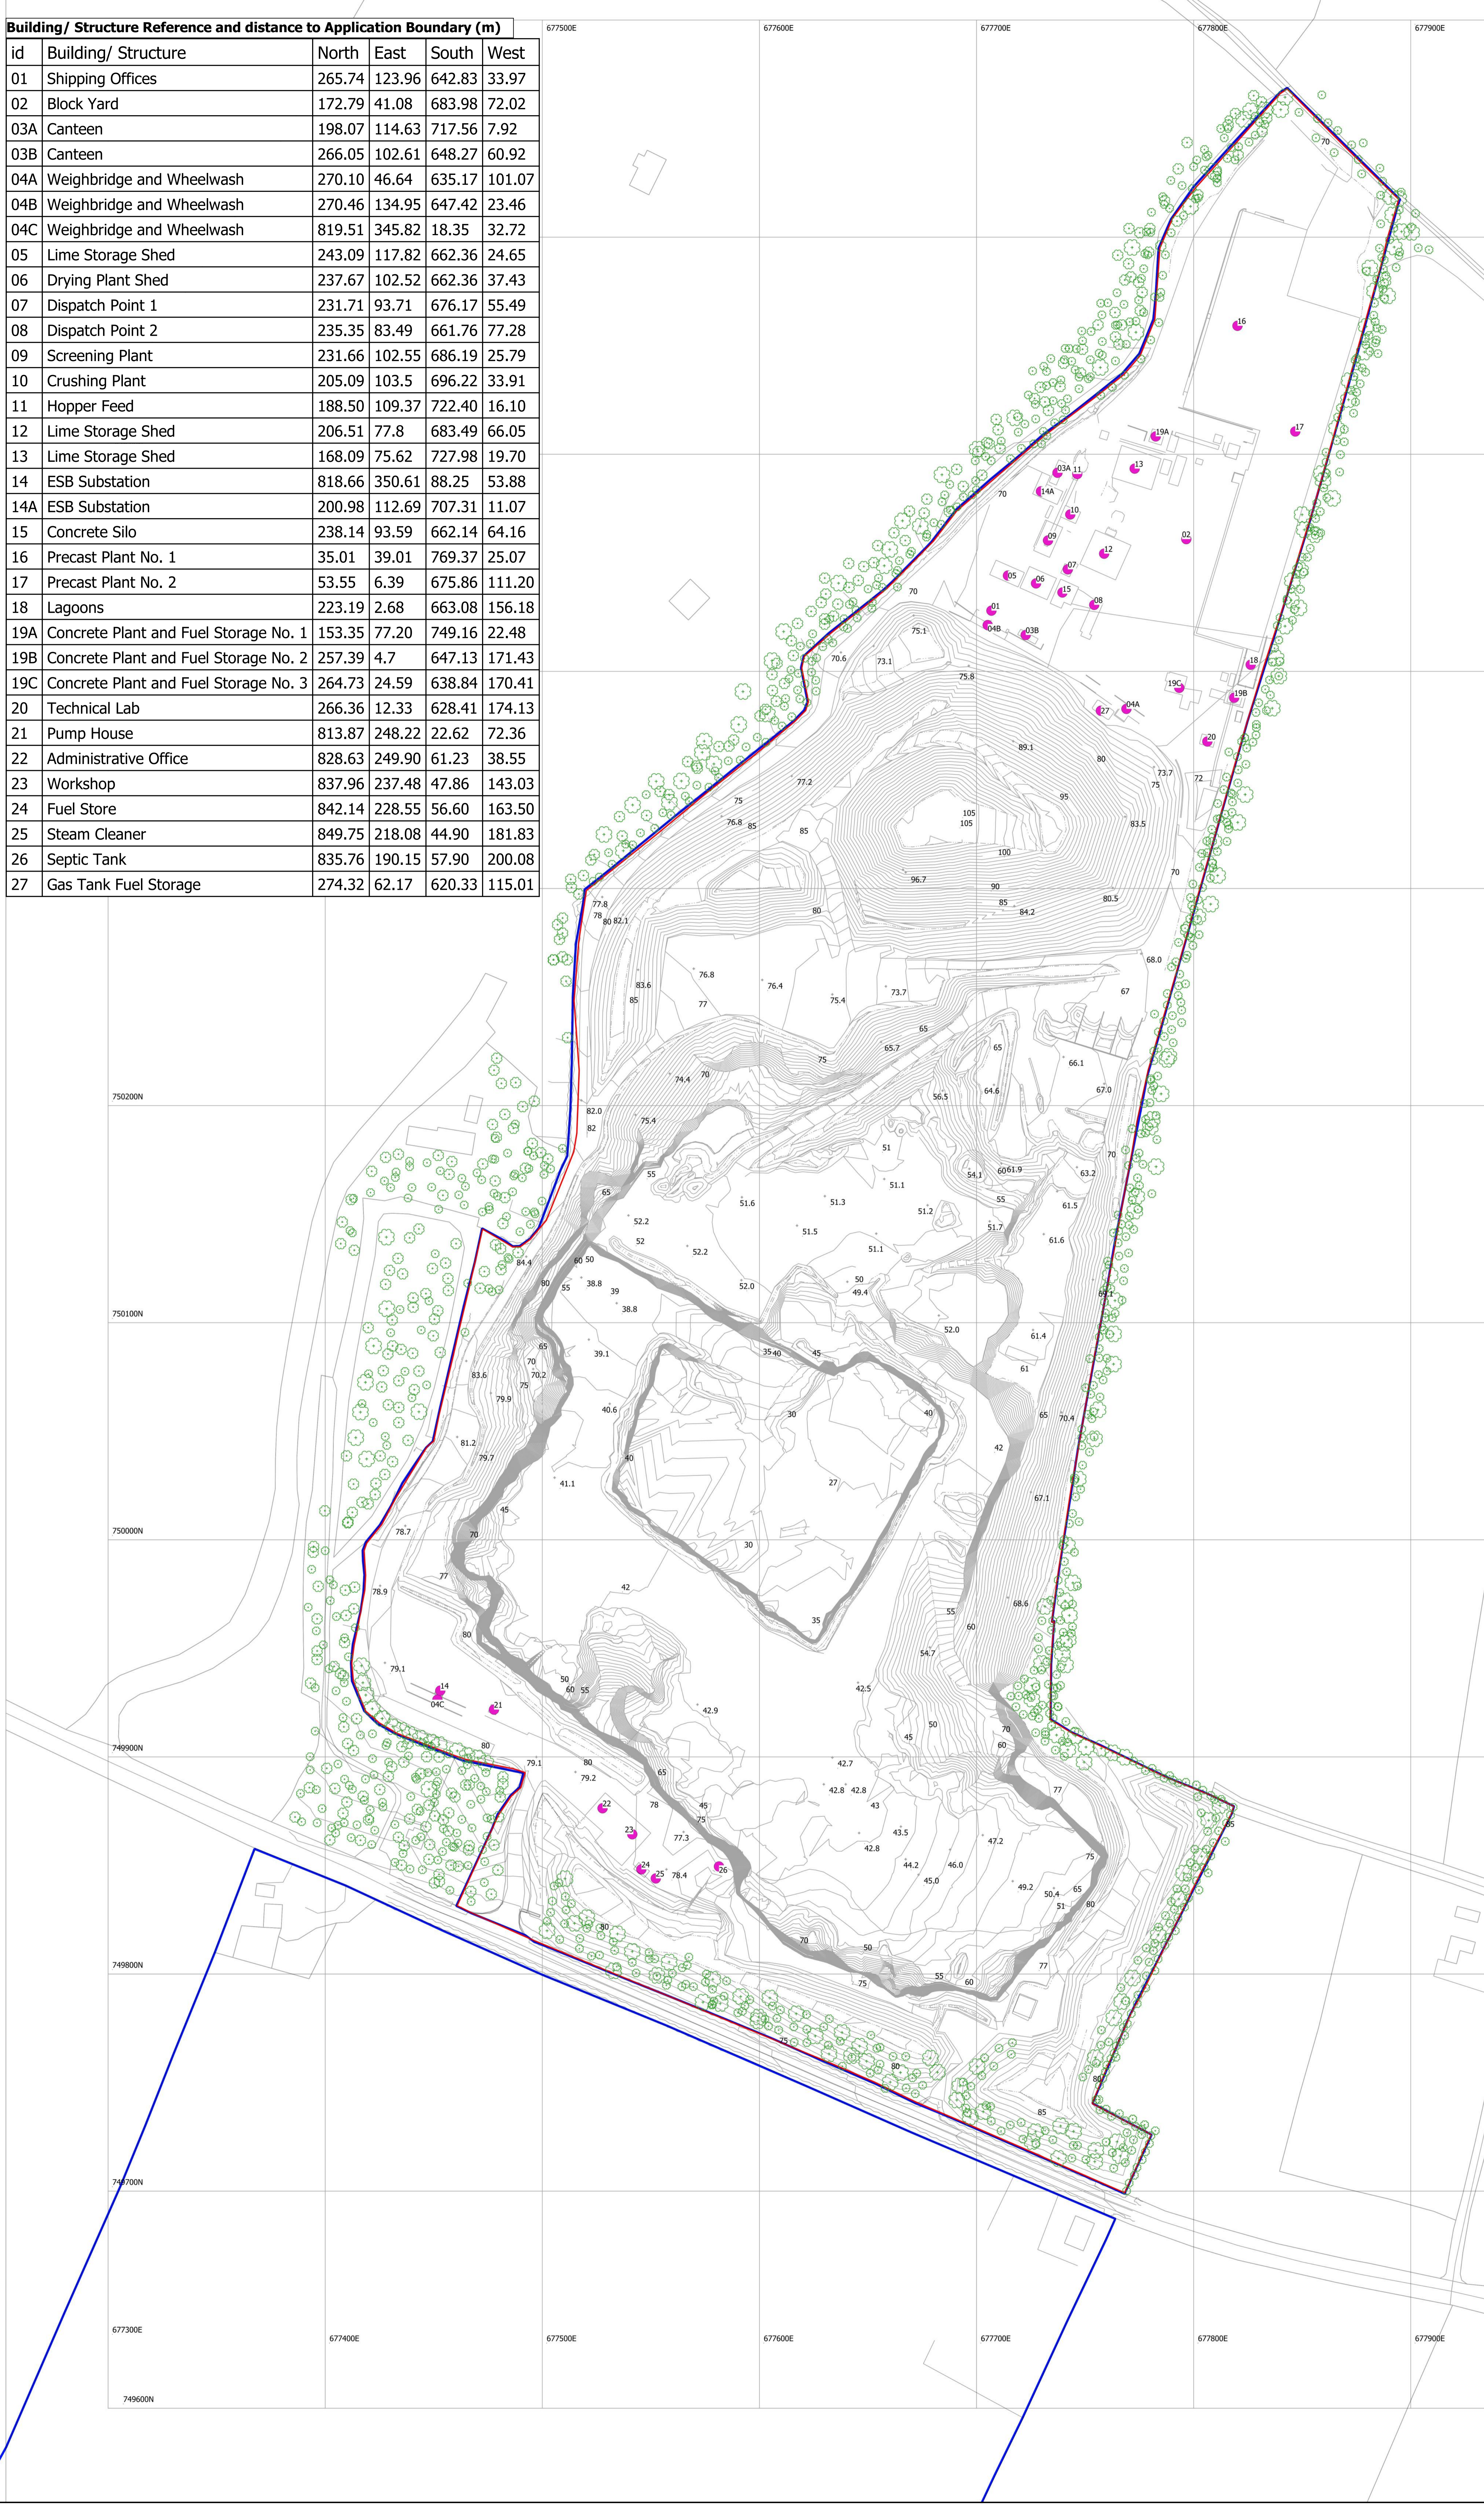

- Legend**
- Substitute Consent
 - Application Boundary
 - Land ownership boundary
 - Buildings and Structures

Ordnance Survey Ireland Licence No. EN0042019
 ©Ordnance Survey Ireland/Government of Ireland

Projection= IRENET95_Irish_Transverse_Mercator

Extracted from Map Series | Map Sheets
 1:2,500 | 2915-B
 1:5,000 | 2915
 1:5,000 | 2847



Title: Tromman Quarry - Substitute Consent Application Area - Site Layout

Scale: 1:1000 @ A0

Dwg. No.: KEE_TR/04_Buildings and Structures

Drawn By: CST Date: 25/07/2019