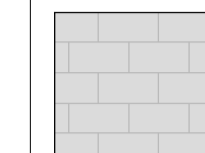
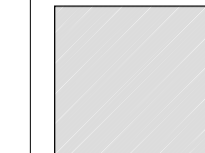
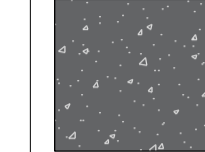
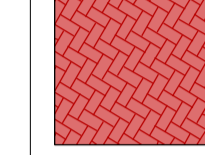

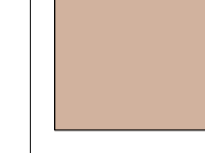

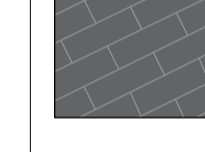
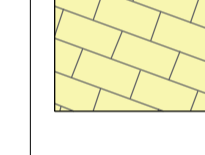



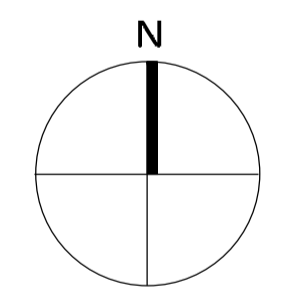
Landscape Hardscape Plan Scale 1:1000



Landscape Treatments

HARD LANDSCAPE TREATMENTS:

- 
Private Path/House Entrance
 Natural Grey Paving 200 x 100 x 80mm
(Or Similar Approved)
- 
Public Path Surface
 Brushed concrete with trowel edge finish
(Or Similar Approved)
- 
Road Surface
 Tarmacadam
(Or Similar Approved)
- 
Road Surface
 Parking, permeable paving
- 
Road Surface
 Tarmacadam with colour chip
(Or Similar Approved)
- 
Cycle Path Surface
 Tarmacadam
(Or Similar Approved)
- 
Open Space Path Surface
 Dust
(Or Similar Approved)
- 
Civic Space Surface
 Charcoal 200 x 100mm stretcher course
(Or Similar Approved)
- 
Civic Space Surface
 Silver Flag recon. 600 x 300mm
(Or Similar Approved)
- 
Civic Space Surface
 Rustic 240x160mm & 160x160mm
(Or Similar Approved)



REV	DATE	BY	DESCRIPTION
A	09.01.2019	MR	Revised Layout
B	16.01.2019	MR	Revised Layout
C	20.02.2019	MR	Open Spaces & Creche set down
D	04.07.2019	MR	Revised Layout

Project Title: Proposed Residential Development at Newtown, Drogheda, Co. Louth		Dirg. No.: 03 (A1)
		Scale: 1:1000
Client: Ravala Ltd		Date: 28.11.2018
Drawing Title: Landscape Hardscape Plan		Drawing By: JC
Job No.: 1450		Checked By: RMD
Ronan MacDiarmada + Associates Ltd. Landscape Architects and Consultants.		
5 Tootenhill, Rathcoole, Co. Dublin tel: +353 1 412 4476 mob: 086 26 25 438 fax: +353 1 401 3748 e-mail: ronan@rmda.ie		