





**Block 1 - North Elevation** 

07 - Roof 29950 06 - Sixth Floor 26500 23050 04 - Fourth Floor 03 - Third Floor 02 - Second Floor 01 - First Floor 00 - Ground Level 2 00 - Ground Level 1 00 - Lower Ground

Block 1 - South Elevation
1:200

ALL DIMENSIONS TO BE CHECKED ON SITE NO DIMENSIONS TO BE SCALED FROM THIS DRAWING THIS DRAWING IS TO BE READ IN CONJUNCTION WITH RELEVANT CONSULTANTS DRAWINGS

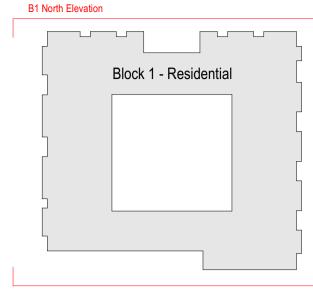

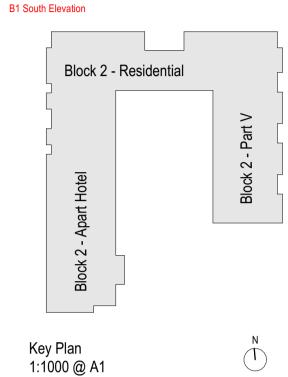

#### **MATERIALS KEY**

- (1) BUFF FACING BRICKWORK
- ② GREY FACING BRICKWORK
- 3 METAL MESH PANEL
- 4 BALCONY WITH VERTICAL METAL RAILINGS
- 5 DOUBLE GLAZED WINDOWS
- 6 VERTICAL METAL RAILINGS
- 7 TEXTURED BUFF BRICK
- 8 SOLID METAL PANEL

DRAWING ISSUED FOR PLANNING

APPLICATION NUMBER: DSDZ4279/18

GRANTED: 18/12/2018



### Henry J Lyons

Architecture + Interiors +353 1 888 3333 51-54 Pearse Street henryjlyons.com Dublin D02 KA66

## Spencer Place Development

# Company Limited PROJECT Spencer Place Residential City Block 2

DATE	10/17/18
SCALE:	As indicated @A1
DRAWN	BD
CHECKED	NP
MODEL FILE NAME	950291-Spencer Place North-

### Block 1 - North & South Elevations - Permitted

S0 ISSUED FOR PLANNING		01
DRAWING STATUS:		REVISION