



NOTE  
ALL DIMENSIONS TO BE CHECKED ON SITE  
NO DIMENSIONS TO BE SCALED FROM THIS DRAWING  
THIS DRAWING IS TO BE READ IN CONJUNCTION WITH  
RELEVANT CONSULTANTS DRAWINGS



1 **Block 1 - East Elevation**  
1 : 200



2 **Block 1 - West Elevation**  
1 : 200

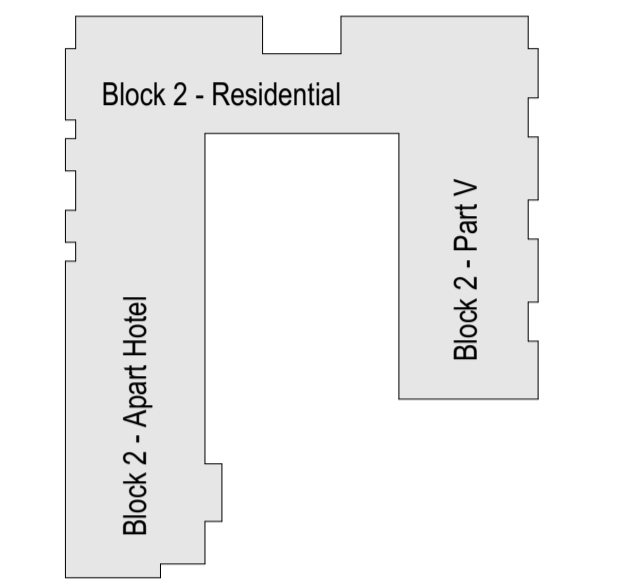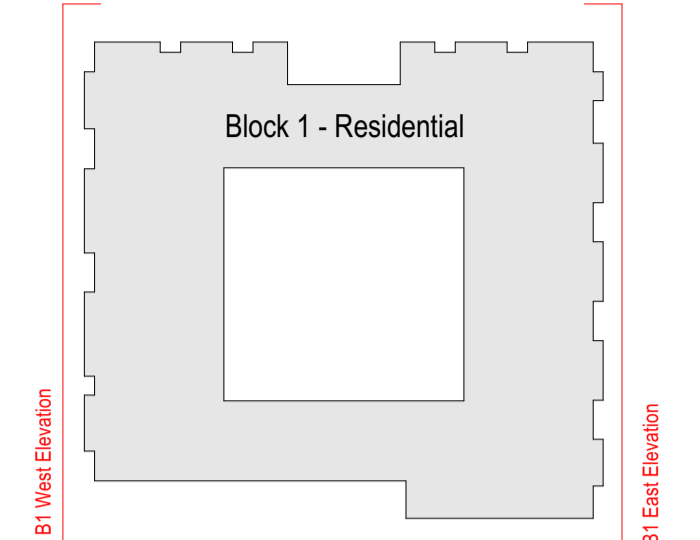

Key Plan  
1:1000 @ A1

**MATERIALS KEY**

- ① BUFF FACING BRICKWORK
- ② GREY FACING BRICKWORK
- ③ METAL MESH PANEL
- ④ BALCONY WITH VERTICAL METAL RAILINGS
- ⑤ DOUBLE GLAZED WINDOWS
- ⑥ VERTICAL METAL RAILINGS
- ⑦ TEXTURED BUFF BRICK
- ⑧ SOLID METAL PANEL

**DRAWING ISSUED FOR PLANNING**  
APPLICATION NUMBER: DSDZ4279/18  
GRANTED: 18/12/2018

REV	DATE	DESCRIPTION	CHKD	DRW
01	2018 10 26	ISSUE FOR PLANNING	NP	BD

**PERMITTED**

**Henry J Lyons**

Architecture + Interiors  
henrylyons.com +353 1 888 3333 info@henrylyons.com 51-54 Pearse Street Dublin D02 KA66

PROJECT  
**Spencer Place Development  
Company Limited**  
PROJECT  
**Spencer Place Residential City  
Block 2**

DATE	10/17/18
SCALE:	As indicated @A1
DRAWN	BD
CHECKED	NP
MODEL FILE NAME	950291-Spencer Place North-

DRAWING

**Block 1 - East & West Elevations - Permitted**

HJL JOB No. <b>950291</b>	DRAWING NUMBER <b>P1-2013</b>
------------------------------	----------------------------------

DRAWING STATUS: <b>S0 ISSUED FOR PLANNING</b>	REVISION <b>01</b>
--	-----------------------

COPYRIGHT©