
	7
29950 28075	
06 - Sixth Floor	
✓ 04 - Fourth Floor 19600	
▼ 03 - Third Floor	
02 - Second Floor	
9250	
✓ 00 - Ground Level 2	
	<u> </u>
z - North Elevation	
31500 (8) (3) (2) (5)	
Floor	
Floor Floor th Floor	
Floor Floor	
Floor h Floor Floor	
Floor Floor h Floor h Floor h Floor h Floor h Floor h Floor	
Floor h Floor Floor	
Floor H Flo	
Floor Floor h Floor h Floor h Floor h Floor h Floor h Floor	
Floor h Floor h Floor nd Floor floor h Level 2 r Ground	
Floor Floor Floor Floor nd Floor Floor h Level 2	
	07 - Roof 29950 28075 06 - Sixth Floor 26500 05 - Fifth Floor 23050 04 - Fourth Floor 19600 03 - Third Floor 16150 02 - Second Floor 12700 01 - First Floor 9250 00 - Ground Level 2 4600 00 - Lower Ground

- P1-2014





NOTE ALL DIMENSIONS TO BE CHECKED ON SITE NO DIMENSIONS TO BE SCALED FROM THIS DRAWING THIS DRAWING IS TO BE READ IN CONJUNCTION WITH RELEVANT CONSULTANTS DRAWINGS

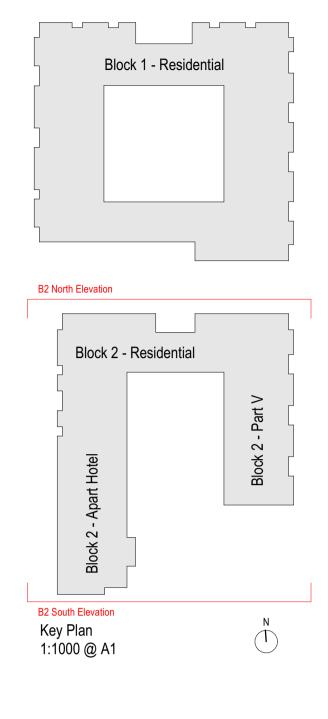

## MATERIALS KEY

- 1 BUFF FACING BRICKWORK
- 2 GREY FACING BRICKWORK
- (3) METAL MESH PANEL
- (4) BALCONY WITH VERTICAL METAL RAILINGS
- 5 DOUBLE GLAZED WINDOWS
- 6 VERTICAL METAL RAILINGS
- (7) TEXTURED BUFF BRICK
- 8 SOLID METAL PANEL

DRAWING ISSUED FOR PLANNING APPLICATION NUMBER: DSDZ4279/18 GRANTED: 18/12/2018

	E FOR PLANNING CRIPTION	NP BD CHKD DRW
	PERMITTED	)
Hen	ry J L	yons
Architecture + Interiors henryjlyons.com	+353 1 888 3333 info@henryjlyons.com	51-54 Pearse Street Dublin D02 KA66
Company L	ace Developn imited ace Residenti	
DATE		10/17/18
SCALE:		As indicated @A1
DRAWN		BD
CHECKED		NP
MODEL FILE NAME	950291	-Spencer Place North-
DRAWING		

Block 2 - North & South Elevations - Permitted

HJL JOB №. 950291	DRAWING NUMBER P1-2014	
DRAWING STATUS: S0 ISSUED FOR PLANNING		REVISION
COPYRIGHT©		

4010