



NOTE
ALL DIMENSIONS TO BE CHECKED ON SITE
NO DIMENSIONS TO BE SCALED FROM THIS DRAWING
THIS DRAWING IS TO BE READ IN CONJUNCTION WITH
RELEVANT CONSULTANTS DRAWINGS

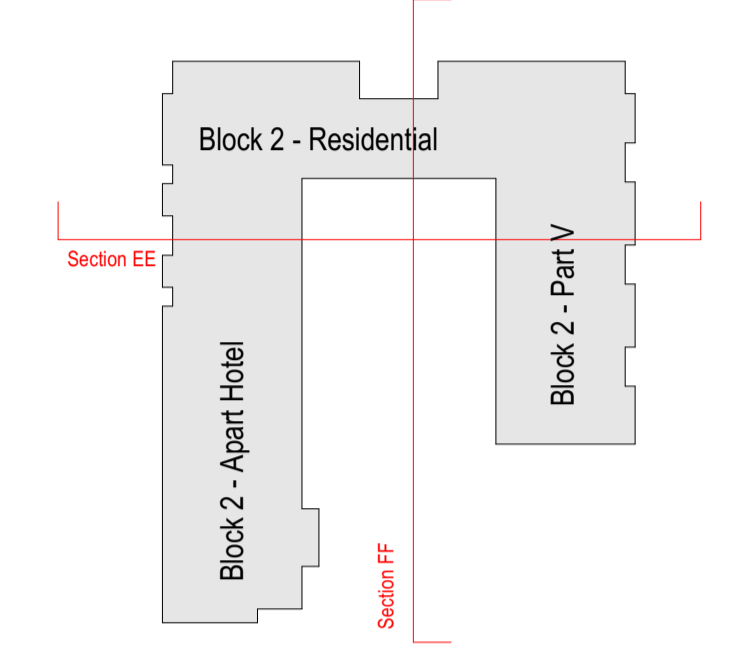

1 **Block 2 - Section E-E**
1 : 200

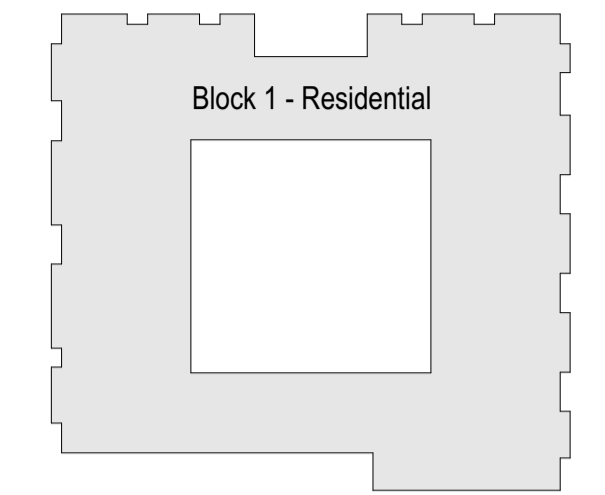

Key Plan
1:1000 @ A1



MATERIALS KEY

- ① BUFF FACING BRICKWORK
- ② GREY FACING BRICKWORK
- ③ METAL MESH PANEL
- ④ BALCONY WITH VERTICAL METAL RAILINGS
- ⑤ DOUBLE GLAZED WINDOWS
- ⑥ VERTICAL METAL RAILINGS
- ⑦ TEXTURED BUFF BRICK
- ⑧ SOLID METAL PANEL



2 **Block 2 - Section F-F**
1 : 200

DRAWING ISSUED FOR PLANNING
APPLICATION NUMBER: DSDZ4279/18
GRANTED: 18/12/2018

REV	DATE	DESCRIPTION	NP	BD
01	2018 10 26	ISSUE FOR PLANNING		

Permitted

Henry J Lyons

Architecture + Interiors
henrylyons.com +353 1 888 3333 info@henrylyons.com 51-54 Pearse Street Dublin D02 KA66

PROJECT
**Spencer Place Development
Company Limited**
PROJECT
**Spencer Place Residential City
Block 2**

DATE	10/22/18
SCALE:	As indicated @A1
DRAWN	BD
CHECKED	NP
MODEL FILE NAME	950291-Spencer Place North

DRAWING

Block 2 - Sections EE - FF - Permitted

HJL JOB No. 950291	DRAWING NUMBER P1-3012
------------------------------	----------------------------------

DRAWING STATUS: S0 ISSUED FOR PLANNING	REVISION 01
--	-----------------------

COPYRIGHT©