



NOTE
ALL DIMENSIONS TO BE CHECKED ON SITE
NO DIMENSIONS TO BE SCALED FROM THIS DRAWING
THIS DRAWING IS TO BE READ IN CONJUNCTION WITH
RELEVANT CONSULTANTS DRAWINGS

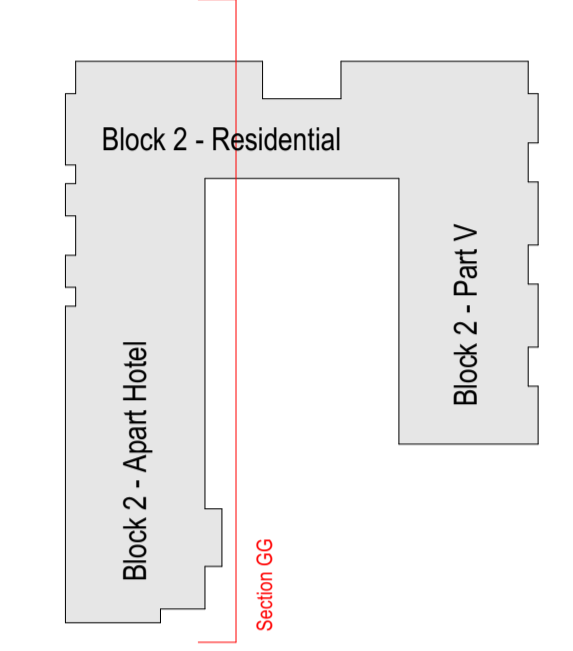

1 **Block 2 - Section G-G**
1 : 200

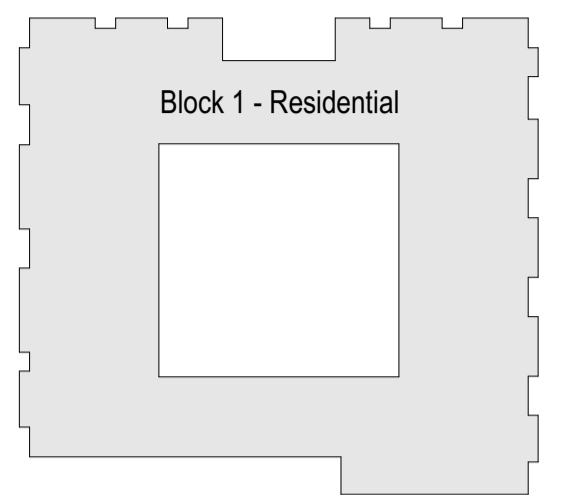

Key Plan
1:1000 @ A1

- MATERIALS KEY**
- ① BUFF FACING BRICKWORK
 - ② GREY FACING BRICKWORK
 - ③ METAL MESH PANEL
 - ④ BALCONY WITH VERTICAL METAL RAILINGS
 - ⑤ DOUBLE GLAZED WINDOWS
 - ⑥ VERTICAL METAL RAILINGS
 - ⑦ TEXTURED BUFF BRICK
 - ⑧ SOLID METAL PANEL

DRAWING ISSUED FOR PLANNING
APPLICATION NUMBER: DSDZ4279/18
GRANTED: 18/12/2018

REV	DATE	DESCRIPTION	NP	BD
01	2018 10 26	ISSUE FOR PLANNING	NP	BD

Permitted

Henry J Lyons
Architecture + Interiors
henrylyons.com

+353 1 888 3333
info@henrylyons.com

51-54 Pearse Street
Dublin D02 KA66

PROJECT
**Spencer Place Development
Company Limited**
PROJECT
**Spencer Place Residential City
Block 2**

DATE	10/22/18
SCALE:	As indicated @A1
DRAWN	BD
CHECKED	NP
MODEL FILE NAME	950291-Spencer Place North-

Block 2 - Section GG -Permitted

HJL JOB No. 950291	DRAWING NUMBER P1-3013
------------------------------	----------------------------------

DRAWING STATUS: S0 ISSUED FOR PLANNING	REVISION 01
--	-----------------------

COPYRIGHT©