
13 - Roof 49475 12 - Twelfth Floor 46175 11 - Eleventh Floor 42875 10 - Tenth Floor 39575 99 - Ninth Floor 36275 08 - Eighth Floor 32375 07 - Seventh Floor 29075 06 - Sixth Floor 25775 05 - Fifth Floor 22475 04 - Fourth Floor 19175 03 - Third Floor 15875 02 - Second Floor 12575 01 - First Floor 9275 00 - Ground Level 2 00 - Ground Level 1 → 00 - Lower Ground 1100


Block 1 - East Elevation
1:200

- P4-2013

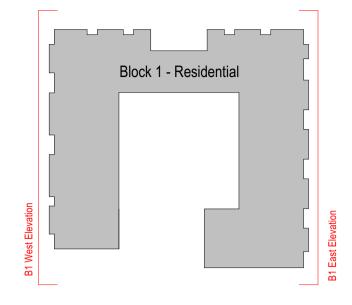

ALL DIMENSIONS TO BE CHECKED ON SITE NO DIMENSIONS TO BE SCALED FROM THIS DRAWING THIS DRAWING IS TO BE READ IN CONJUNCTION WITH RELEVANT CONSULTANTS DRAWINGS



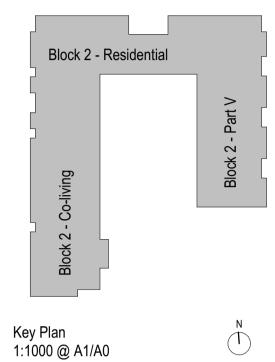

MATERIALS KEY

- 1) BUFF FACING BRICKWORK
- ② GREY FACING BRICKWORK
- (3) GLAZED BALCONY
- 4 DOUBLE GLAZED WINDOWS
- (5) SCREENING TO PUMP STATION TO LANDSCAPE ARCHITECT'S DESIGN
- 6 RECESSED TEXTURED BUFF BRICK (shown hatched: 7 SOLID STANDING SEAM METAL PANEL
- 8 SOLID METAL PANEL
- 9 RECESSED BRICK PANEL
- (10) GLAZED WALKWAY
- 11) CURTAIN WALLING

 02
 2019 08 02
 ISSUE FOR PLANNING

 01
 2019 03 29
 ISSUE FOR PLANNING

 REV
 DATE
 DESCRIPTION
 ISSUED FOR PLANNING

Henry J Lyons

Architecture + Interiors henryjlyons.com +353 1 888 3333 51-54 Pearse Street benryjlyons.com Dublin D02 KA66

Spencer Place Development

Company Limited Spencer Place Residential City

Block 2 29/03/19

SCALE: As indicated @A1 DRAWN CHECKED MODEL FILE NAME 950291-Spencer Place North-

Block 1 - East & West Elevations -Proposed

DRAWING NUMBER HJL JOB No. P4-2013 950291 DRAWING STATUS: REVISION S0 ISSUED FOR PLANNING 02 COPYRIGHT©

Block 1 - West Elevation