


NOTE  
ALL DIMENSIONS TO BE CHECKED ON SITE  
NO DIMENSIONS TO BE SCALED FROM THIS DRAWING  
THIS DRAWING IS TO BE READ IN CONJUNCTION WITH  
RELEVANT CONSULTANTS DRAWINGS



1 **Block 2 - North Elevation**  
1 : 200

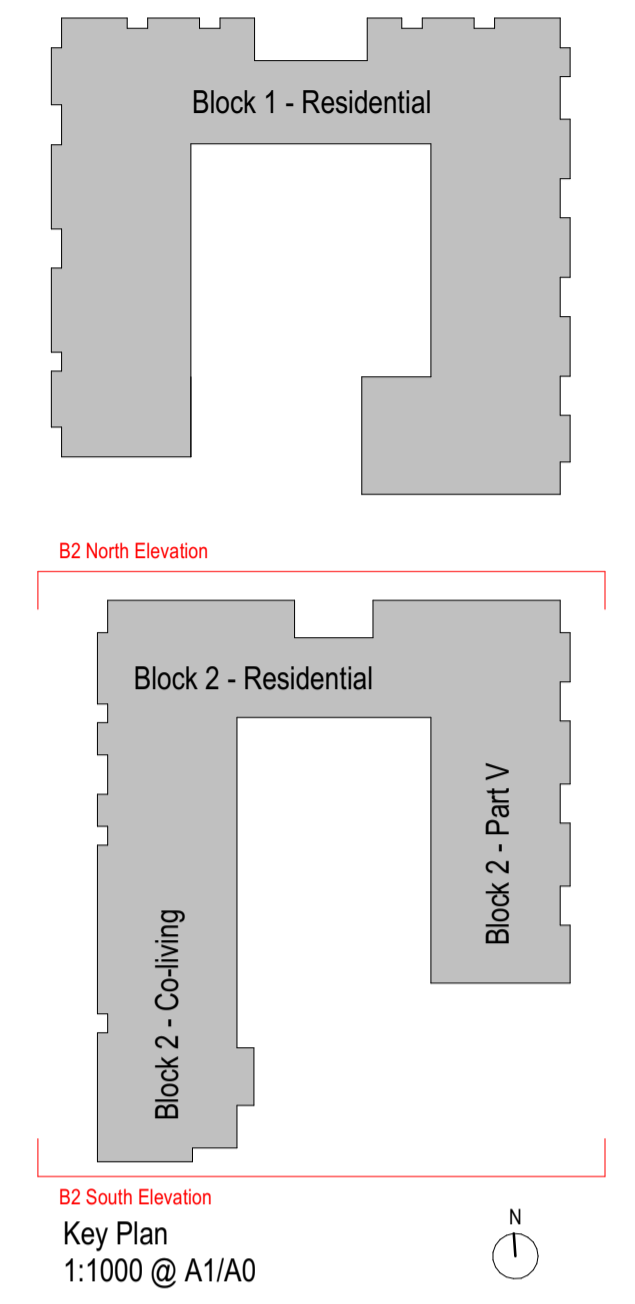

- MATERIALS KEY**
- ① BUFF FACING BRICKWORK
  - ② GREY FACING BRICKWORK
  - ③ GLAZED BALCONY
  - ④ DOUBLE GLAZED WINDOWS
  - ⑤ SCREENING TO PUMP STATION TO LANDSCAPE ARCHITECT'S DESIGN
  - ⑥ RECESSED TEXTURED BUFF BRICK (shown hatched: [hatched box])
  - ⑦ SOLID STANDING SEAM METAL PANEL
  - ⑧ SOLID METAL PANEL
  - ⑨ RECESSED BRICK PANEL
  - ⑩ GLAZED WALKWAY
  - ⑪ CURTAIN WALLING



2 **Block 2 - South Elevation**  
1 : 200

|     |            |                    |      |     |
|-----|------------|--------------------|------|-----|
| 02  | 2019 08 02 | ISSUE FOR PLANNING | NP   | CK  |
| 01  | 2019 03 29 | ISSUE FOR PLANNING | NP   | SS  |
| REV | DATE       | DESCRIPTION        | CHKD | DRW |

**ISSUED FOR PLANNING**

**Henry J Lyons**

Architecture + Interiors  
henrylyons.com +353 1 888 3333 info@henrylyons.com 51-54 Pearse Street Dublin D02 KA66

PROJECT  
**Spencer Place Development Company Limited**  
PROJECT  
**Spencer Place Residential City Block 2**

|                 |                            |
|-----------------|----------------------------|
| DATE            | 29/03/19                   |
| SCALE:          | As indicated @A1           |
| DRAWN           | BD                         |
| CHECKED         | NP                         |
| MODEL FILE NAME | 950291-Spencer Place North |

**Block 2 - North & South Elevations - Proposed**

|             |        |                |         |
|-------------|--------|----------------|---------|
| HJL JOB No. | 950291 | DRAWING NUMBER | P4-2014 |
|-------------|--------|----------------|---------|

|                 |                        |          |    |
|-----------------|------------------------|----------|----|
| DRAWING STATUS: | 02 ISSUED FOR PLANNING | REVISION | 02 |
|-----------------|------------------------|----------|----|

COPYRIGHT ©