



**1** Block 1 - Section A-A  
1 : 200

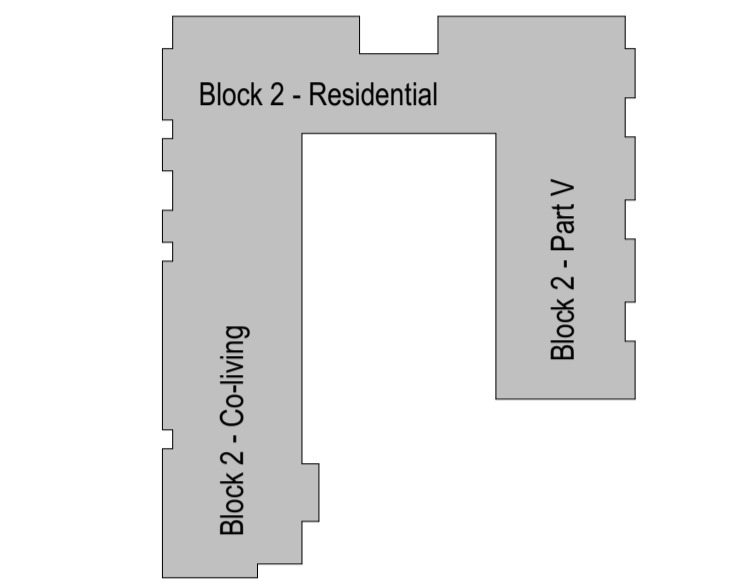

**2** Block 1 - Section B-B  
1 : 200

NOTE  
ALL DIMENSIONS TO BE CHECKED ON SITE  
NO DIMENSIONS TO BE SCALED FROM THIS DRAWING  
THIS DRAWING IS TO BE READ IN CONJUNCTION WITH  
RELEVANT CONSULTANTS DRAWINGS

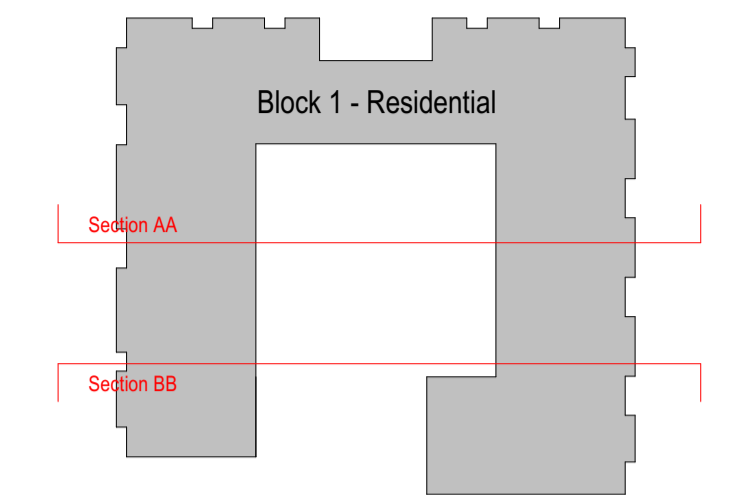

Key Plan  
1:1000 @ A1/A0

**MATERIALS KEY**

- ① BUFF FACING BRICKWORK
- ② GREY FACING BRICKWORK
- ③ GLAZED BALCONY
- ④ DOUBLE GLAZED WINDOWS
- ⑤ SCREENING TO PUMP STATION TO LANDSCAPE ARCHITECT'S DESIGN
- ⑥ RECESSED TEXTURED BUFF BRICK (shown hatched: [hatched box])
- ⑦ SOLID STANDING SEAM METAL PANEL
- ⑧ SOLID METAL PANEL
- ⑨ RECESSED BRICK PANEL
- ⑩ GLAZED WALKWAY
- ⑪ CURTAIN WALLING

REV	DATE	DESCRIPTION	CHKD	DRW
02	2019 08 02	ISSUE FOR PLANNING	NP	CK
01	2019 03 29	ISSUE FOR PLANNING	NP	SS

**ISSUED FOR PLANNING**

**Henry J Lyons**

Architecture + Interiors  
henrylyons.com +353 1 888 3333 51-54 Pearse Street Dublin D02 KA66

PROJECT  
**Spencer Place Development Company Limited**  
PROJECT  
**Spencer Place Residential City Block 2**

DATE	29/03/19
SCALE:	As indicated @A1
DRAWN	BD
CHECKED	NP
MODEL FILE NAME	950291-Spencer Place North

Block 1 - Section AA & BB - Proposed

HJL JOB No.	950291	DRAWING NUMBER	P4-3010
-------------	--------	----------------	---------

DRAWING STATUS:	02 ISSUED FOR PLANNING	REVISION	02
-----------------	------------------------	----------	----

COPYRIGHT ©