



NOTE
ALL DIMENSIONS TO BE CHECKED ON SITE
NO DIMENSIONS TO BE SCALED FROM THIS DRAWING
THIS DRAWING IS TO BE READ IN CONJUNCTION WITH
RELEVANT CONSULTANTS DRAWINGS



1 Block 2 - Section E-E
1 : 200

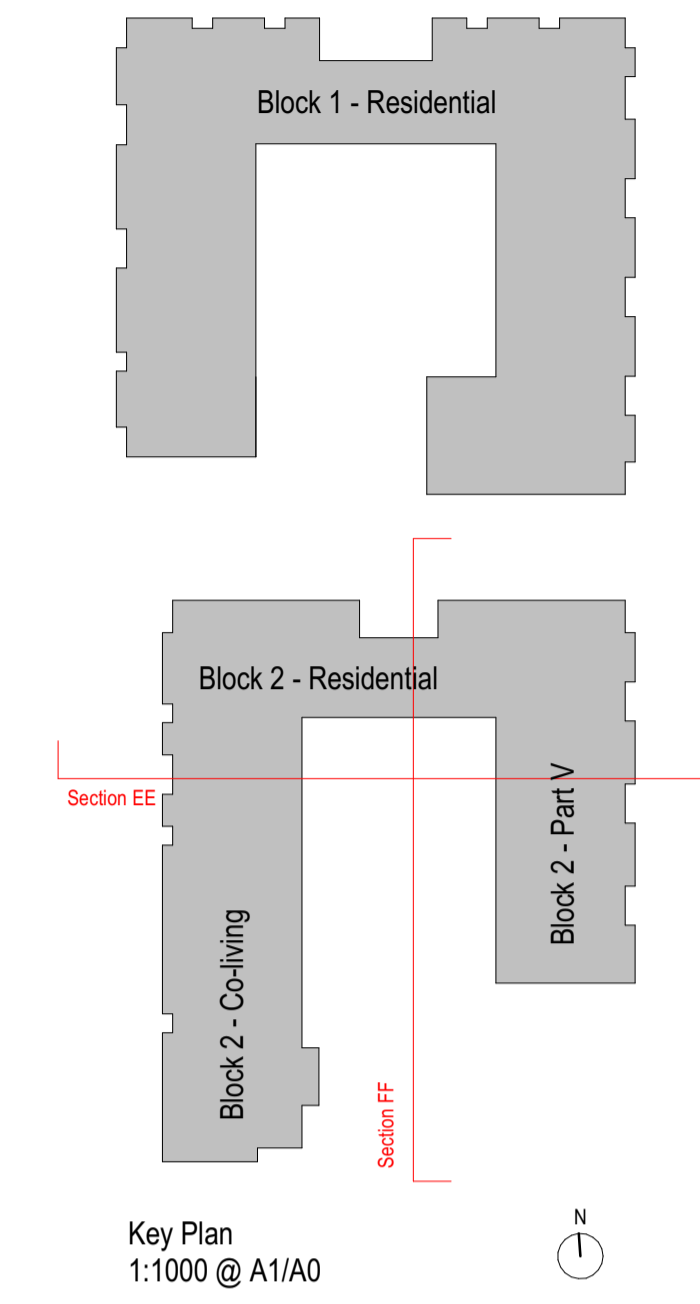

- MATERIALS KEY**
- ① BUFF FACING BRICKWORK
 - ② GREY FACING BRICKWORK
 - ③ GLAZED BALCONY
 - ④ DOUBLE GLAZED WINDOWS
 - ⑤ SCREENING TO PUMP STATION TO LANDSCAPE ARCHITECT'S DESIGN
 - ⑥ RECESSED TEXTURED BUFF BRICK (shown hatched: [hatched box])
 - ⑦ SOLID STANDING SEAM METAL PANEL
 - ⑧ SOLID METAL PANEL
 - ⑨ RECESSED BRICK PANEL
 - ⑩ GLAZED WALKWAY
 - ⑪ CURTAIN WALLING

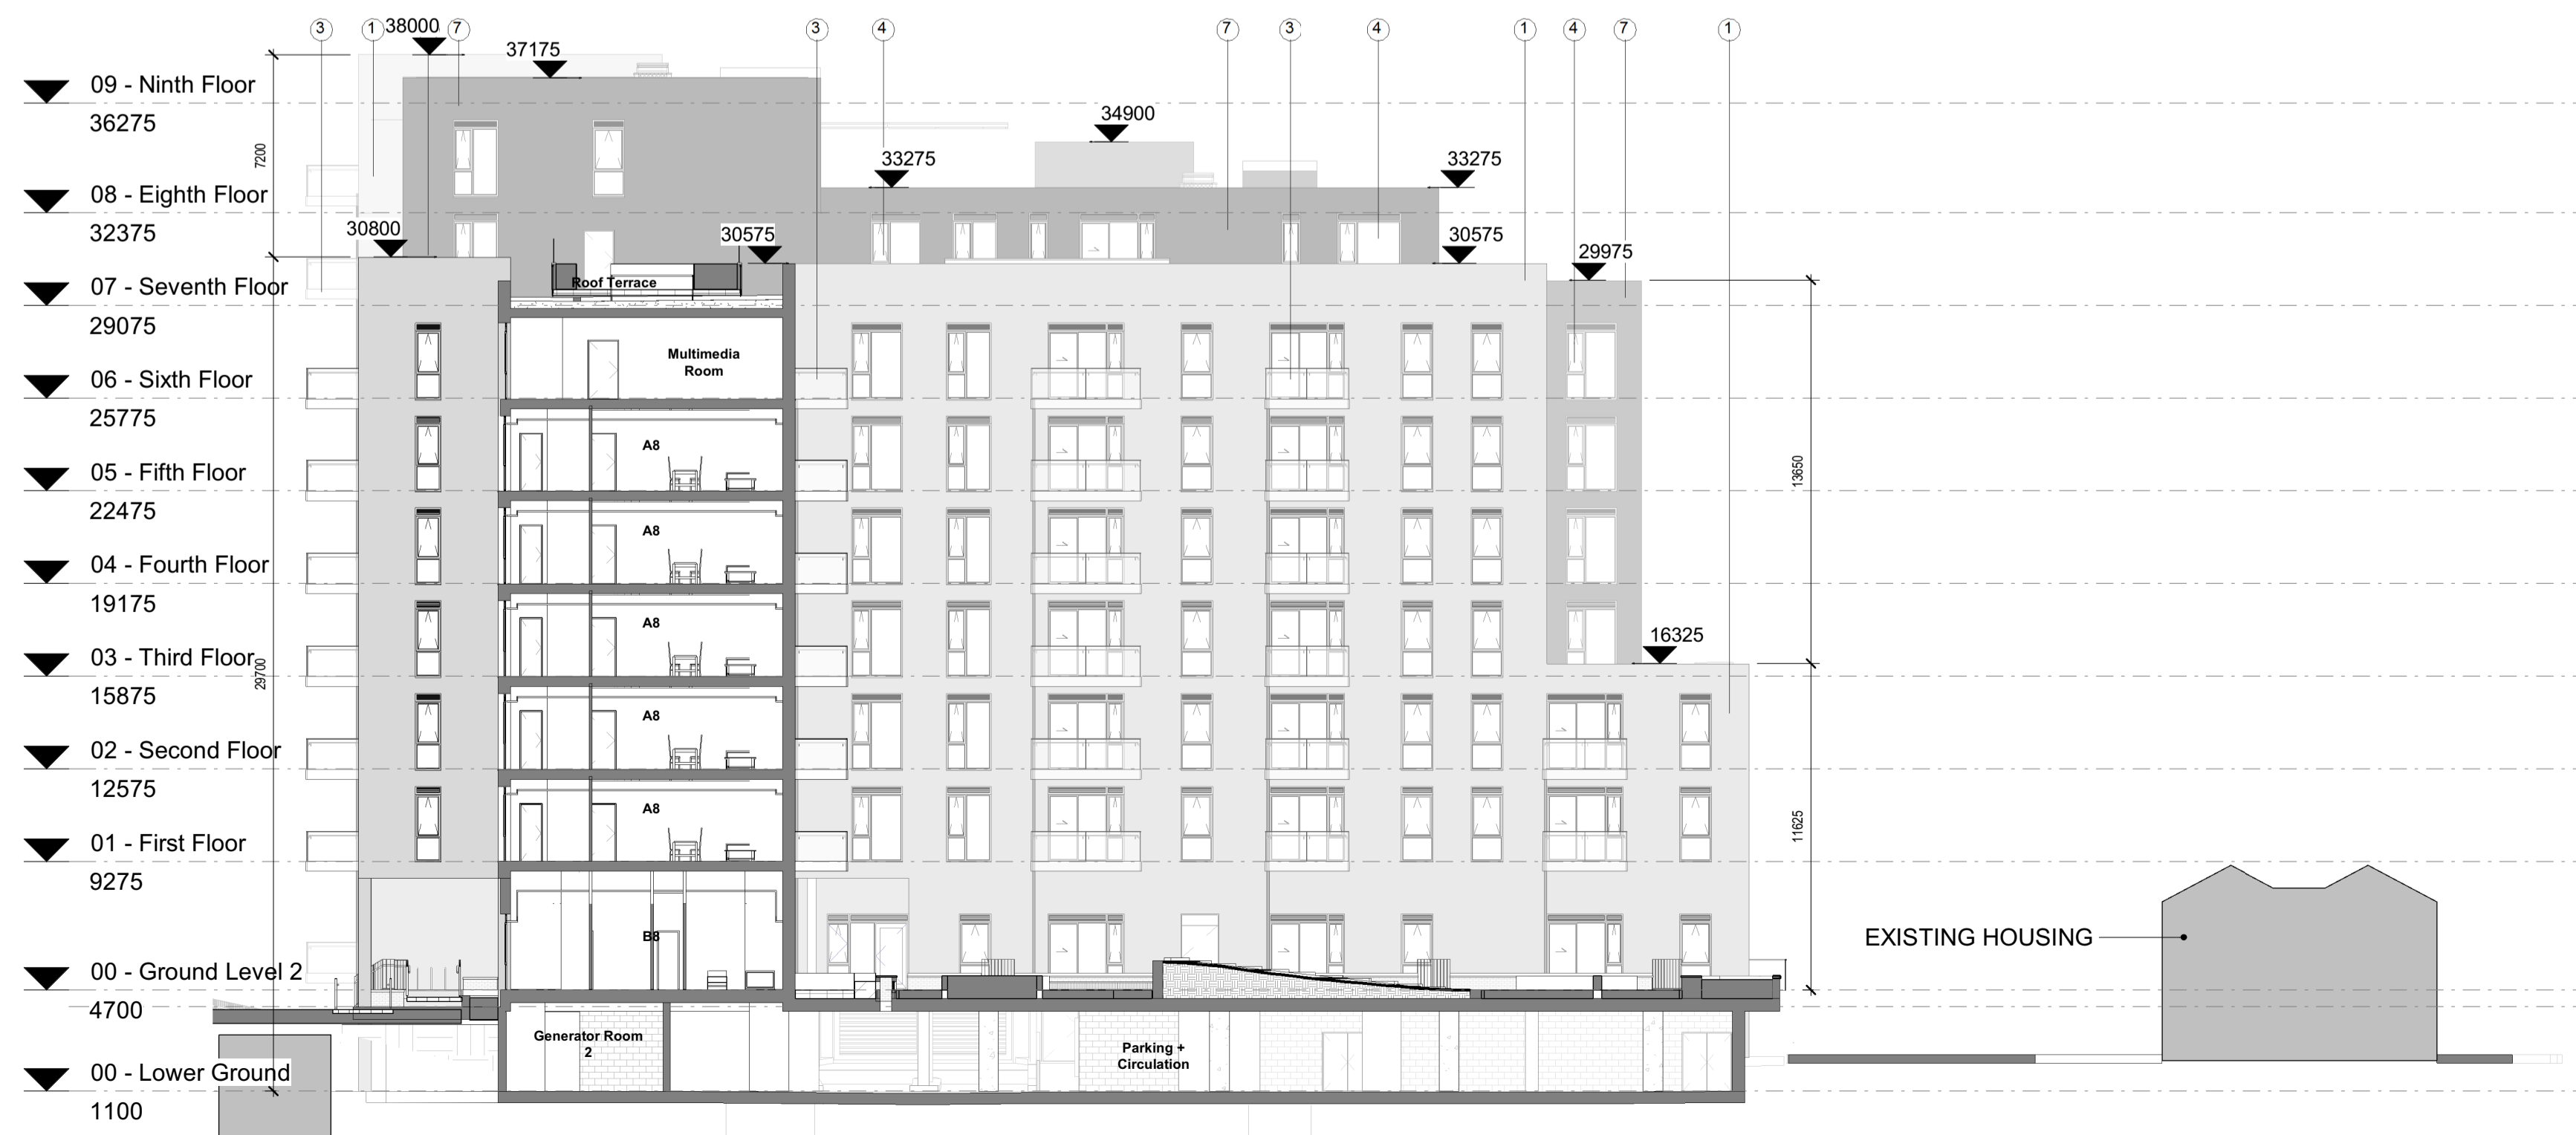

2 Block 2 - Section F-F
1 : 200

REV	DATE	DESCRIPTION	CHKD	DRW
02	2019 08 02	ISSUE FOR PLANNING	NP	CN
01	2019 03 29	ISSUE FOR PLANNING	NP	SS

ISSUED FOR PLANNING

Henry J Lyons

Architecture + Interiors henryjlyons.com +353 1 888 3333 info@henryjlyons.com 51-54 Pearse Street Dublin D02 KA66

PROJECT
Spencer Place Development Company Limited
PROJECT
Spencer Place Residential City Block 2

DATE 29/03/19
SCALE: As indicated @A1
DRAWN BD
CHECKED NP
MODEL FILE NAME 950291-Spencer Place North-
DRAWING

Block 2 - Sections EE & FF - Proposed

HJL JOB No.	DRAWING NUMBER	REVISION
950291	P4-3012	02

DRAWING STATUS: **S0 ISSUED FOR PLANNING**

COPYRIGHT ©