


Borehole Info				
Name	Northing	Easting	Elevation	ID_1
28	734660.400	717469.650	2.379	BH3
29	734662.965	717453.369	2.484	BH2
30	734652.288	717429.833	2.661	BH1
31	734690.966	717470.905	2.214	BH4
32	734689.576	717448.081	2.699	BH5
33	734685.450	717431.570	2.719	BH6
34	734746.491	717432.383	2.637	BH12
35	734744.757	717459.262	2.613	BH7
36	734735.406	717482.883	2.229	BH8
37	734765.876	717485.364	2.103	BH9
38	734775.078	717460.795	2.384	BH10
39	734775.288	717442.316	2.648	BH11

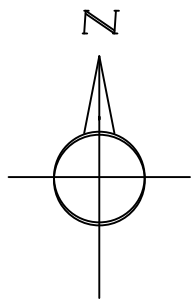

0					
Rev	Rev. Date	Purpose of revision	Drawn	Checked	Approved
REENCON Chartered Surveyors Development Services Ltd Tel. +442895810880 Fax. +448445851880 Web: www.rencon.co.uk Email: info@reencon.co.uk 18a Railway St, Newcastle, Co. Down BT330AA					
Client RSK Ireland					
Project New Whapping St, Dublin					
Drawing title Borehole Survey Survey to OSGM15 ITM coords					
			Date 01/05/2018		
Scale		1:250 on A1			
Job No.		20180105			
Client no.		RSK			
Drawing number		(1)			Rev
Horizontal Datum: ITM Coords			Vertical Datum: OSGM15		