

NOTE:


- DO NOT SCALE. USE FIGURED DIMENSIONS ONLY.
- THIS DRAWING IS TO BE READ IN CONJUNCTION WITH ALL RELEVANT SPECIFICATIONS AND DRAWINGS.
- ALL DIMENSIONS TO BE CHECKED ON SITE.
- IN THE EVENT OF ANY DISCREPANCIES BETWEEN DRAWINGS THE CONTRACTOR IS TO INFORM THE ARCHITECT IMMEDIATELY.

REV	DATE	DESCRIPTION	DRWN	CHKD	APPRD
A	23.11.2018	CLONGRIFIN SHEET	CG	PH	PH
P	23.07.2019	ISSUED FOR PLANNING	PH	PH	PH

- ALL DIMENSIONS IN MILLIMETERS
  - WARDROBES SHOWN IN BEDROOM AREAS ARE NOT COUNTED TOWARD TOTAL STORAGE AREAS.
  - FURNITURE AND FITTINGS SHOWN ARE INDICATIVE
- FOR INFORMATION REGARDING LANDSCAPING REFERENCE:  
RONAN MCDIARMADA & ASSOCIATES LTD.
- FOR INFORMATION REGARDING ENGINEERING REFERENCE:  
WATERMAN MOYLAN ENGINEERING CONSULTANTS.
- INDICATES FINISHED FLOOR LEVEL
- LEGEND:
- ONE BEDROOM APARTMENTS
  - TWO BEDROOM APARTMENTS - THREE PERSON
  - TWO BEDROOM APARTMENTS - FOUR PERSON
  - THREE BEDROOM APARTMENTS
  - ANCILLARY FACILITIES FOR RESIDENTS
  - CHILDCARE FACILITIES
  - SITE BOUNDARY



**FIFTH FLOOR**  
Scale 1:200

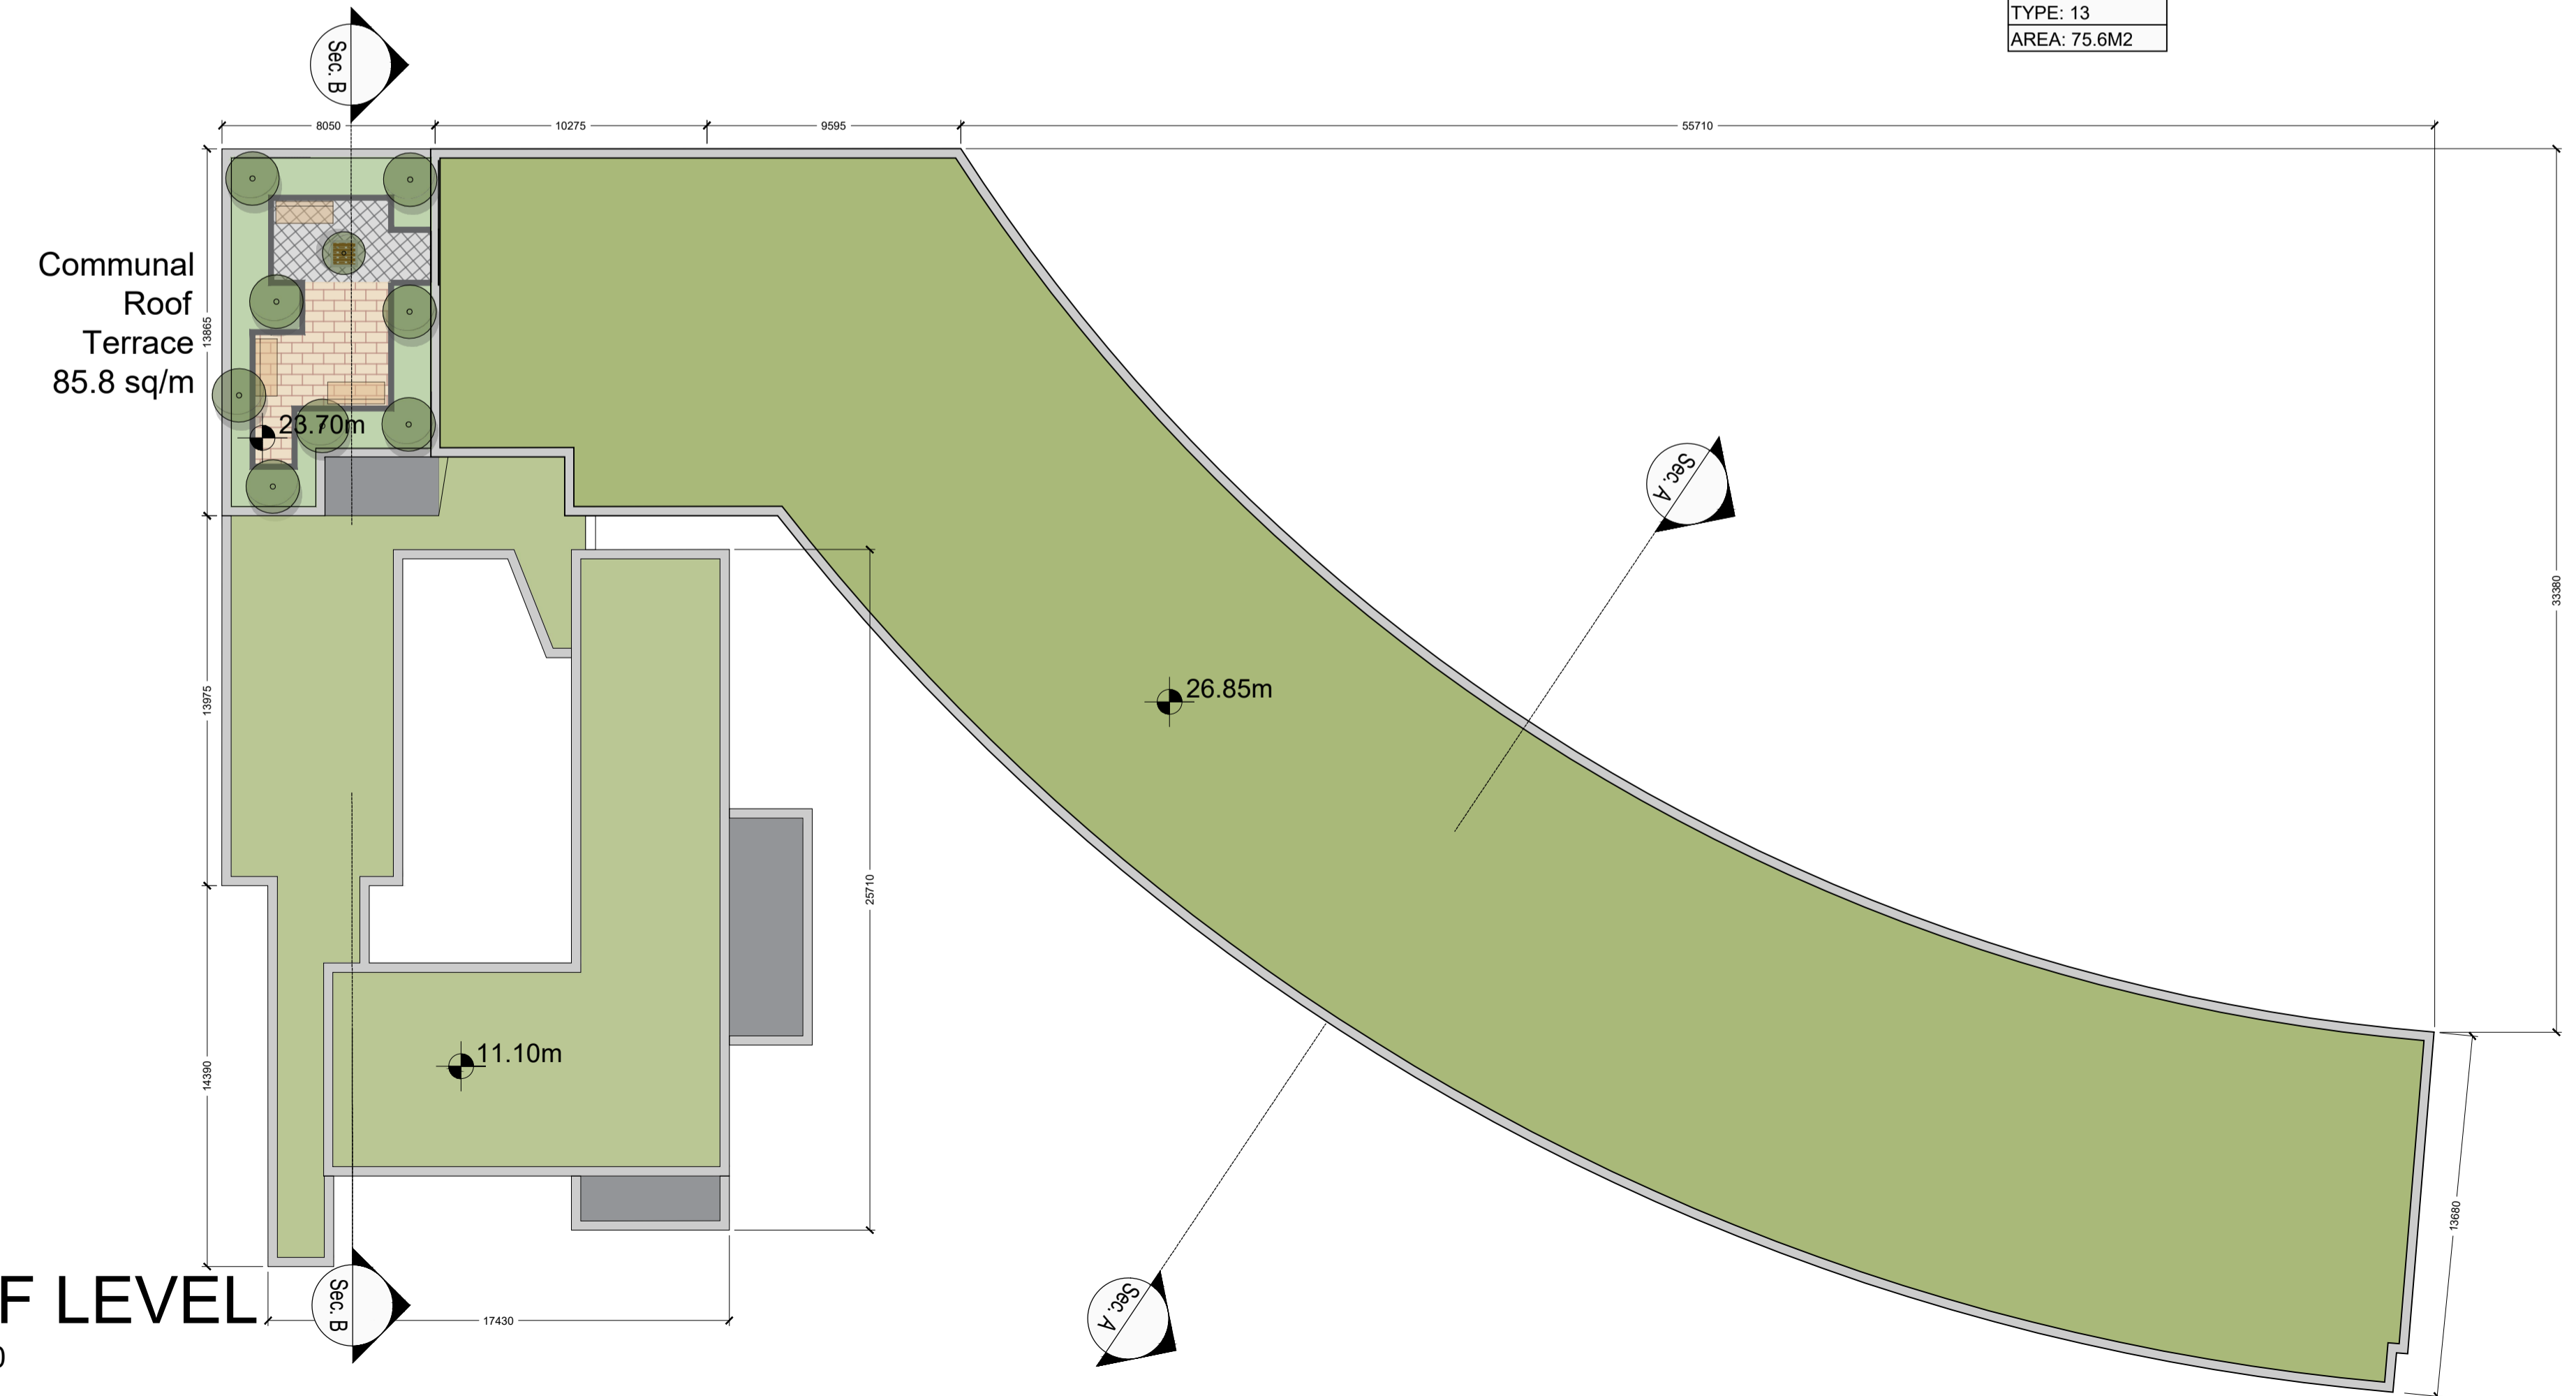

**ROOF LEVEL**  
Scale 1:200